
DISCLAIMER:

This unrecorded Record of Survey was donated to the City of Tucson. The City of Tucson provides this data for your personal use "as is." Additionally, the City of Tucson provides this information with the understanding that it is not guaranteed to be accurate, correct or complete and conclusions drawn from such information are the responsibility of the user.

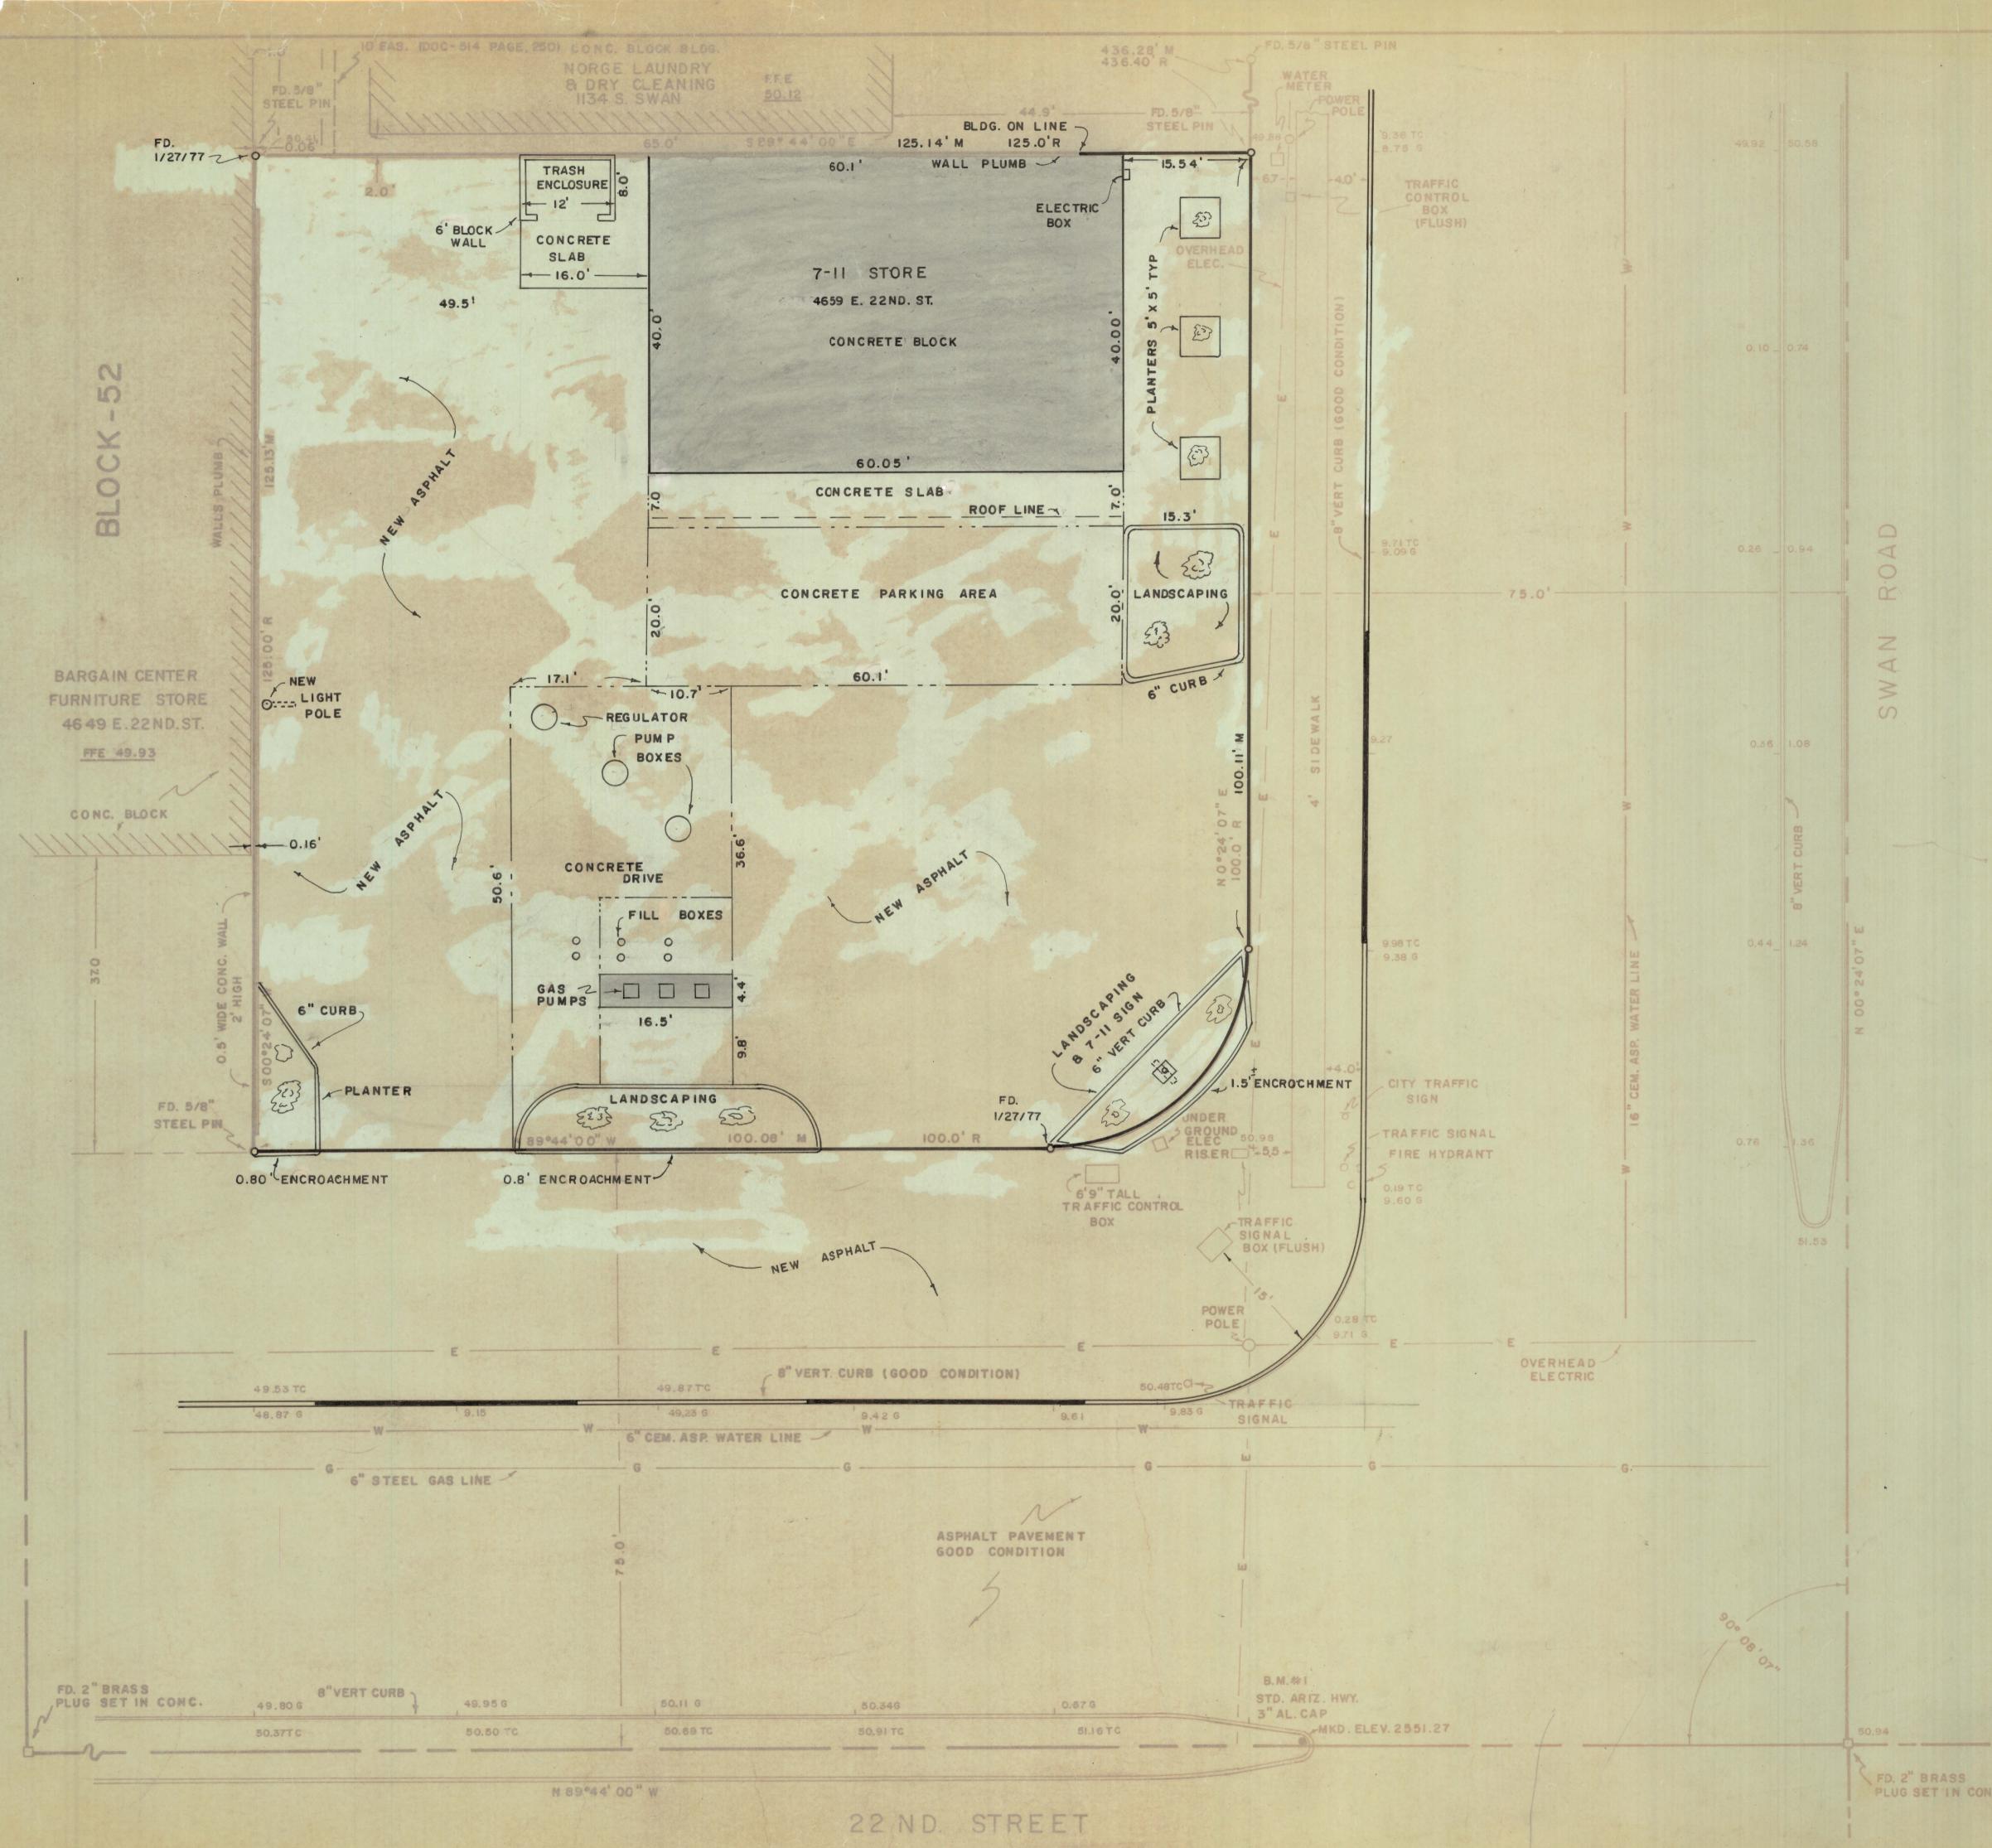



RESULTS OF SURVEY

OF THAT PORTION OF BLOCK 52 OF LINDEN PARK ADDITION TO THE CITY OF TUCSON, PIMA COUNTY, ARIZONA, ACCORDING TO THE MAP OR PLAT THEREO OF RECORD IN THE OFFICE OF THE COUNTY RECORDER OF PIMA COUNTY, ARIZONA, IN BOOK 9 OF MAPS & PLATS AT PAGE 82, DESCRIBED AS

COMMENCING AT THE NORTHEAST CORNER OF SAID BLOCK 52, RUN THENGE SOUTHERLY ALONG THE EAST LINE OF SAID BLOCK, A DISTANCE OF 391 40 FEET TO A POINT WHICH IS THE END OF A RETURN CURVE LOCATED AT THE SOUTHEAST CORNER OF SAID BLOCK 52, SAID POINT BEING THE TRUE PLACE OF BEGINNING

RUN THENCE NORTHERLY ALONG THE EASTERLY LINE OF SAID BLOCK, A DISTANCE OF 100 FEET TO A POINT

RUN THENCE WESTERLY AND PARALLEL WITH THE SOUTH LINE OF SAID BLOCK A DISTANCE OF 125 FEET TO A POINT

RUN THENCE SOUTHERLY AND PARALLEL WITH THE EAST LINE OF SAID BLOCK A DISTANCE OF 125 FEET TO A POINT ON THE SOUTH LINE OF SAID BLOCK

RUN THENCE EASTERLY ALONG THE SOUTH LINE OF BLOCK 52, A DISTANCE OF

IOO FEET TO A POINT OF CURVE TO THE LEFT
RUN THENCE ALONG THE ARC OF SAID CURVE HAVING A RADIUS OF 25.07 FEET,
A DISTANCE OF 39.31 FEET TO THE TRUE PLACE OF BEGINNING
TOGETHER WITH AN EASEMENT FOR THE INSTALLATION AND MAINTENANCE
OF SEWER AND WATER LINES OVER, ACROSS, IN AND THROUGH THE IO-FOOT
STRIP OF LAND LYING BETWEEN THE NORTH LINE OF THE WEST IO FEET OF
THAT PORTION OF SAID BLOCK 52 ABOVE DESCRIBED AND THE ESTABLISHED
EASEMENT IN SAID BLOCK 52 OF RECORD IN THE OFFICE OF THE COUNTY
RECORDER OF PIMA COUNTY, ARIZONA, IN DOCKET 514 AT PAGE 250.

CERTIFICATION

I HEREBY CERTIFY TO PURCHASER AND LAWYERS TITLE INSURANCE CORPORATION THAT THIS SURVEY MADE UNDER MY SUPERVISION 1/27/77 CORRECTLY SHOWS THE RELATION OF BUILDINGS AND OTHER STRUCTURES TO THE PROPERTY LINES OF THE LAND INDICATED HEREON; THAT THE WALLS OF SAID BUILDINGS ARE PLUMB AND THAT THERE ARE NO ENCROACHMENTS OF ADJOINING BUILDINGS OR STRUCTURES ONTO SAID LAND, NOR OVERLAP OF BUILDINGS OR STRUCTURES FROM SAID LAND, EXCEPT AS SHOWN.



SURVEY FOR

SOUTHLAND CORPORATION
LAWYERS TITLE INSURANCE CORP.
FIFTH STEVENSON PROPERTIES CORP.

NOTES

- (1) INDICATES 1/2" STEEL PIN SET MKD.
- LS. 4680 UNLESS NOTED
- 2) BENCH MARK DATUM CITY OF TUCSON
 PLAN NO. 71-01 SHEET #12 OF 32
- SEE OUR JOB # 75 -37C
- M-MEASURED R-RECORD
- (5) BASIS OF BEARINGS LINDEN PARK SUBDIVISION SHOWING 22ND ST. AS N 89° 44'00" W
- NO PINS RESET
- (7) AREA 15,520 FT. 0.36 ACRES

CURVE DATA				
NO.	RADIUS	DELTA	TANGENT	LENGTH
IM	25.06	89°51'53"	25.01	39.32
IR	25.07	89°50'25"	25.00	39.31

ROBERT F. MELLEN
REGISTERED LAND SURVE
TUCSON, ARVINONA
JOB#77-8

LOCATION NO. 2042-18383

JANUARY 1977