



DISCLAIMER:

This unrecorded Record of Survey was donated to the City of Tucson. The City of Tucson provides this data for your personal use "as is." Additionally, the City of Tucson provides this information with the understanding that it is not guaranteed to be accurate, correct or complete and conclusions drawn from such information are the responsibility of the user.

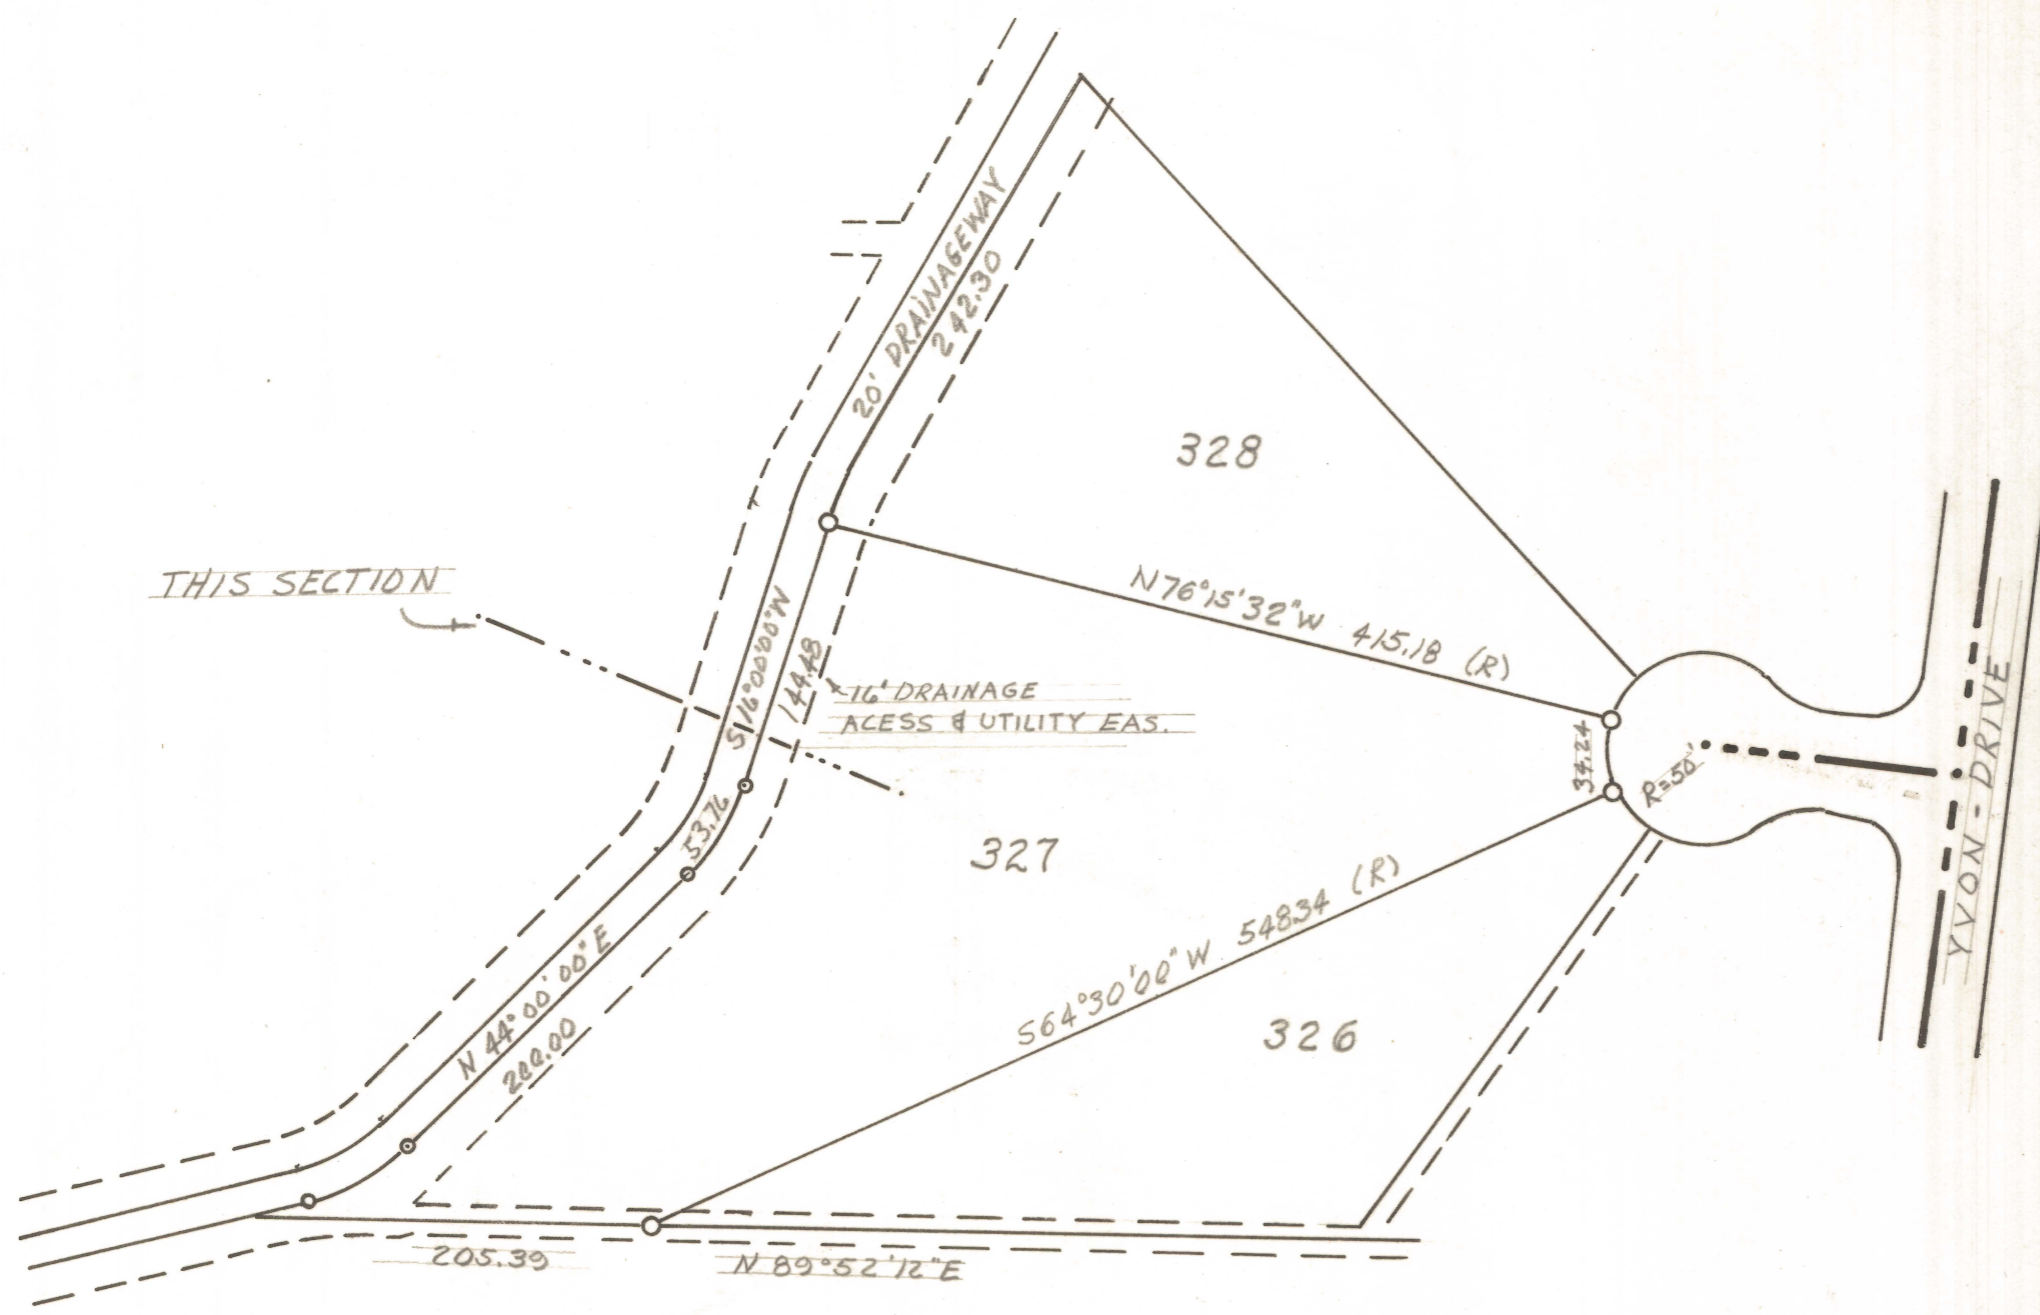

SCALE 1" = 100'

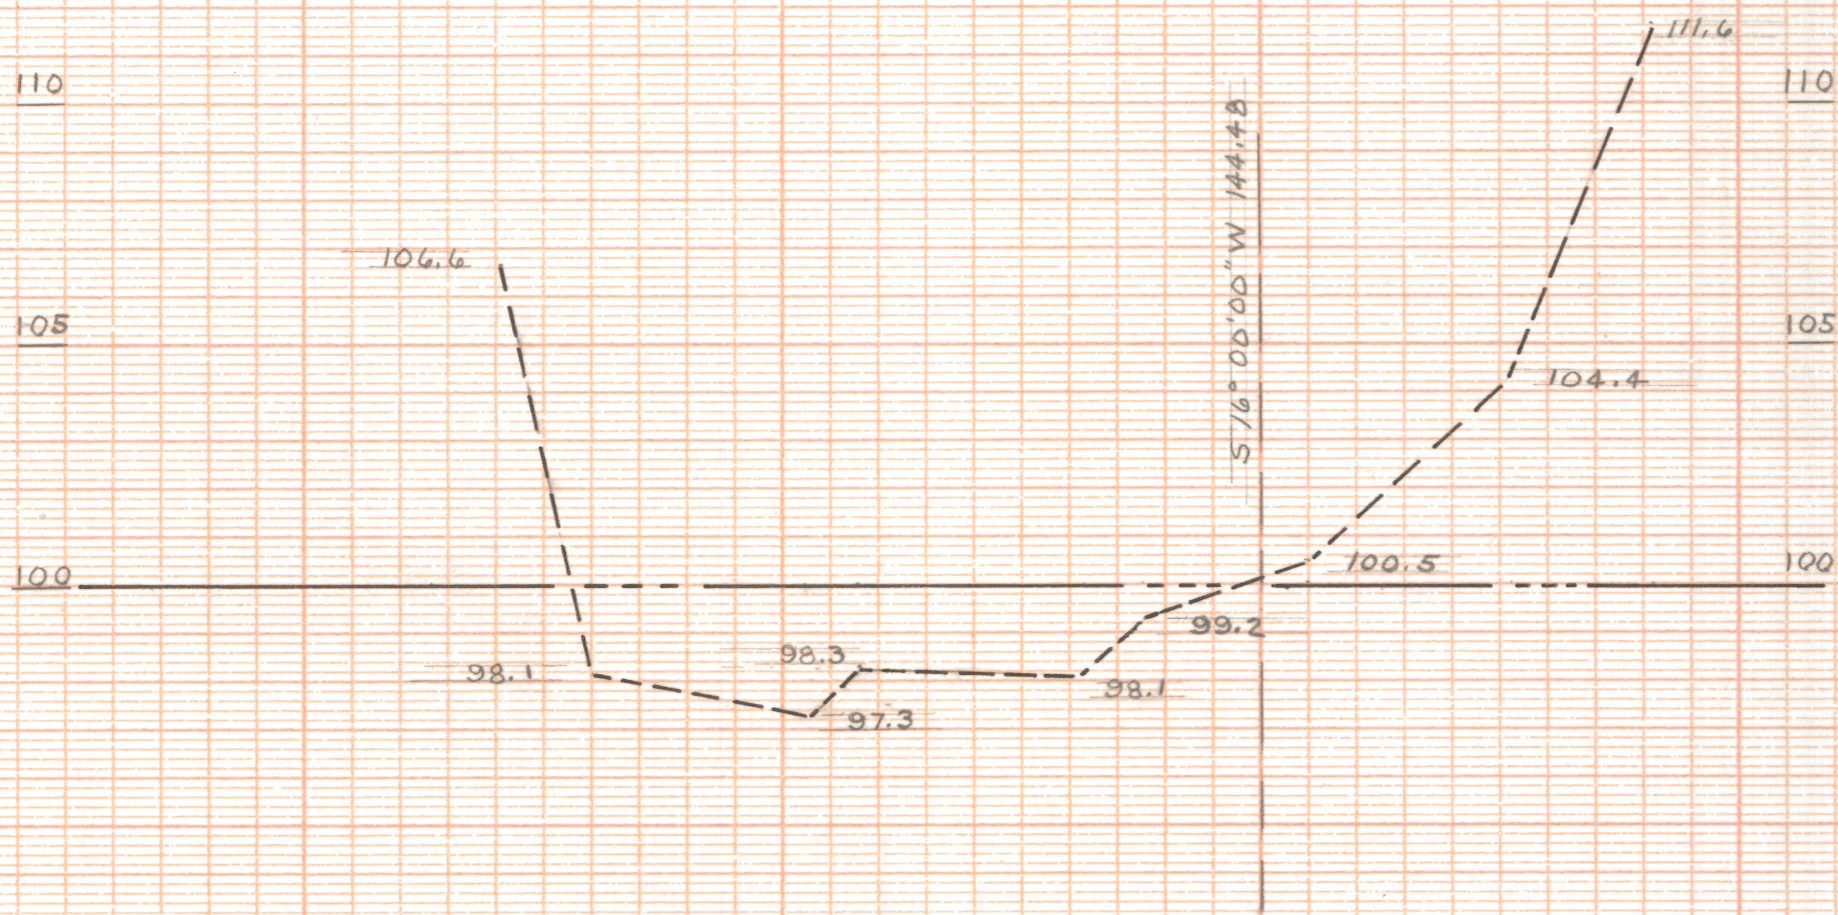

CROSS-SECTION
ON LOT 327 ORACLE FOOTHILLS
ESTATES #7 BK 17-P 22 MAP.

ROBERT F. MELLEN - SURVEYOR

FIELD B. KEMP DATE FEB-17-77

OFFICE R.F.M. JOB # 77-34

SCALE

HORIZONTAL 1" = 40' SHEET

VERTICAL 1" = 4' 1 OF 1

Z-2020-860

MADE IN U.S.A.
CLEARPRINT
CLEARPRINT
PROP.