

# **DISCLAIMER:**

**This unrecorded Record of Survey was donated to the City of Tucson. The City of Tucson provides this data for your personal use "as is." Additionally, the City of Tucson provides this information with the understanding that it is not guaranteed to be accurate, correct or complete and conclusions drawn from such information are the responsibility of the user.**

LOT 38

LOT 4

LOT 5

LOT 37

LOT 6

LOT 36

LOT 7

249.80 R. 249.63 M.

N-89° 26' 00" E

270.73 R.

N-89° 15' 00" E

239.11 R. 239.06 M.



N-89° 15' 00" E

ROAD

SWAN

75'

N-0° 45' 00" W

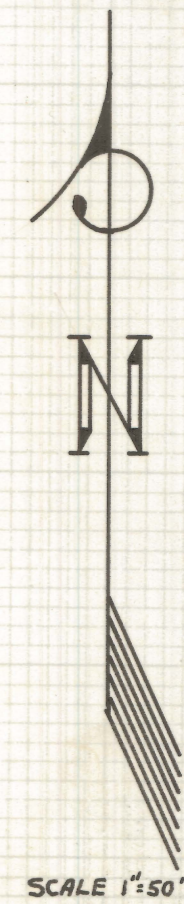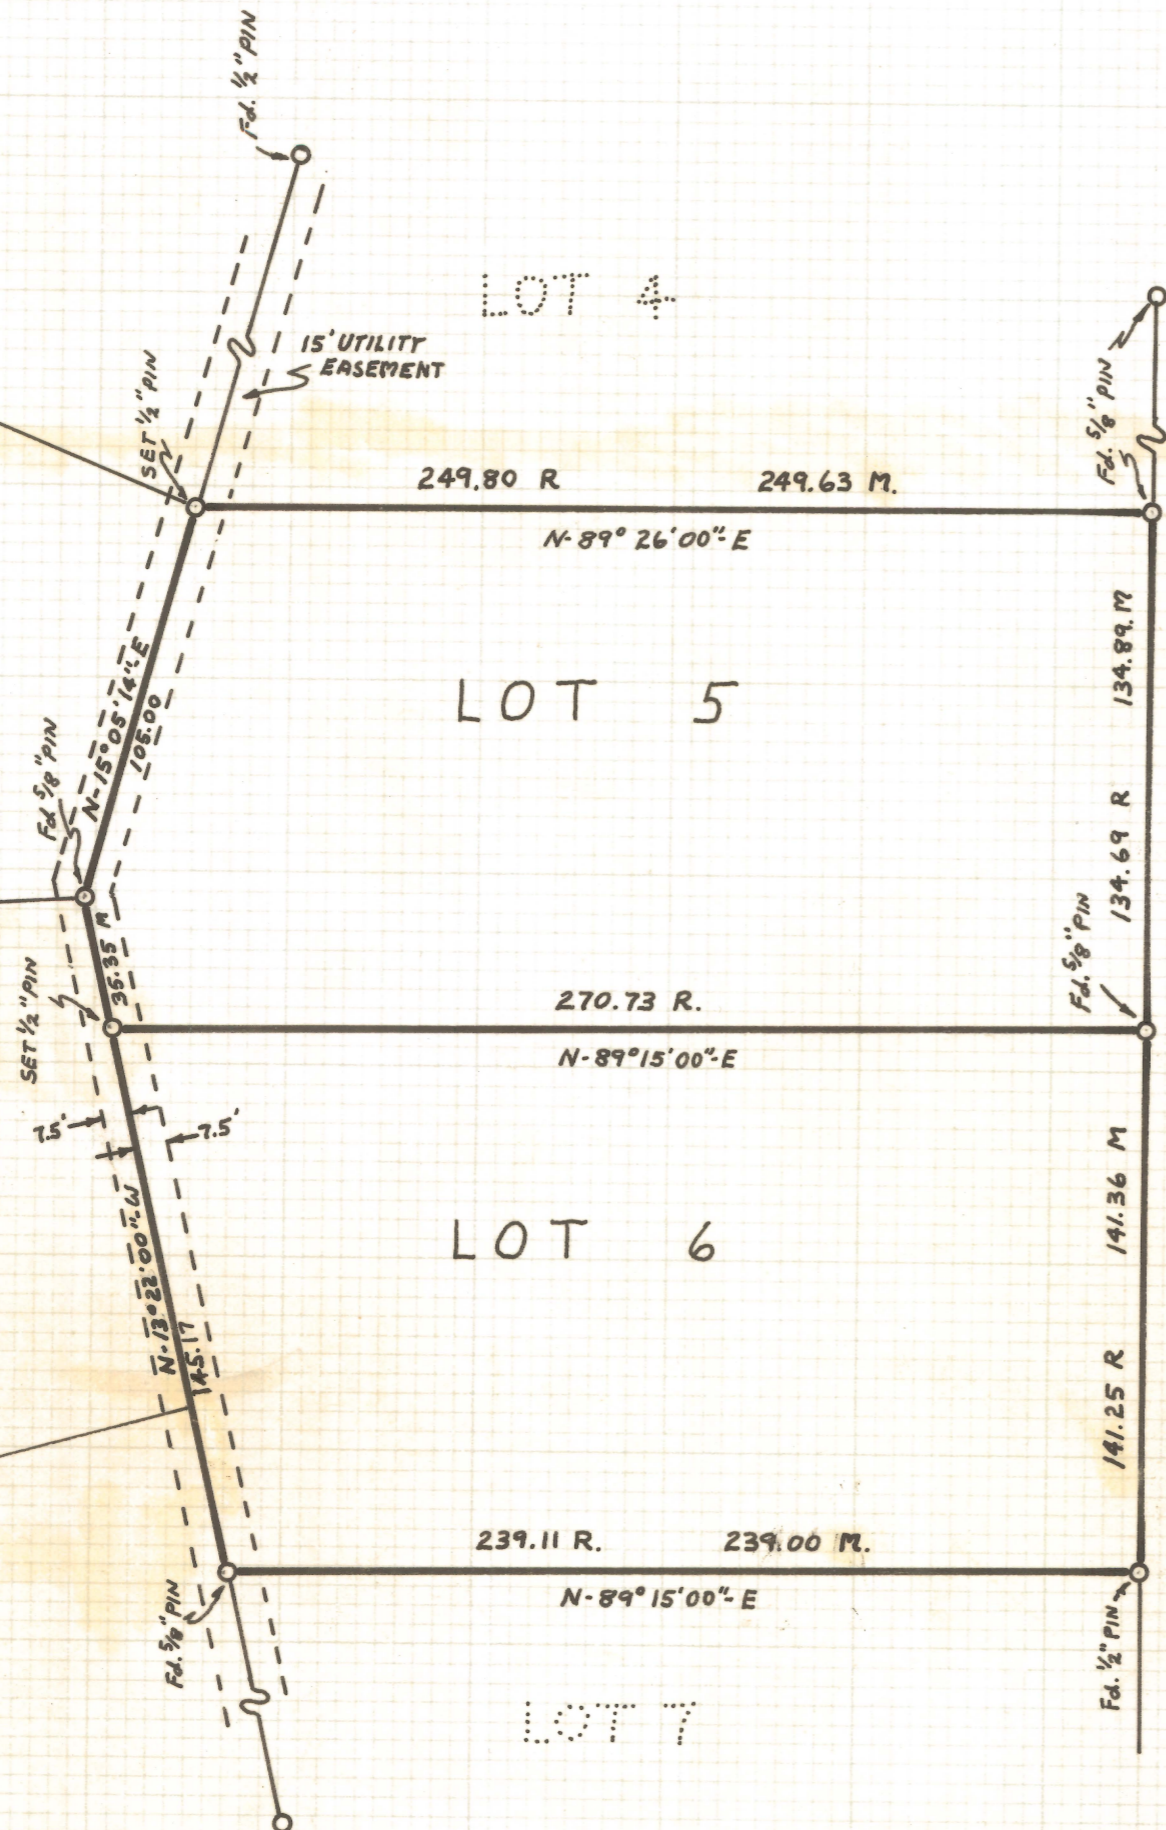

RESULTS OF SURVEY  
 OF LOTS 5 & 6 IN CORONADO FOOTHILLS  
 ESTATES, RECORDED IN BOOK 16 OF MAPS,  
 AT PAGE 4 THEREOF, IN THE OFFICE OF  
 THE PIMA COUNTY RECORDER, PIMA COUNTY  
 ARIZONA.



ROBERT F. MELLEN  
 REGISTERED LAND SURVEYOR  
 TUCSON, ARIZONA  
 JOB #77-41  
 MARCH 1977

B.K.

Z-2020-863