


DISCLAIMER:

This unrecorded Record of Survey was donated to the City of Tucson. The City of Tucson provides this data for your personal use "as is." Additionally, the City of Tucson provides this information with the understanding that it is not guaranteed to be accurate, correct or complete and conclusions drawn from such information are the responsibility of the user.

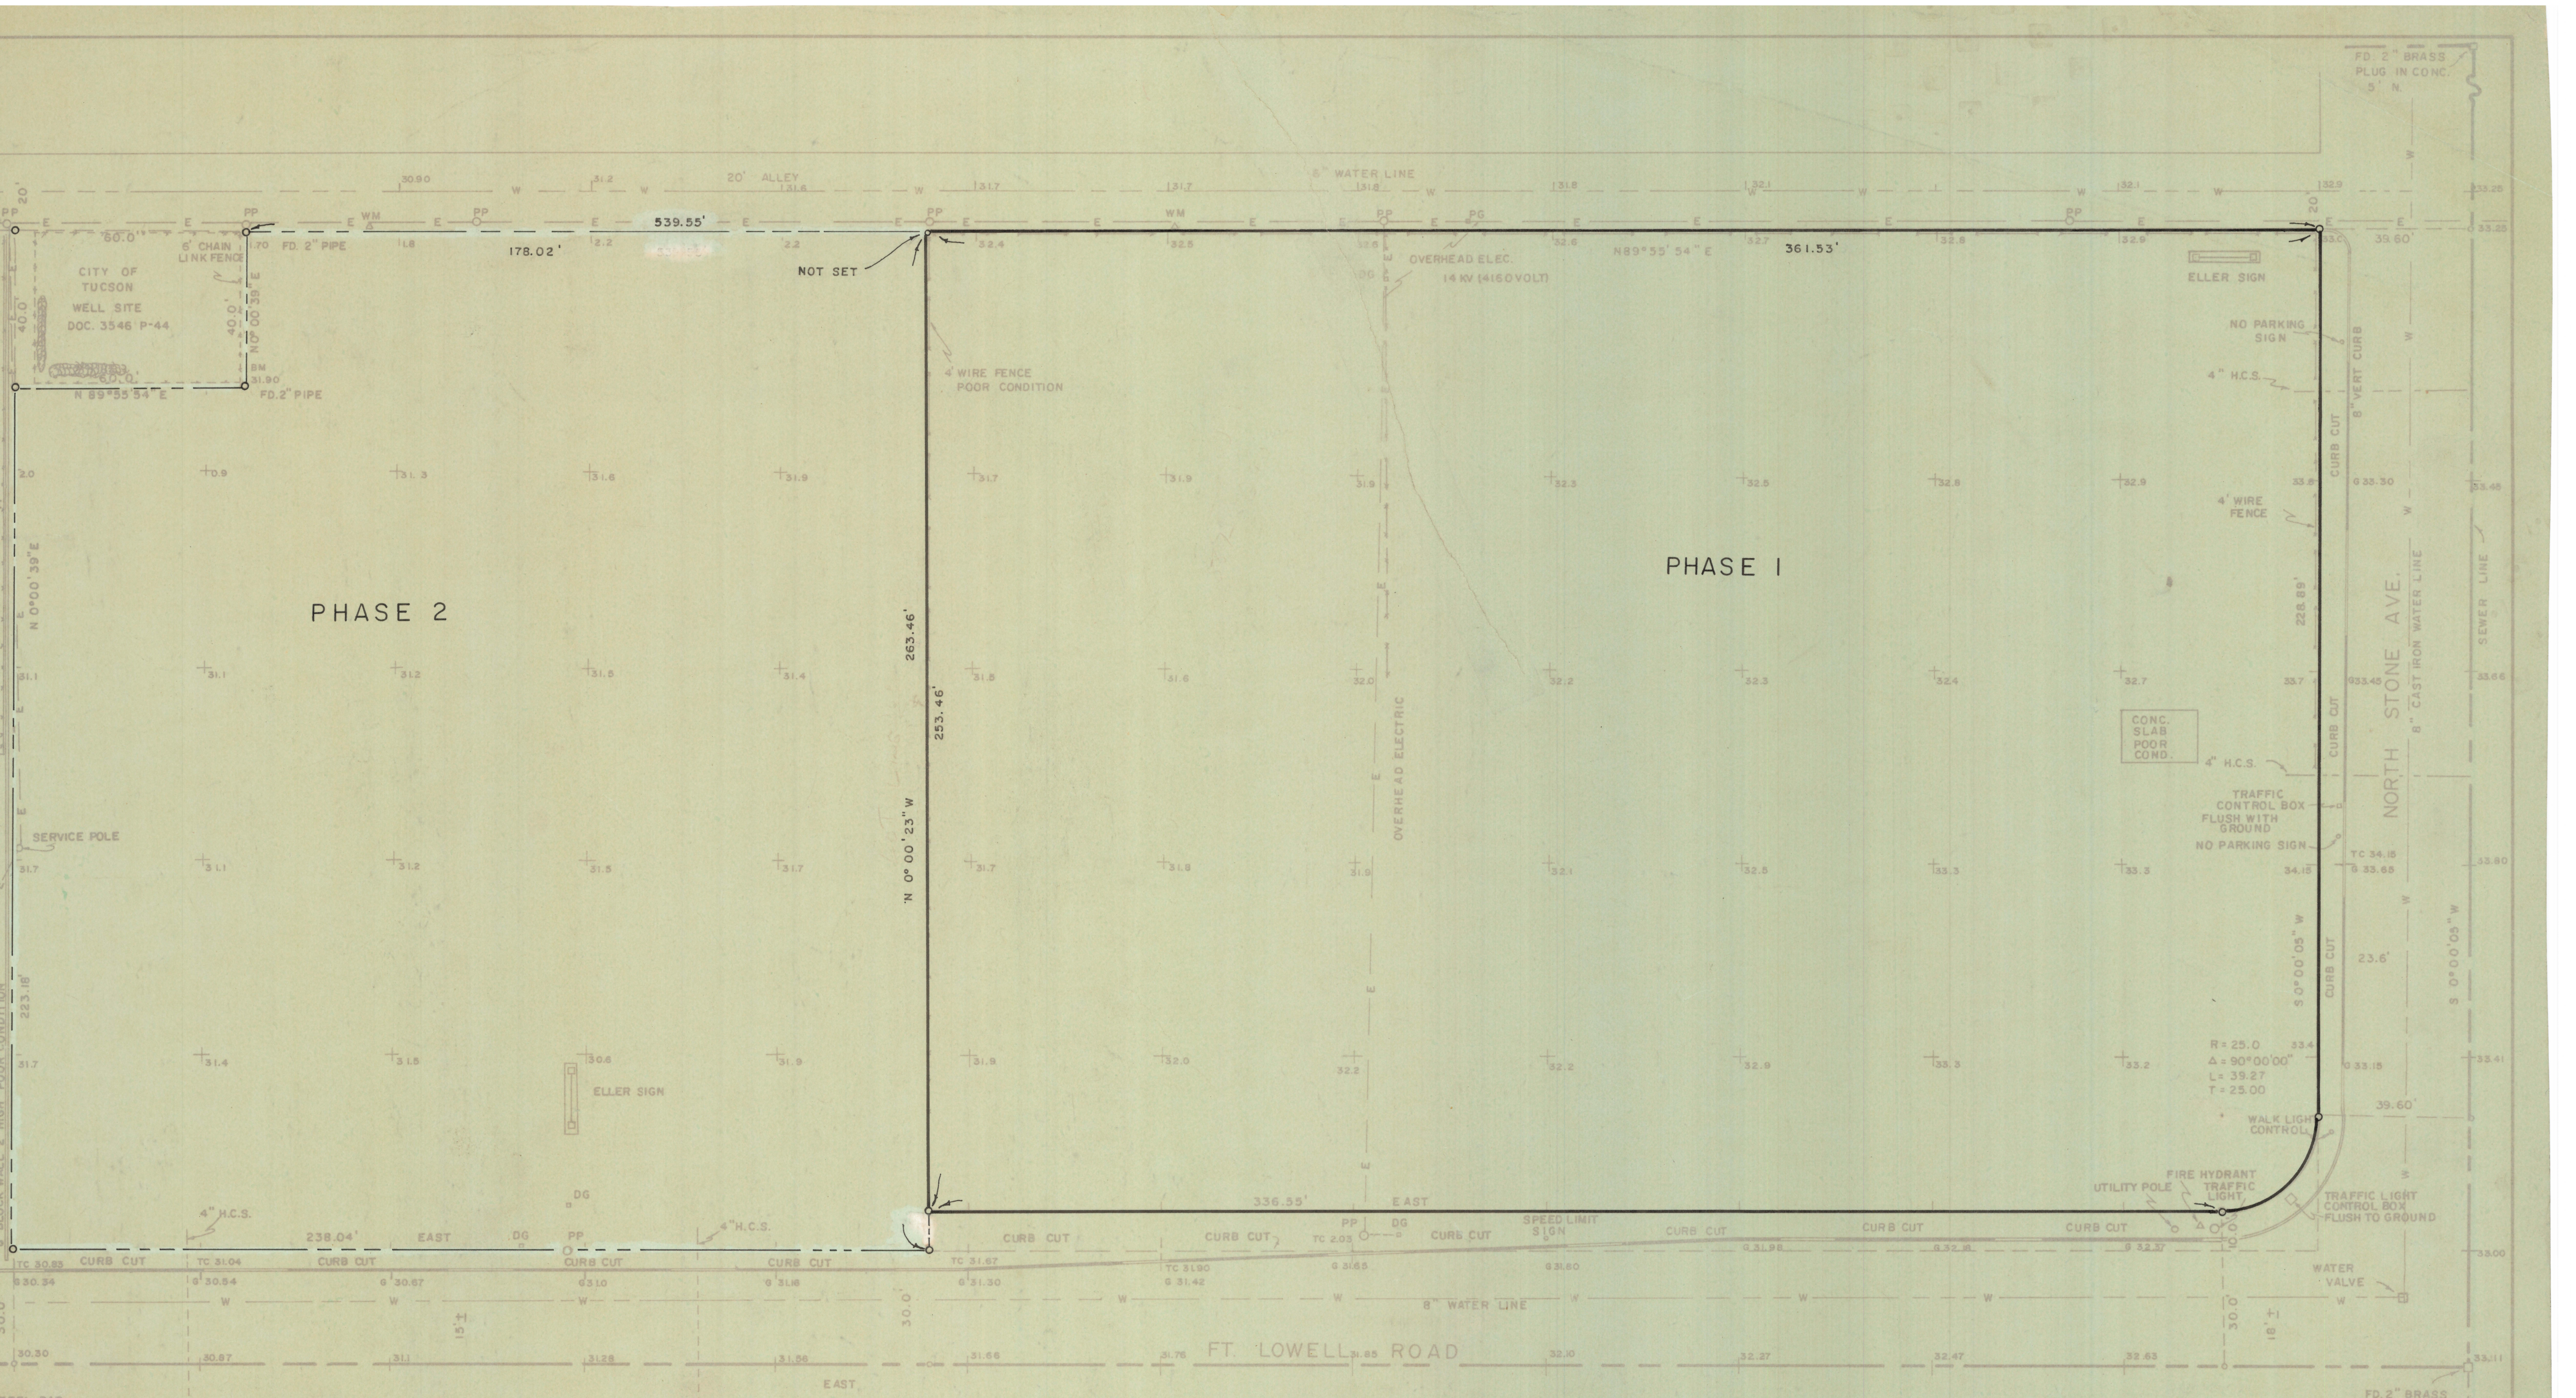

PHASE 2

PHASE 1

RESULTS OF SURVEY

OF LOTS 3, 4 & 6, BLOCK 5, SAWTELLE PLACE, ACCORDING TO BOOK 4 OF MAPS, PAGE 73, RECORDS OF PIMA COUNTY, ARIZONA; EXCEPT THE SOUTHERLY 10 FEET; AND EXCEPT A THREE SIDED PARCEL IN LOT 3 BOUNDED ON THE EAST BY THE EASTERLY LINE OF LOT 3; THE SOUTH BY THE NORTHERLY LINE OF THE SOUTH 10 FEET OF LOT 3; THE NORTHWEST BY THE ARC OF A CIRCLE WHOSE RADIUS IS 25 FEET, CONCAVE TO THE NORTHWEST AND TANGENT TO THE EASTERLY AND SOUTHERLY LINE OF SAID THREE SIDED PARCEL

NOTES

- (1) INDICATES 5/8" STEEL PIN MKD. L.S. 4680 UNLESS NOTED
- (2) BENCH MARK CITY OF TUCSON DATUM AS SHOWN ON PLAN #I-67-9 + ON N.W. MID CURB RETURN ELEV. 2333.22' B.M. #1
- (3) --- ORIGINAL LOT LINE
- (4) H.C.S. ON LOT 8 & 10 NOT VARIFIED INFORMATION FURNISHED BY OWNER


Robert F. Mellen
 M.H.
 RIM ELEV.
 2333.07
 F. ELEV.
 2325.88

ROBERT F. MELLEN
 REGISTERED LAND SURVEYOR
 TUCSON, ARIZONA
 JOB # 76-54
 APRIL 1975


REVISED L.D. 9-15-77

REVISED 9-2-77 PHASE I

Z-2020-867-

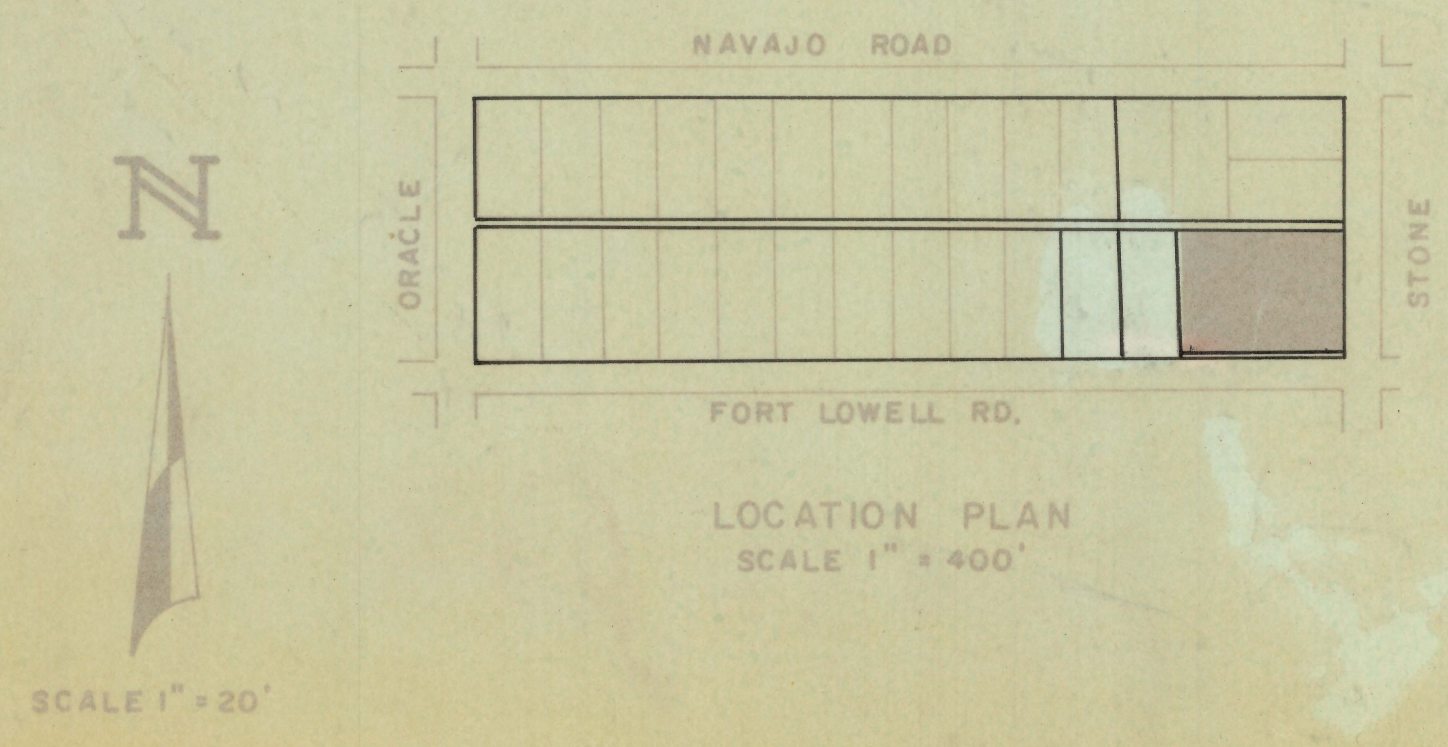

SCALE 1" = 20'

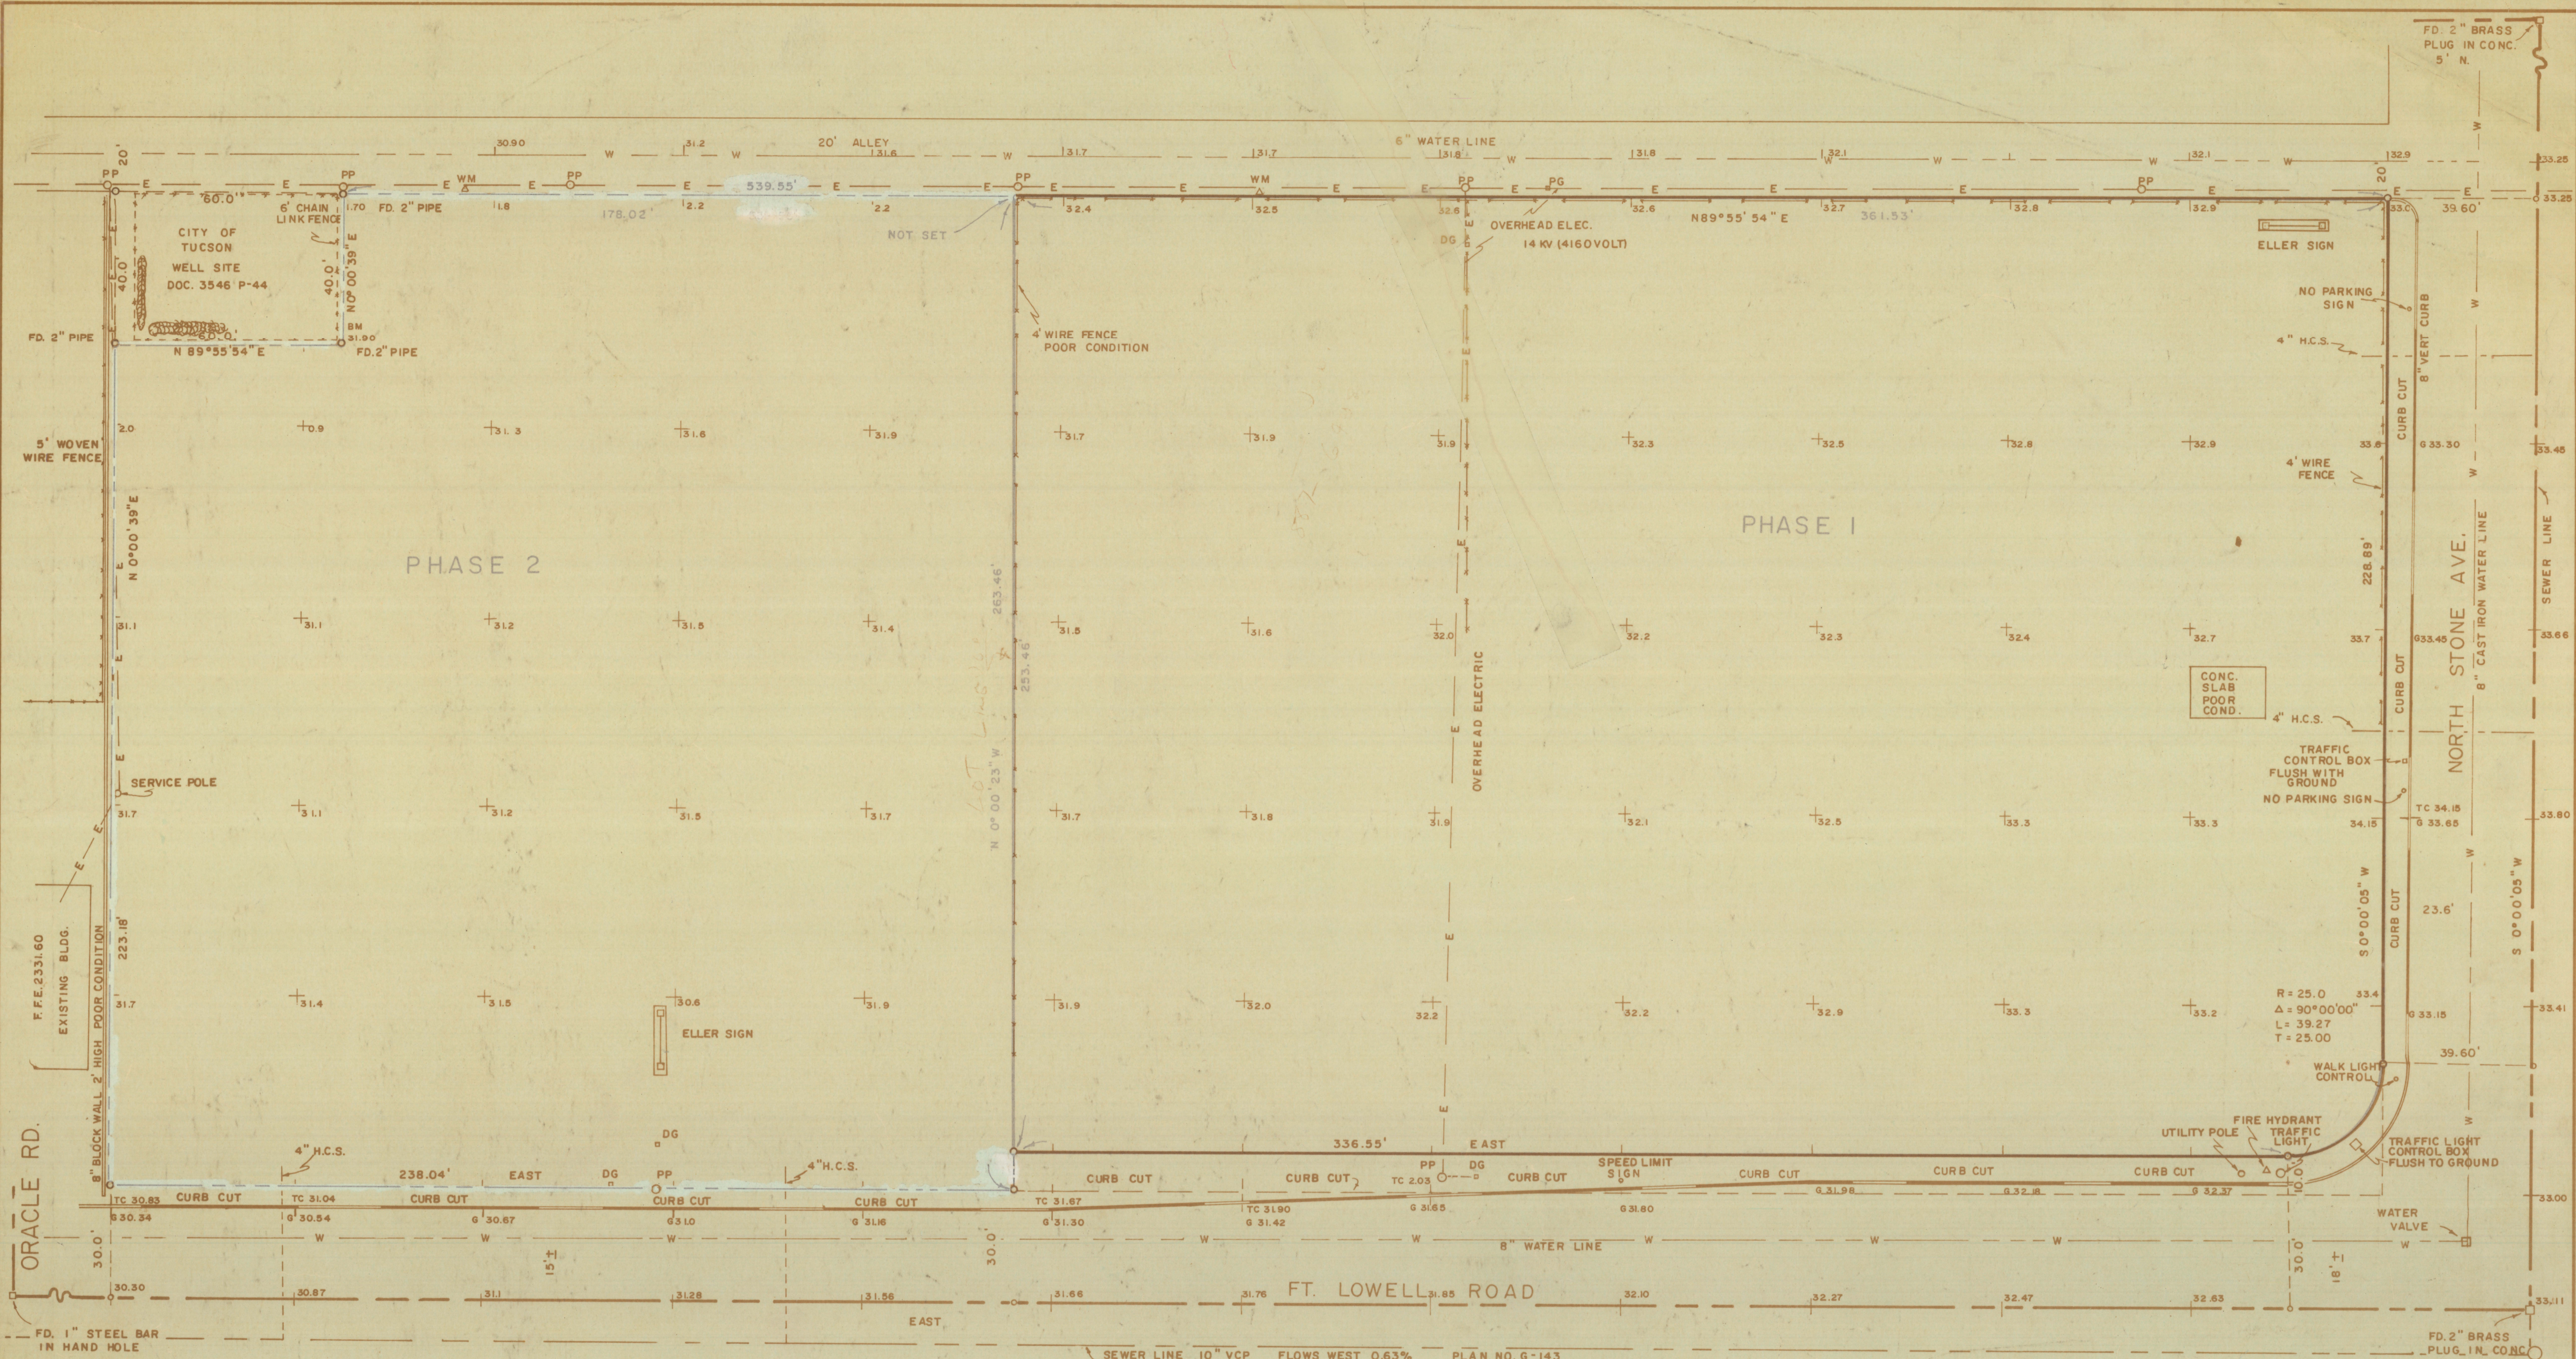


RESULTS OF SURVEY

OF LOTS 3, 4 & 6, BLOCK 5, SAWTELLE PLACE, ACCORDING TO BOOK 4 OF MAPS, PAGE 73, RECORDS OF PIMA COUNTY, ARIZONA; EXCEPT THE SOUTHERLY 10 FEET; AND EXCEPT A THREE SIDED PARCEL IN LOT 3 BOUNDED ON THE EAST BY THE EASTERLY LINE OF LOT 3; THE SOUTH BY THE NORTHERLY LINE OF THE SOUTH 10 FEET OF LOT 3; THE NORTHWEST BY THE ARC OF A CIRCLE WHOSE RADIUS IS 25 FEET, CONCAVE TO THE NORTHWEST AND TANGENT TO THE EASTERLY AND SOUTHERLY LINE OF SAID THREE SIDED PARCEL.

NOTES

- (1) \circ INDICATES 5/8" STEEL PIN MKD. L.S. 4680 UNLESS NOTED
- (2) BENCH MARK CITY OF TUCSON DATUM AS SHOWN ON PLAN #1-67-9
+ ON N.W. MID CURB RETURN ELEV. 2333.22' B.M. #1
- (3) --- ORIGINAL LOT LINE
- (4) H.C.S. ON LOT 8 & 10 NOT VARIFIED INFORMATION FURNISHED BY OWNER

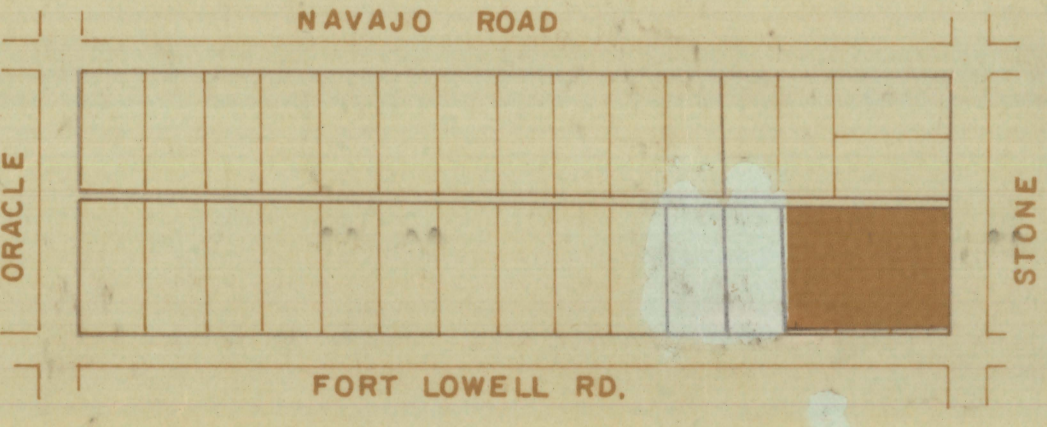

LOCATION PLAN
SCALE 1" = 400'



SCALE 1" = 20'

M.H.
RIM ELEV
2333.07
ELEV
2325.88

Robert F. Mellen

ROBERT F. MELLEN
REGISTERED LAND SURVEYOR
TUCSON, ARIZONA
JOB # 76-54
APRIL 1975