


DISCLAIMER:

This unrecorded Record of Survey was donated to the City of Tucson. The City of Tucson provides this data for your personal use "as is." Additionally, the City of Tucson provides this information with the understanding that it is not guaranteed to be accurate, correct or complete and conclusions drawn from such information are the responsibility of the user.

FLORES STREET

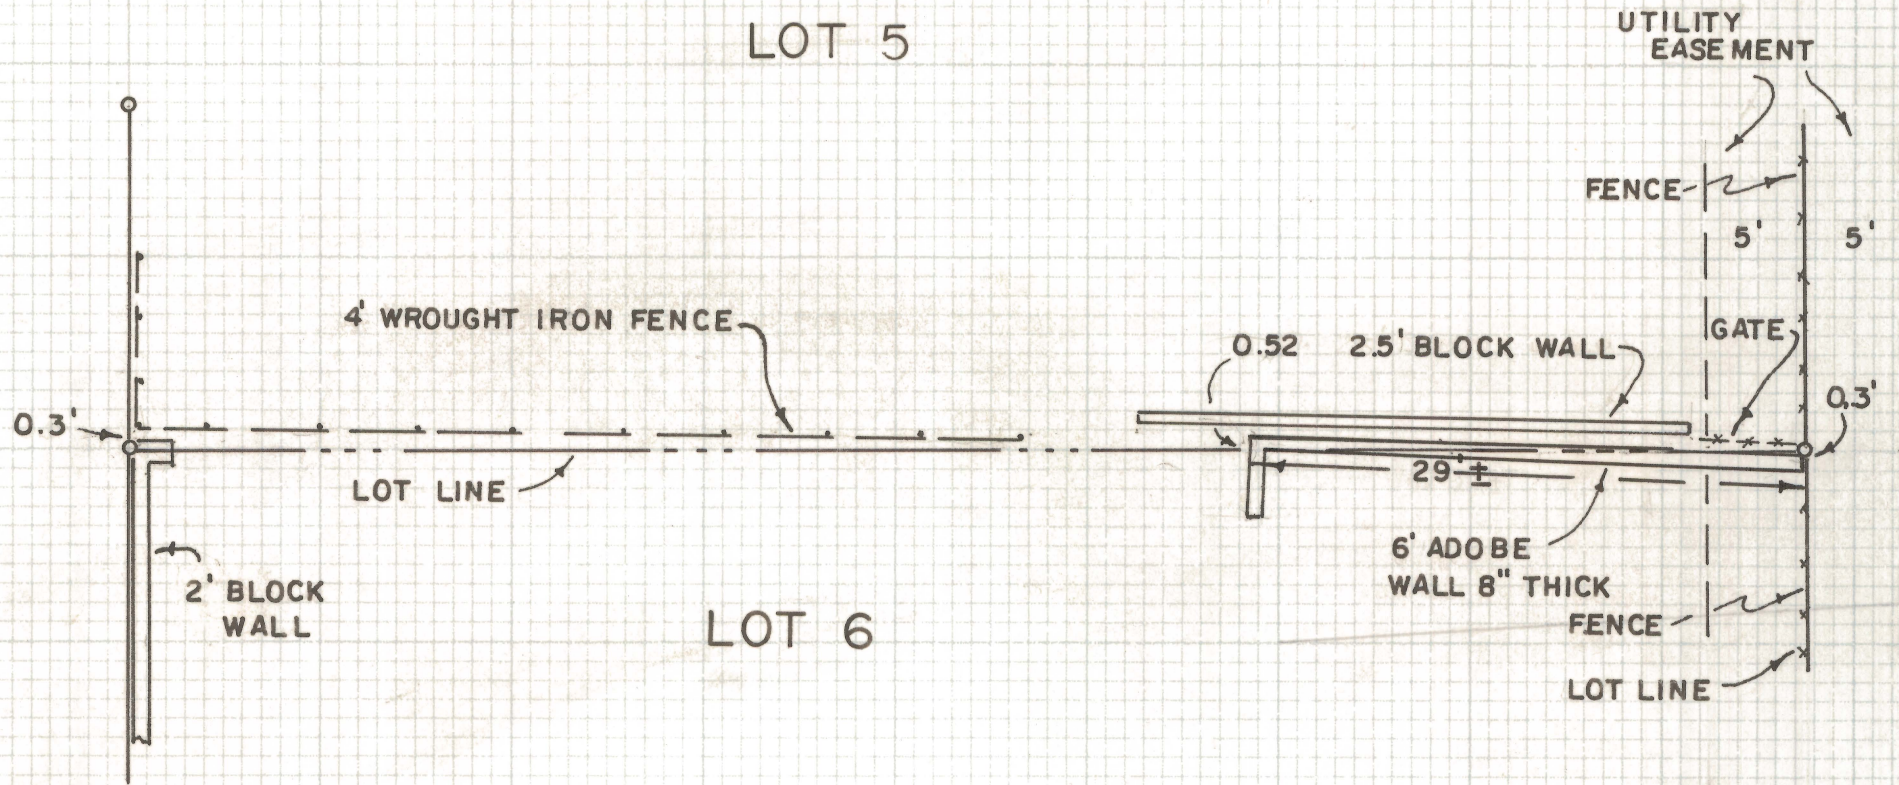


N

SCALE 1" = 10'

LOT 6

SKETCH OF

WALLS AND FENCES BETWEEN LOTS 5 AND 6, BLOCK 7,
 EL CORTEZ HEIGHTS SUBDIVISION AS RECORDED IN BOOK
 7 OF MAPS AND PLATS AT PAGE 10 IN THE OFFICE OF THE
 PIMA COUNTY RECORDER, PIMA COUNTY, ARIZONA

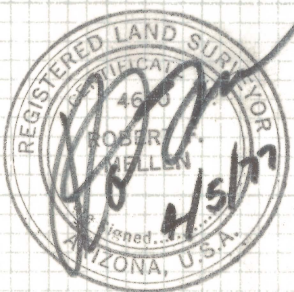

ROBERT F. MELLEN
 REGISTERED LAND SURVEYOR
 TUCSON, ARIZONA
 JOB # 77-59 APRIL 1977

Z-2020-870

© TIRPRA1111