


DISCLAIMER:


This unrecorded Record of Survey was donated to the City of Tucson. The City of Tucson provides this data for your personal use "as is." Additionally, the City of Tucson provides this information with the understanding that it is not guaranteed to be accurate, correct or complete and conclusions drawn from such information are the responsibility of the user.

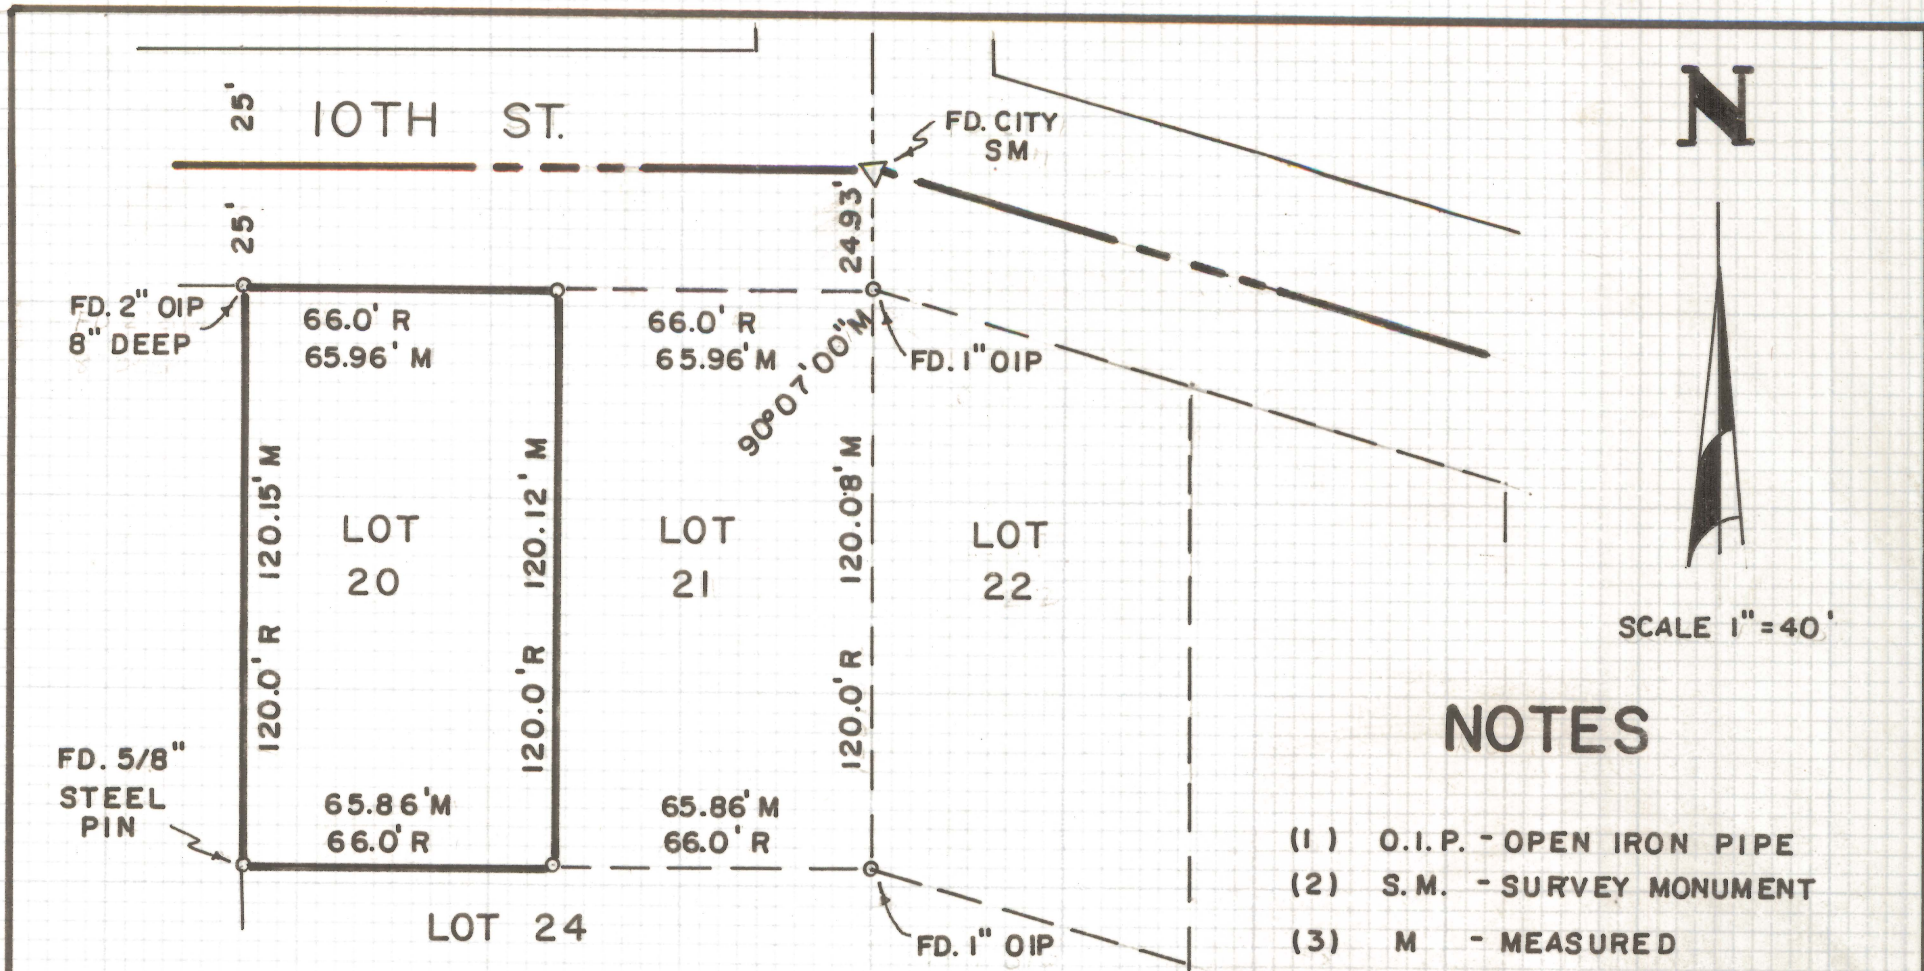


RESULTS OF SURVEY

OF LOT 20 HUFF ADDITION AS
 RECORDED IN BOOK 7 AT PAGE
 42 IN THE OFFICE OF THE PIMA
 COUNTY RECORDER, PIMA COUNTY,
 ARIZONA

NOTES

- (1) O.I.P. - OPEN IRON PIPE
- (2) S.M. - SURVEY MONUMENT
- (3) M - MEASURED
- (4) R - MAP RECORD
- (5)  INDICATES 1/2" STEEL PIN SET MKD. L.S. 4680 UNLESS NOTED

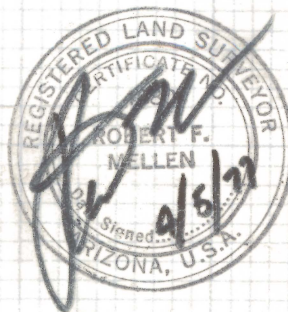

ROBERT F. MELLEN
 REGISTERED LAND SURVEYOR
 TUCSON, ARIZONA
 JOB # 77-63

Z-2020-872