


# **DISCLAIMER:**


**This unrecorded Record of Survey was donated to the City of Tucson. The City of Tucson provides this data for your personal use "as is." Additionally, the City of Tucson provides this information with the understanding that it is not guaranteed to be accurate, correct or complete and conclusions drawn from such information are the responsibility of the user.**

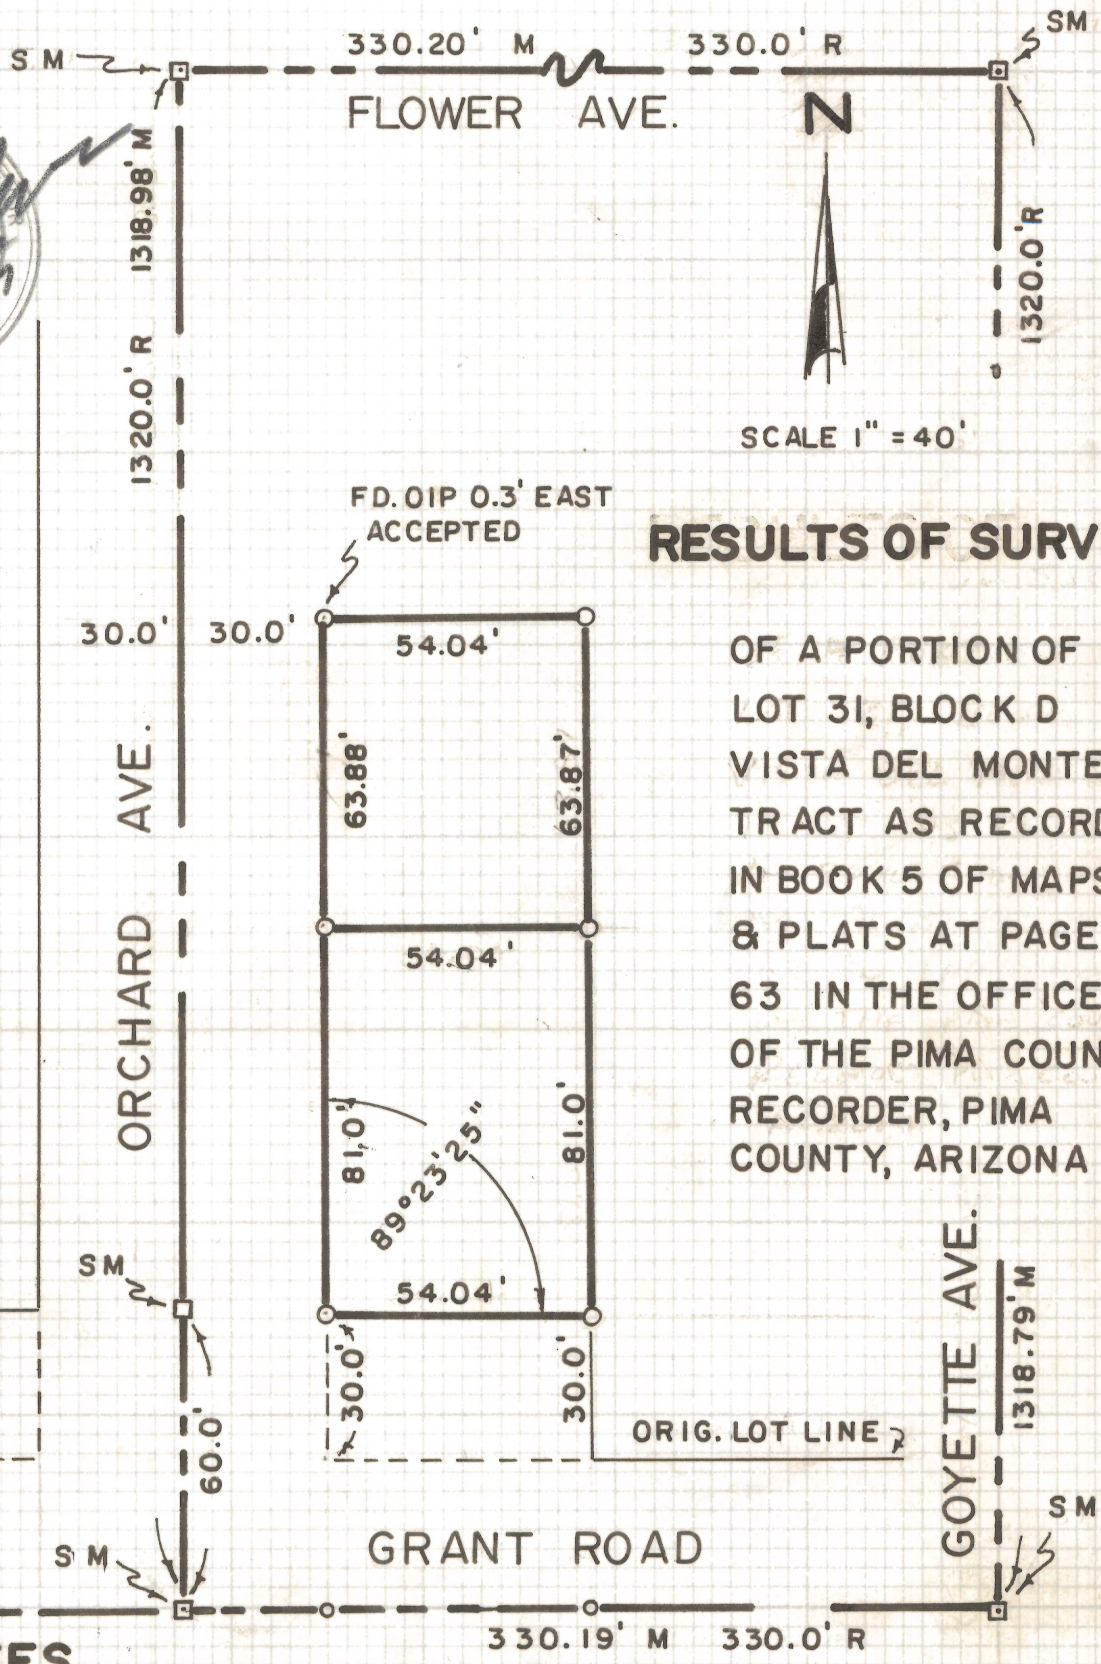

**RESULTS OF SURVEY**

OF A PORTION OF  
 LOT 31, BLOCK D  
 VISTA DEL MONTE  
 TRACT AS RECORDED  
 IN BOOK 5 OF MAPS  
 & PLATS AT PAGE  
 63 IN THE OFFICE  
 OF THE PIMA COUNTY  
 RECORDER, PIMA  
 COUNTY, ARIZONA

**NOTES**

- (1)  INDICATES 1/2" STEEL PIN SET
- (2) M - MEASURED R - RECORD
- (3) SM - CITY OF TUCSON SURVEY MON.

ROBERT F. MELLEN  
 REGISTERED LAND SURVEYOR  
 TUCSON, ARIZONA  
 JOB # 77-72  
 APRIL 1977