


DISCLAIMER:

This unrecorded Record of Survey was donated to the City of Tucson. The City of Tucson provides this data for your personal use "as is." Additionally, the City of Tucson provides this information with the understanding that it is not guaranteed to be accurate, correct or complete and conclusions drawn from such information are the responsibility of the user.

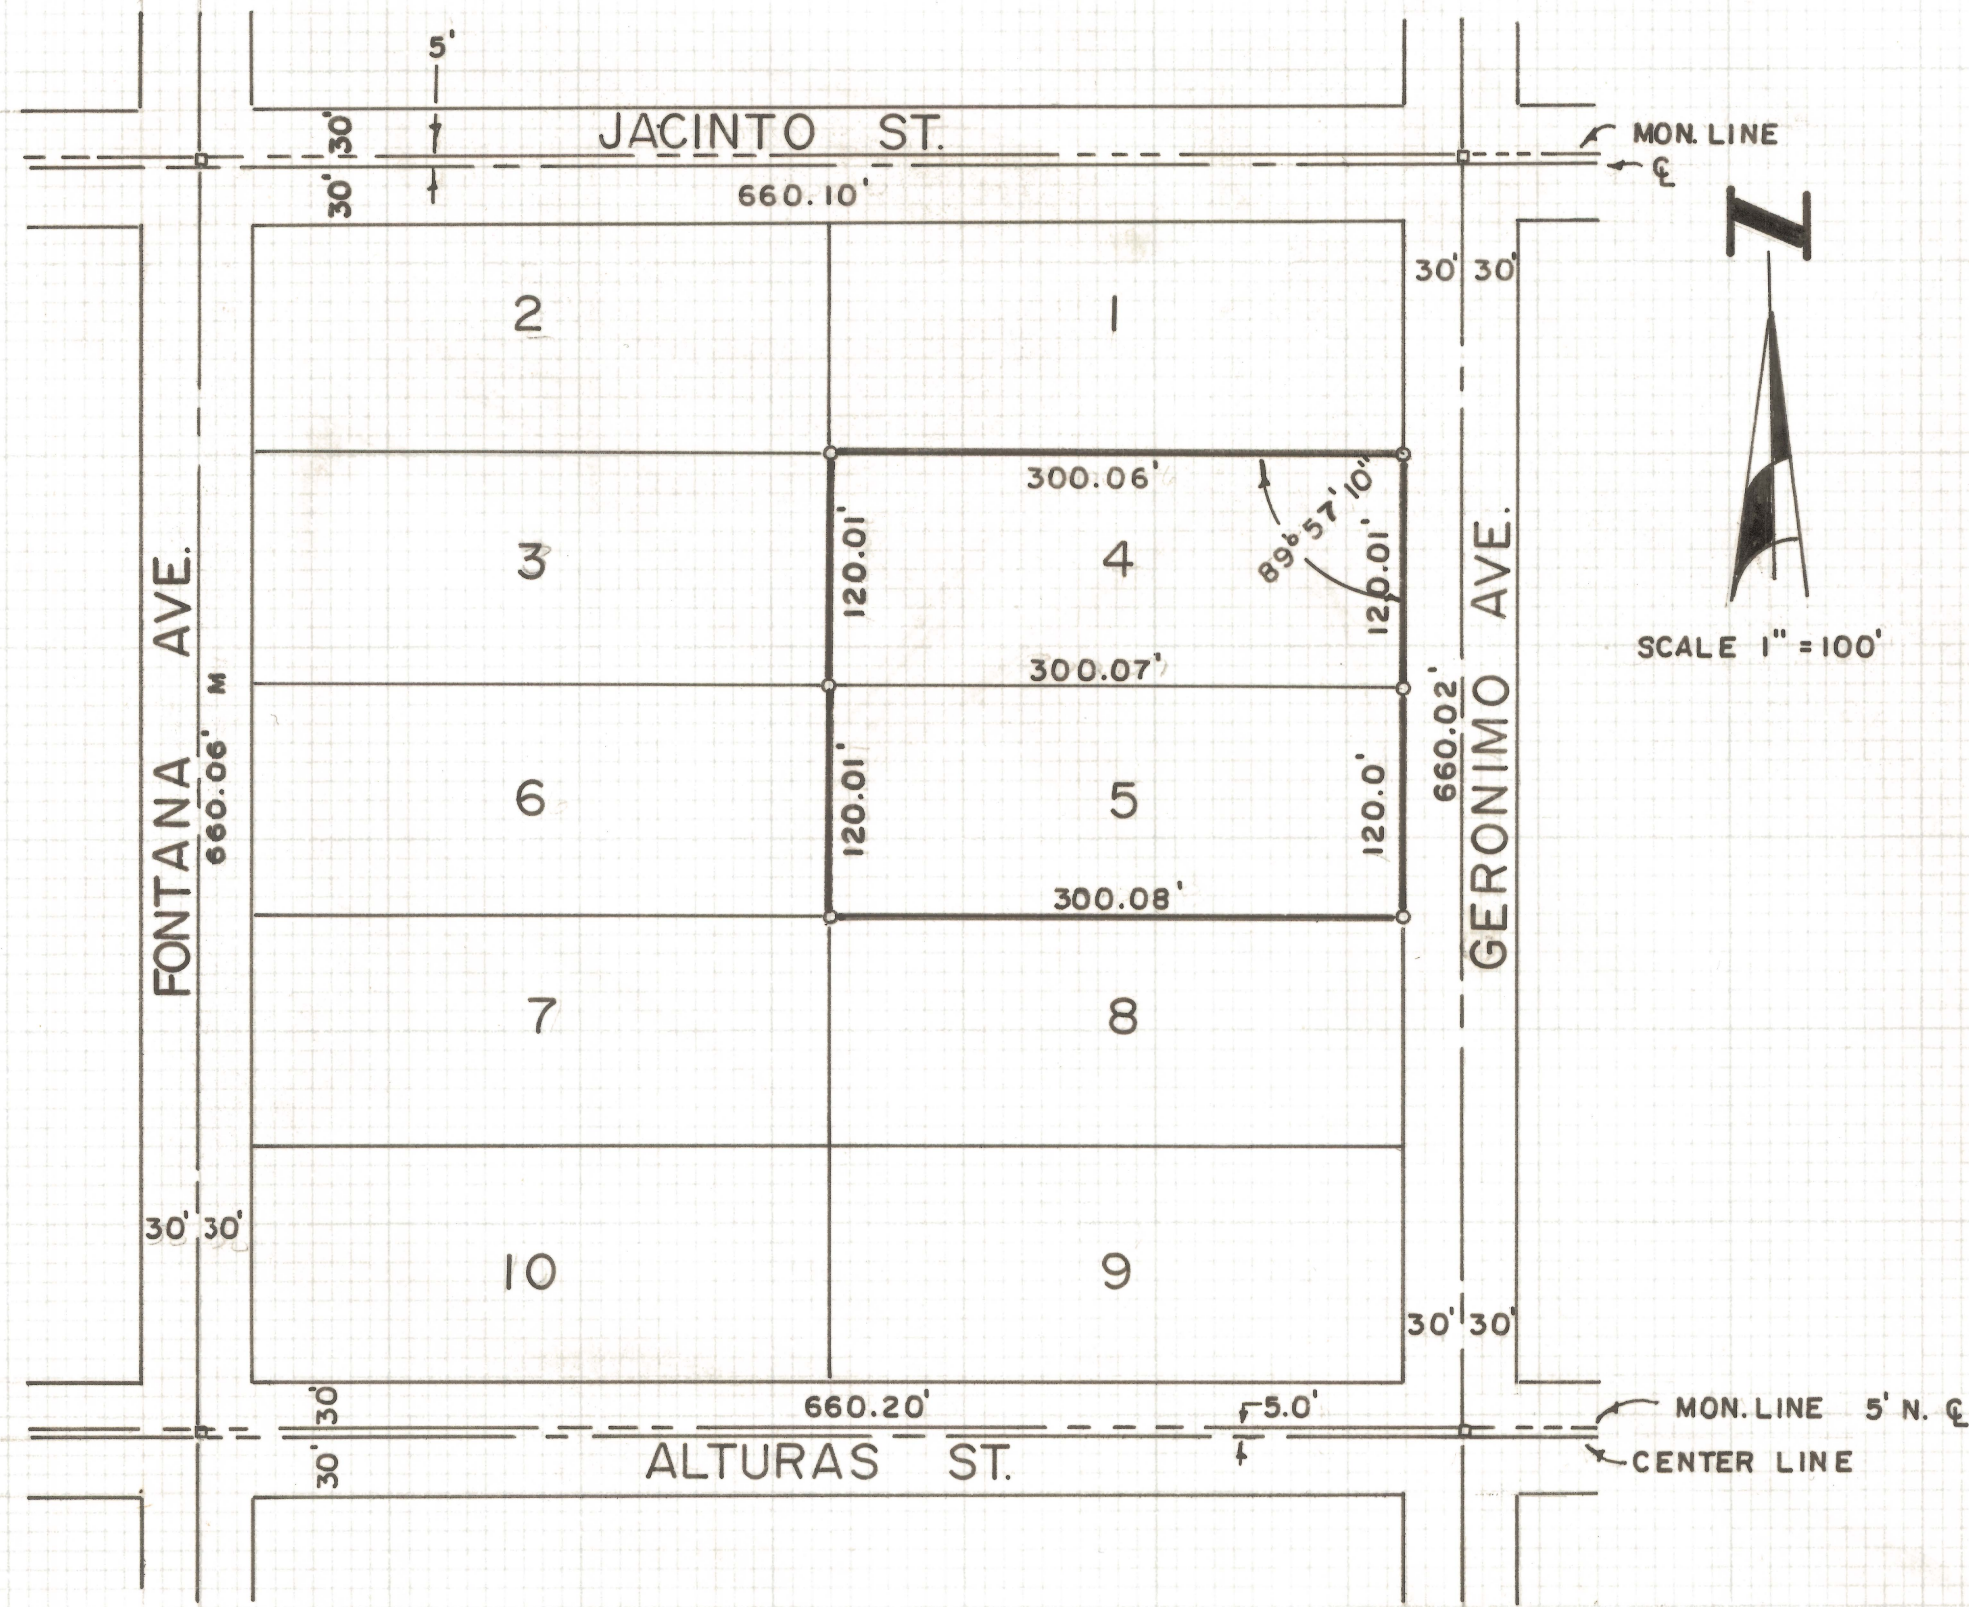

RESULTS OF SURVEY

OF LOTS FOUR AND FIVE, BLOCK FIFTY-ONE OF CORONADO HEIGHTS SUBDIVISION AS RECORDED IN BOOK 3 OF MAPS AND PLATS AT PAGE 115 IN THE OFFICE OF THE PIMA COUNTY RECORDER, PIMA COUNTY, ARIZONA

CERTIFICATION

I, ROBERT F. MELLEEN, REGISTERED LAND SURVEYOR, ARIZONA 4680, DO HEREBY CERTIFY THAT I HAVE COMPLETED THE SURVEY SHOWN HEREON AND THAT THE SAID SURVEY IS CORRECT TO THE BEST OF MY KNOWLEDGE AND BELIEF.



ROBERT F. MELLEEN
REGISTERED LAND SURVEYOR

NOTES

- (1) INDICATES 1/2" STEEL PIN SET UNLESS NOTED
- (2) INDICATES 2" BRASS PLUG SET IN CONCRETE FOUND

ROBERT F. MELLEEN
REGISTERED LAND SURVEYOR
TUCSON, ARIZONA
JOB # 77-76
MAY 1977

Z-2020-877

CLEARPRINT