



DISCLAIMER:

This unrecorded Record of Survey was donated to the City of Tucson. The City of Tucson provides this data for your personal use "as is." Additionally, the City of Tucson provides this information with the understanding that it is not guaranteed to be accurate, correct or complete and conclusions drawn from such information are the responsibility of the user.

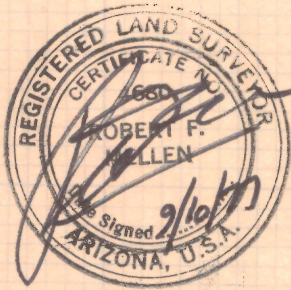

SCALE 1"=50'

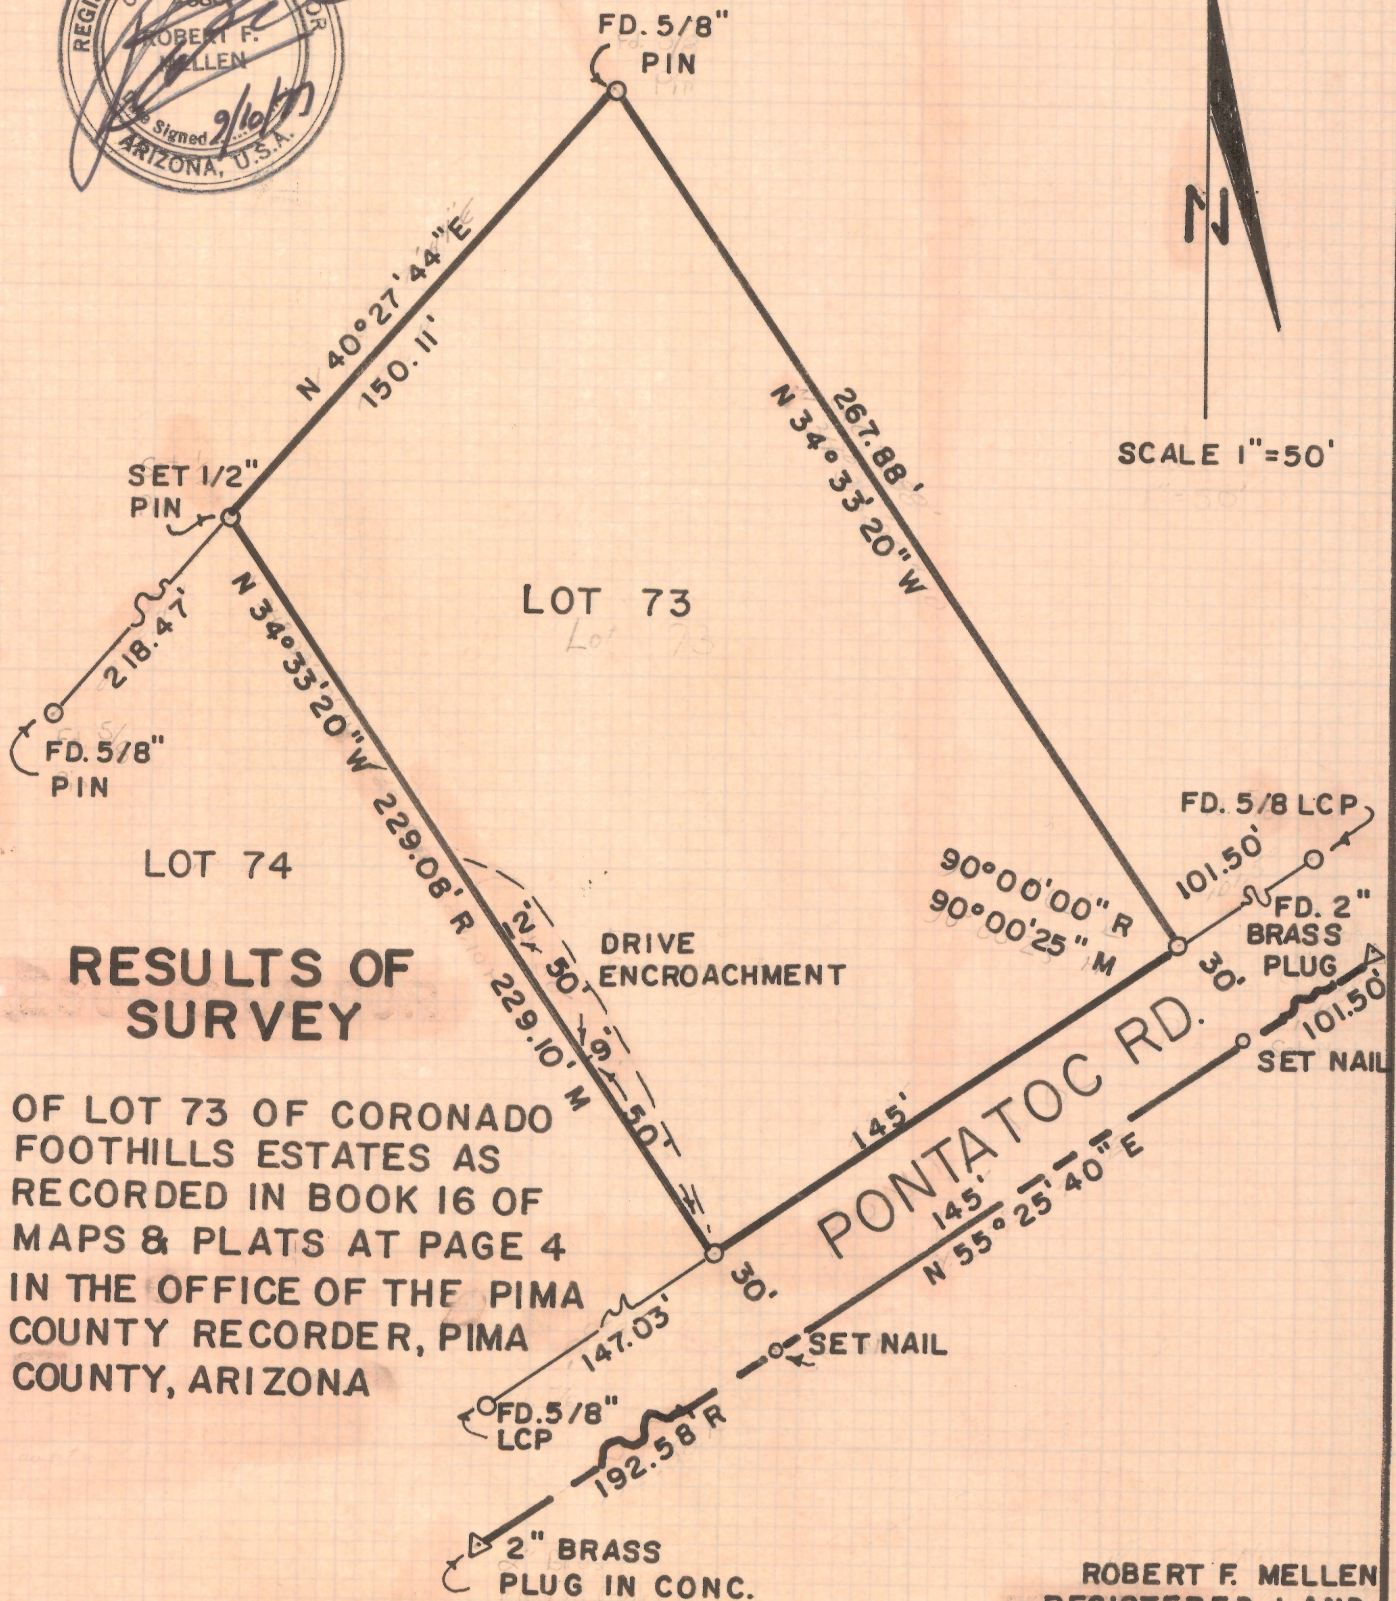

RESULTS OF SURVEY

OF LOT 73 OF CORONADO
FOOTHILLS ESTATES AS
RECORDED IN BOOK 16 OF
MAPS & PLATS AT PAGE 4
IN THE OFFICE OF THE PIMA
COUNTY RECORDER, PIMA
COUNTY, ARIZONA

ROBERT F. MELLEN
REGISTERED LAND
SURVEYOR
TUCSON, ARIZ.
JOB #77-137 SEPT. '77

Z-2020-902