
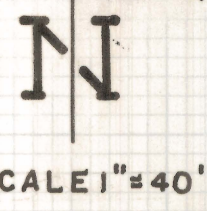
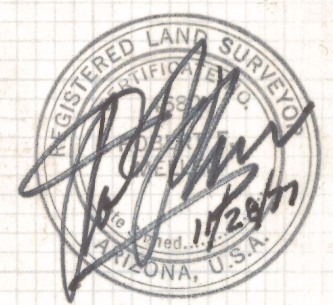


DISCLAIMER:

This unrecorded Record of Survey was donated to the City of Tucson. The City of Tucson provides this data for your personal use "as is." Additionally, the City of Tucson provides this information with the understanding that it is not guaranteed to be accurate, correct or complete and conclusions drawn from such information are the responsibility of the user.

8 950

(A)

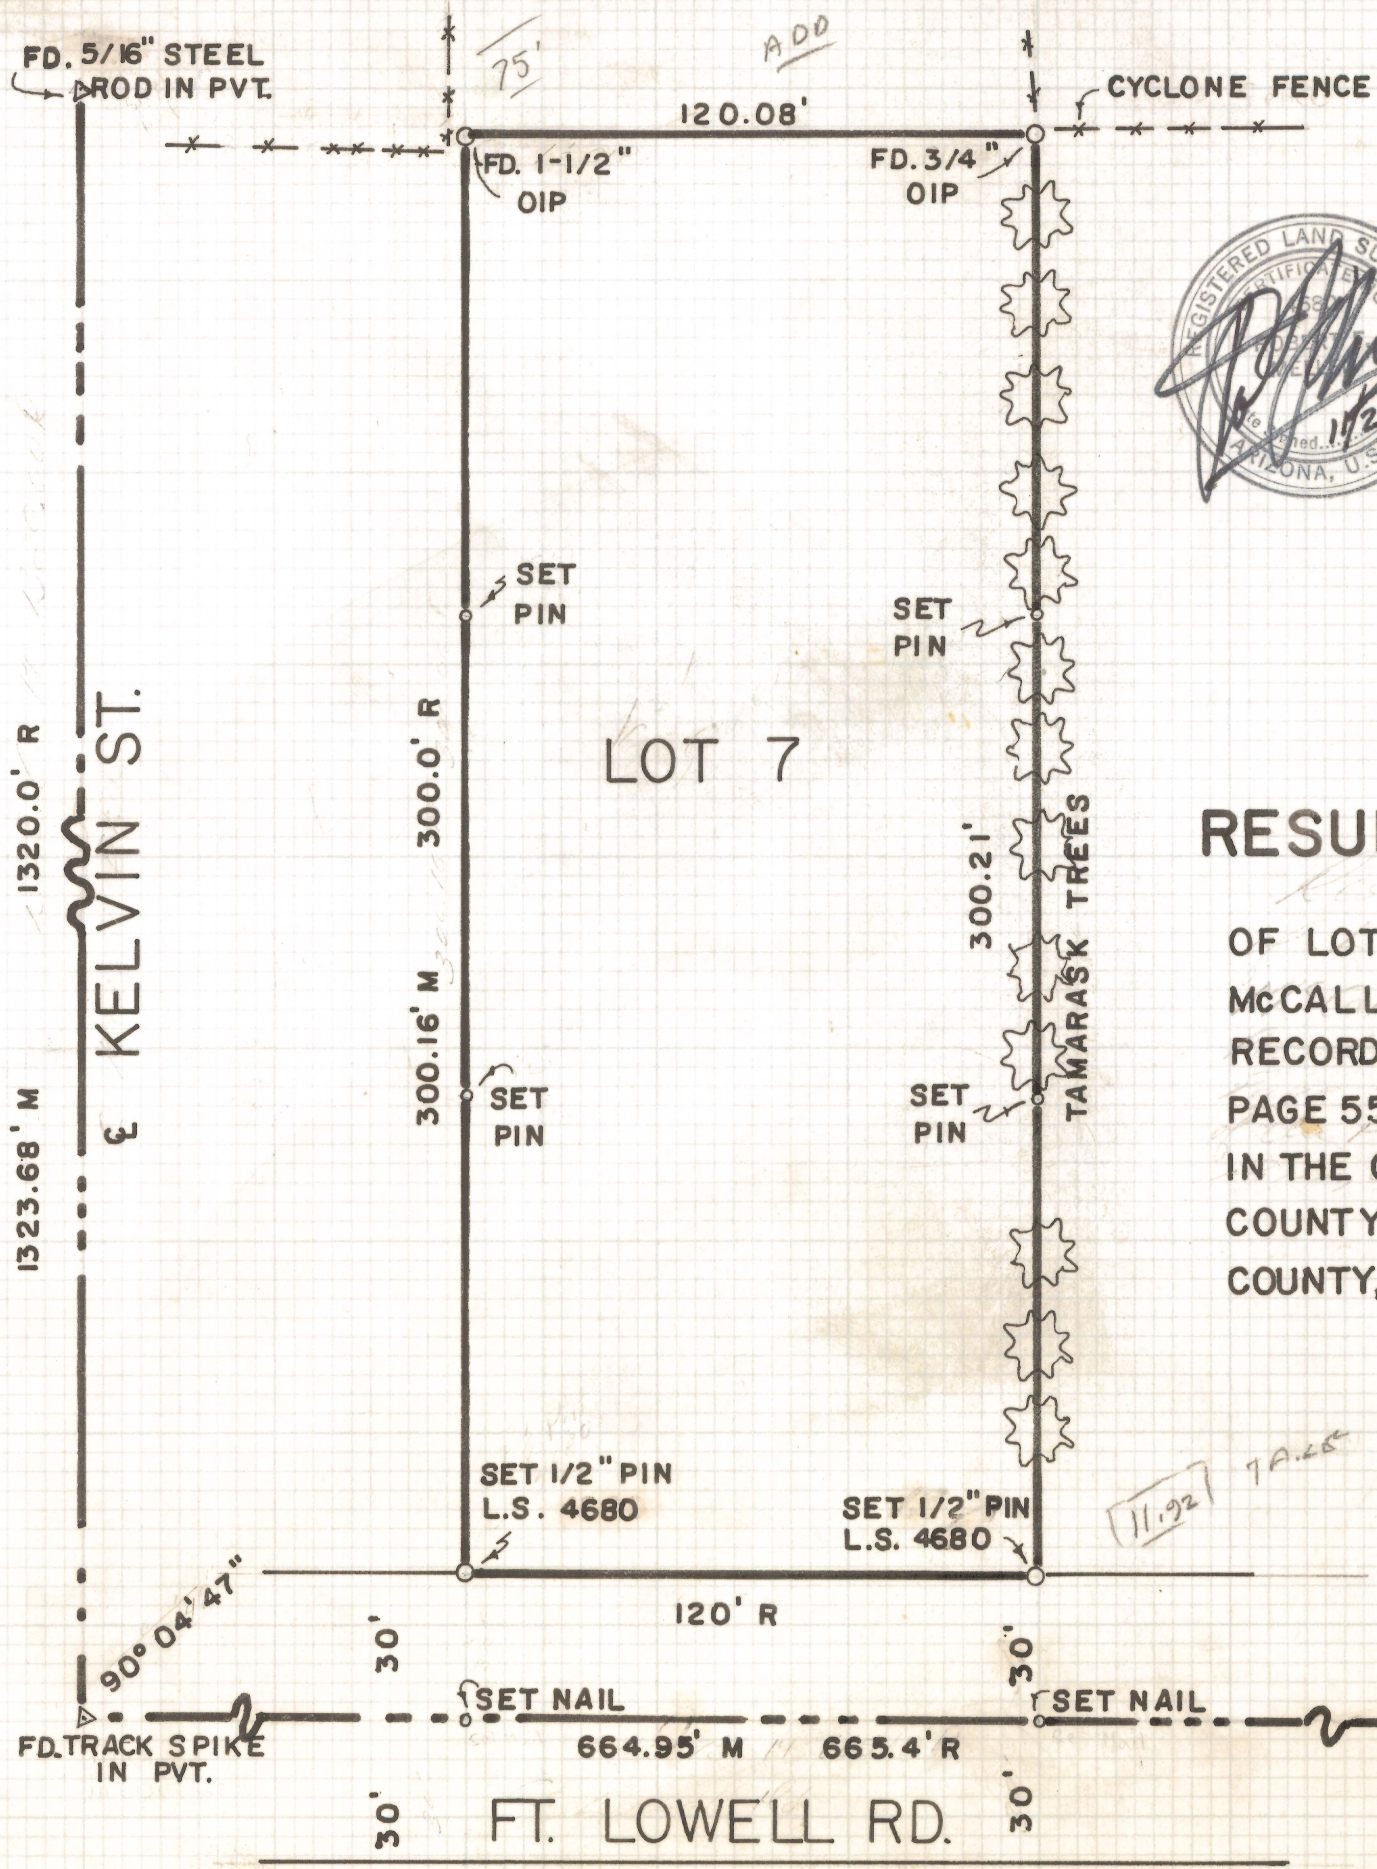

RESULTS OF SURVEY

OF LOT 7, BLOCK 1 OF
 McCALL ADDITION AS
 RECORDED IN BOOK 4 AT
 PAGE 55 OF MAPS & PLATS
 IN THE OFFICE OF THE PIMA
 COUNTY RECORDER, PIMA
 COUNTY, ARIZONA

ROBERT F. MELLEN
 REGISTERED LAND SURVEYOR
 TUCSON, ARIZONA

JOB # 77-153
 NOV. 1977

Z-2020-912