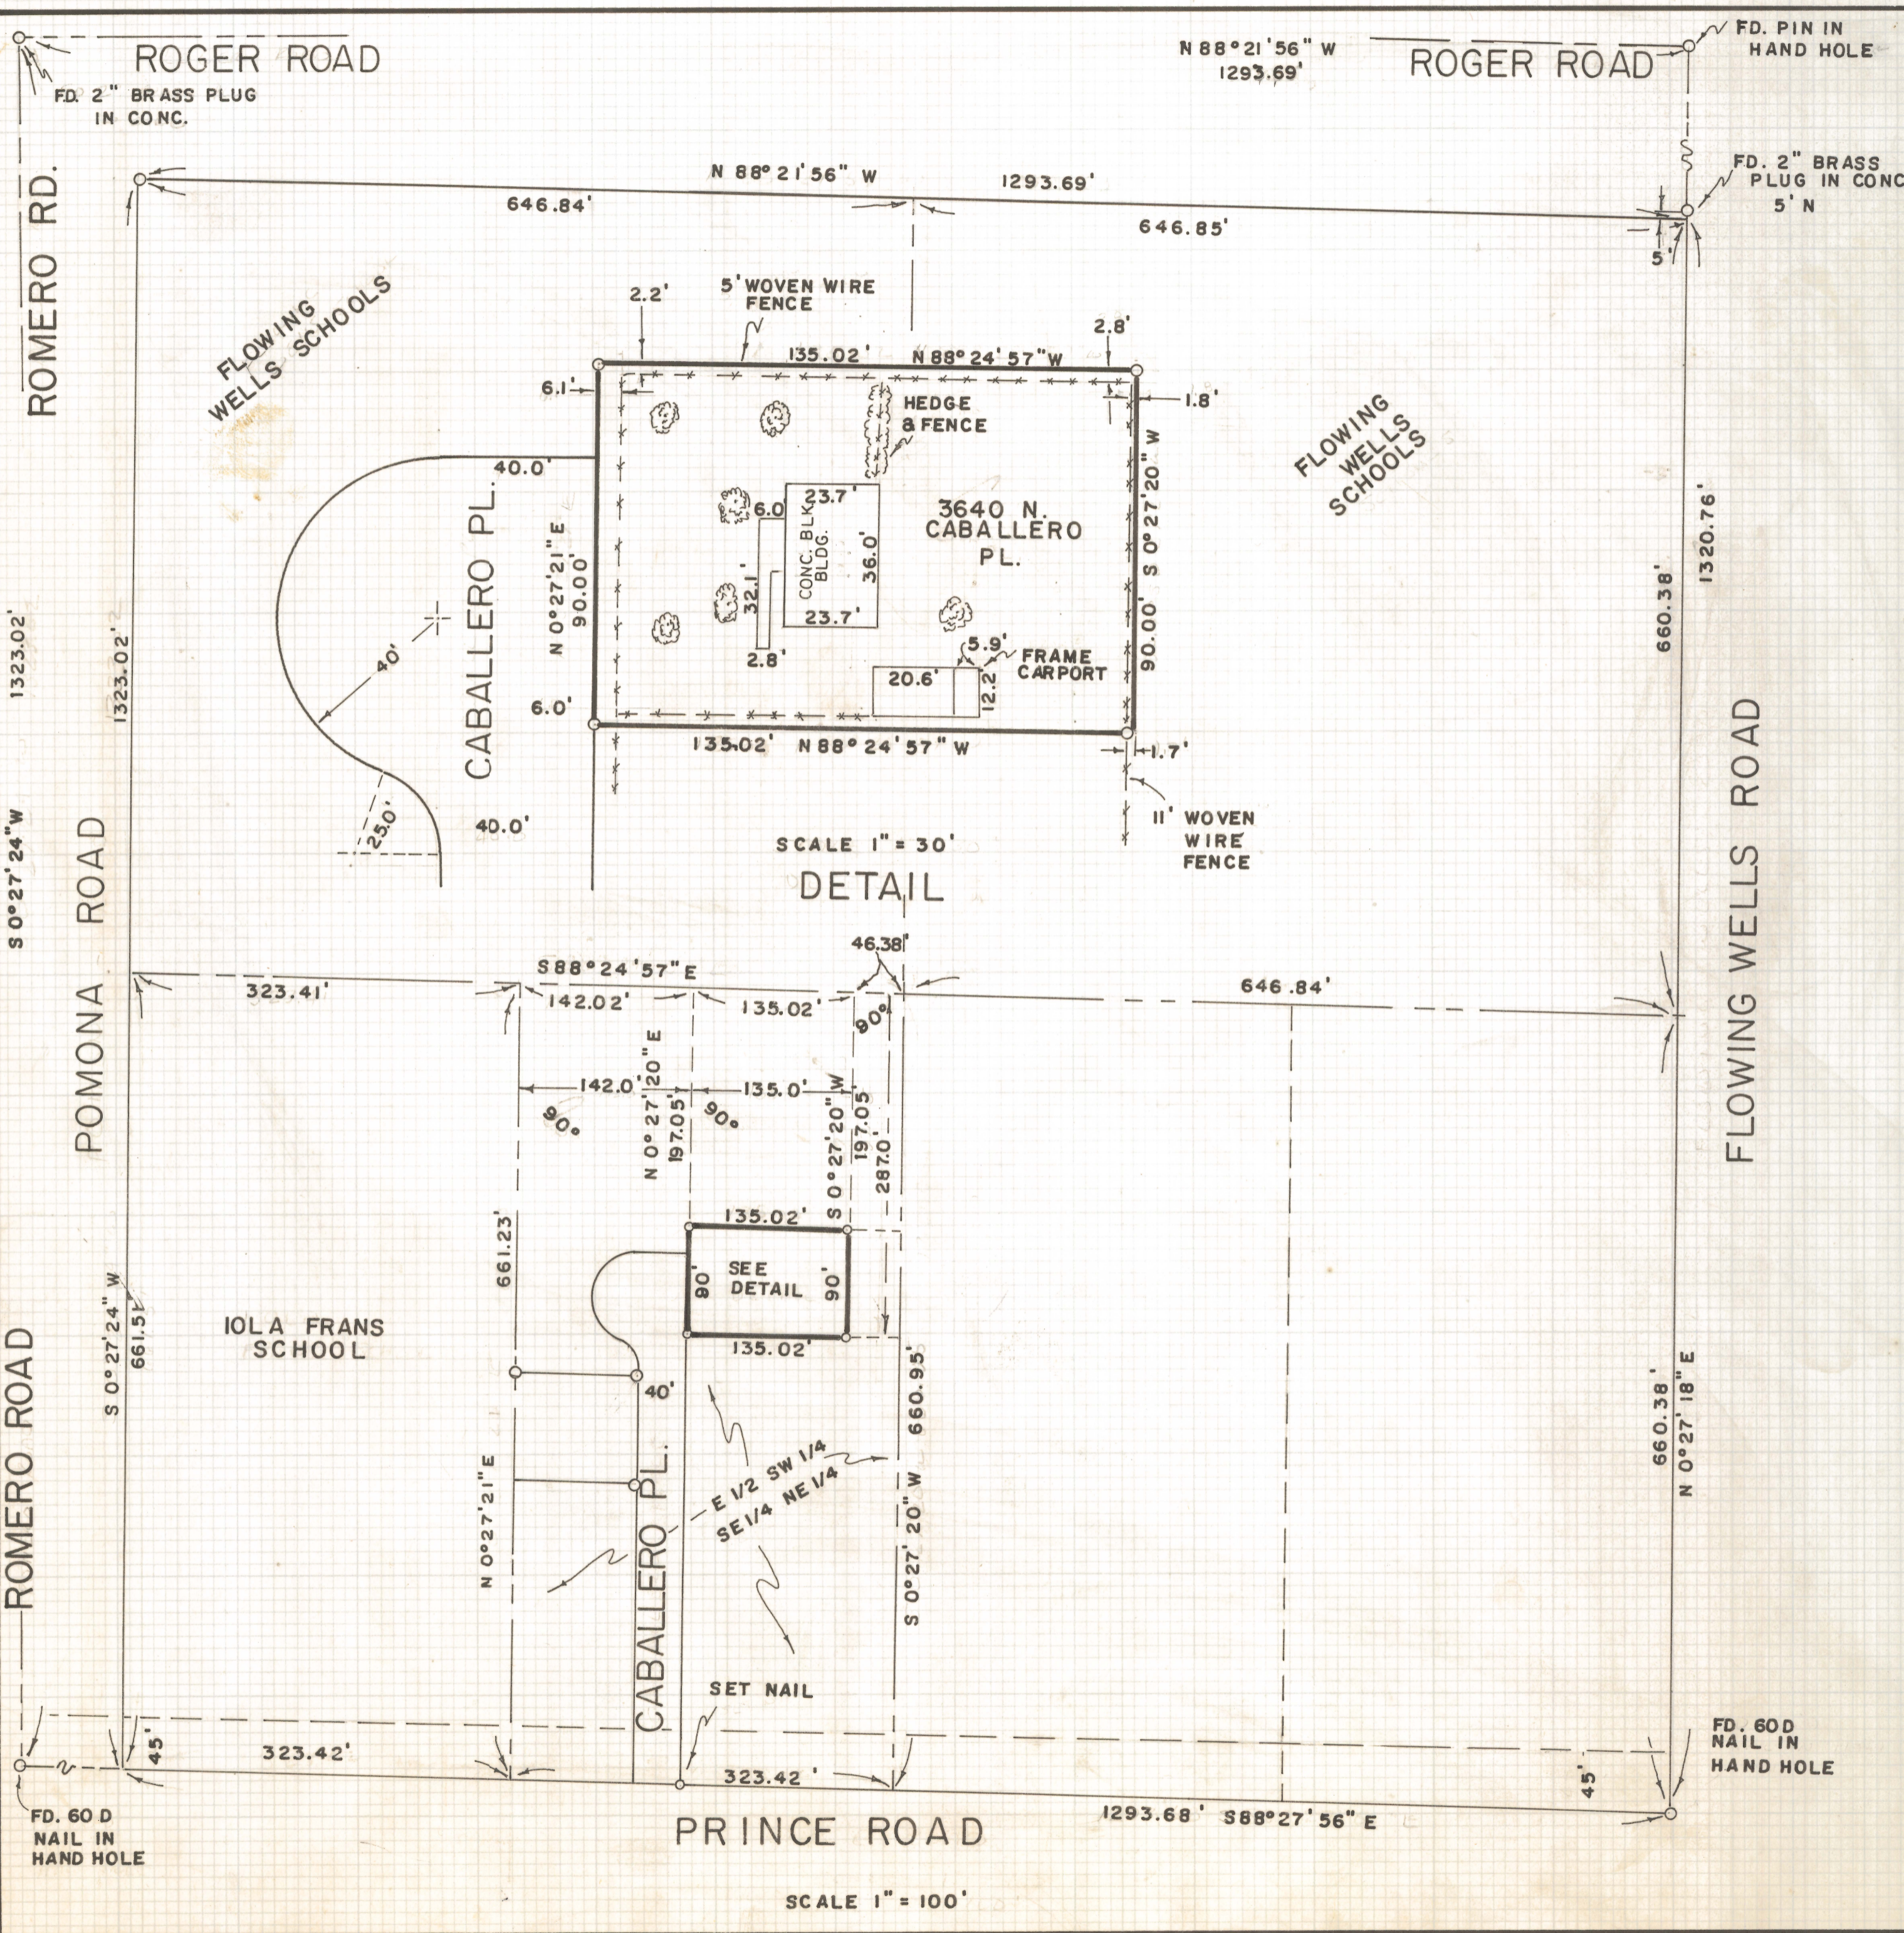


# **DISCLAIMER:**

**This unrecorded Record of Survey was donated to the City of Tucson. The City of Tucson provides this data for your personal use "as is." Additionally, the City of Tucson provides this information with the understanding that it is not guaranteed to be accurate, correct or complete and conclusions drawn from such information are the responsibility of the user.**


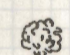



SCALE AS NOTED

### RESULTS OF SURVEY

OF THE SOUTH 90.0 FEET OF THE NORTH 287.0 FEET OF THE EAST 135.0 FEET OF THE WEST 277.0 FEET OF THE EAST HALF OF THE SOUTHWEST QUARTER OF THE SOUTHEAST QUARTER OF THE NORTHEAST QUARTER OF SECTION 27, TOWNSHIP 13 SOUTH OF RANGE 13 EAST, GILA AND SALT RIVER BASE AND MERIDIAN, PIMA COUNTY, ARIZONA

### NOTES

- (1)  INDICATES 1/2" STEEL PIN MKD. L.S. 10,046 UNLESS NOTED
- (2) BASIS OF BEARINGS S88° 27' 56" E ROAD MAP BOOK 2 PAGE 121
- (3)  INDICATES TREES (SOME DEAD)

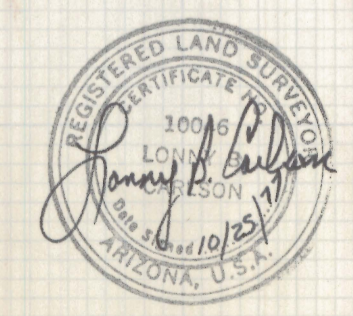

LONNY B. CARLSON  
REGISTERED LAND SURVEYOR  
TUCSON, ARIZONA  
OCTOBER 1977

IBM

Z-2020-916

77-161