


DISCLAIMER:

This unrecorded Record of Survey was donated to the City of Tucson. The City of Tucson provides this data for your personal use "as is." Additionally, the City of Tucson provides this information with the understanding that it is not guaranteed to be accurate, correct or complete and conclusions drawn from such information are the responsibility of the user.

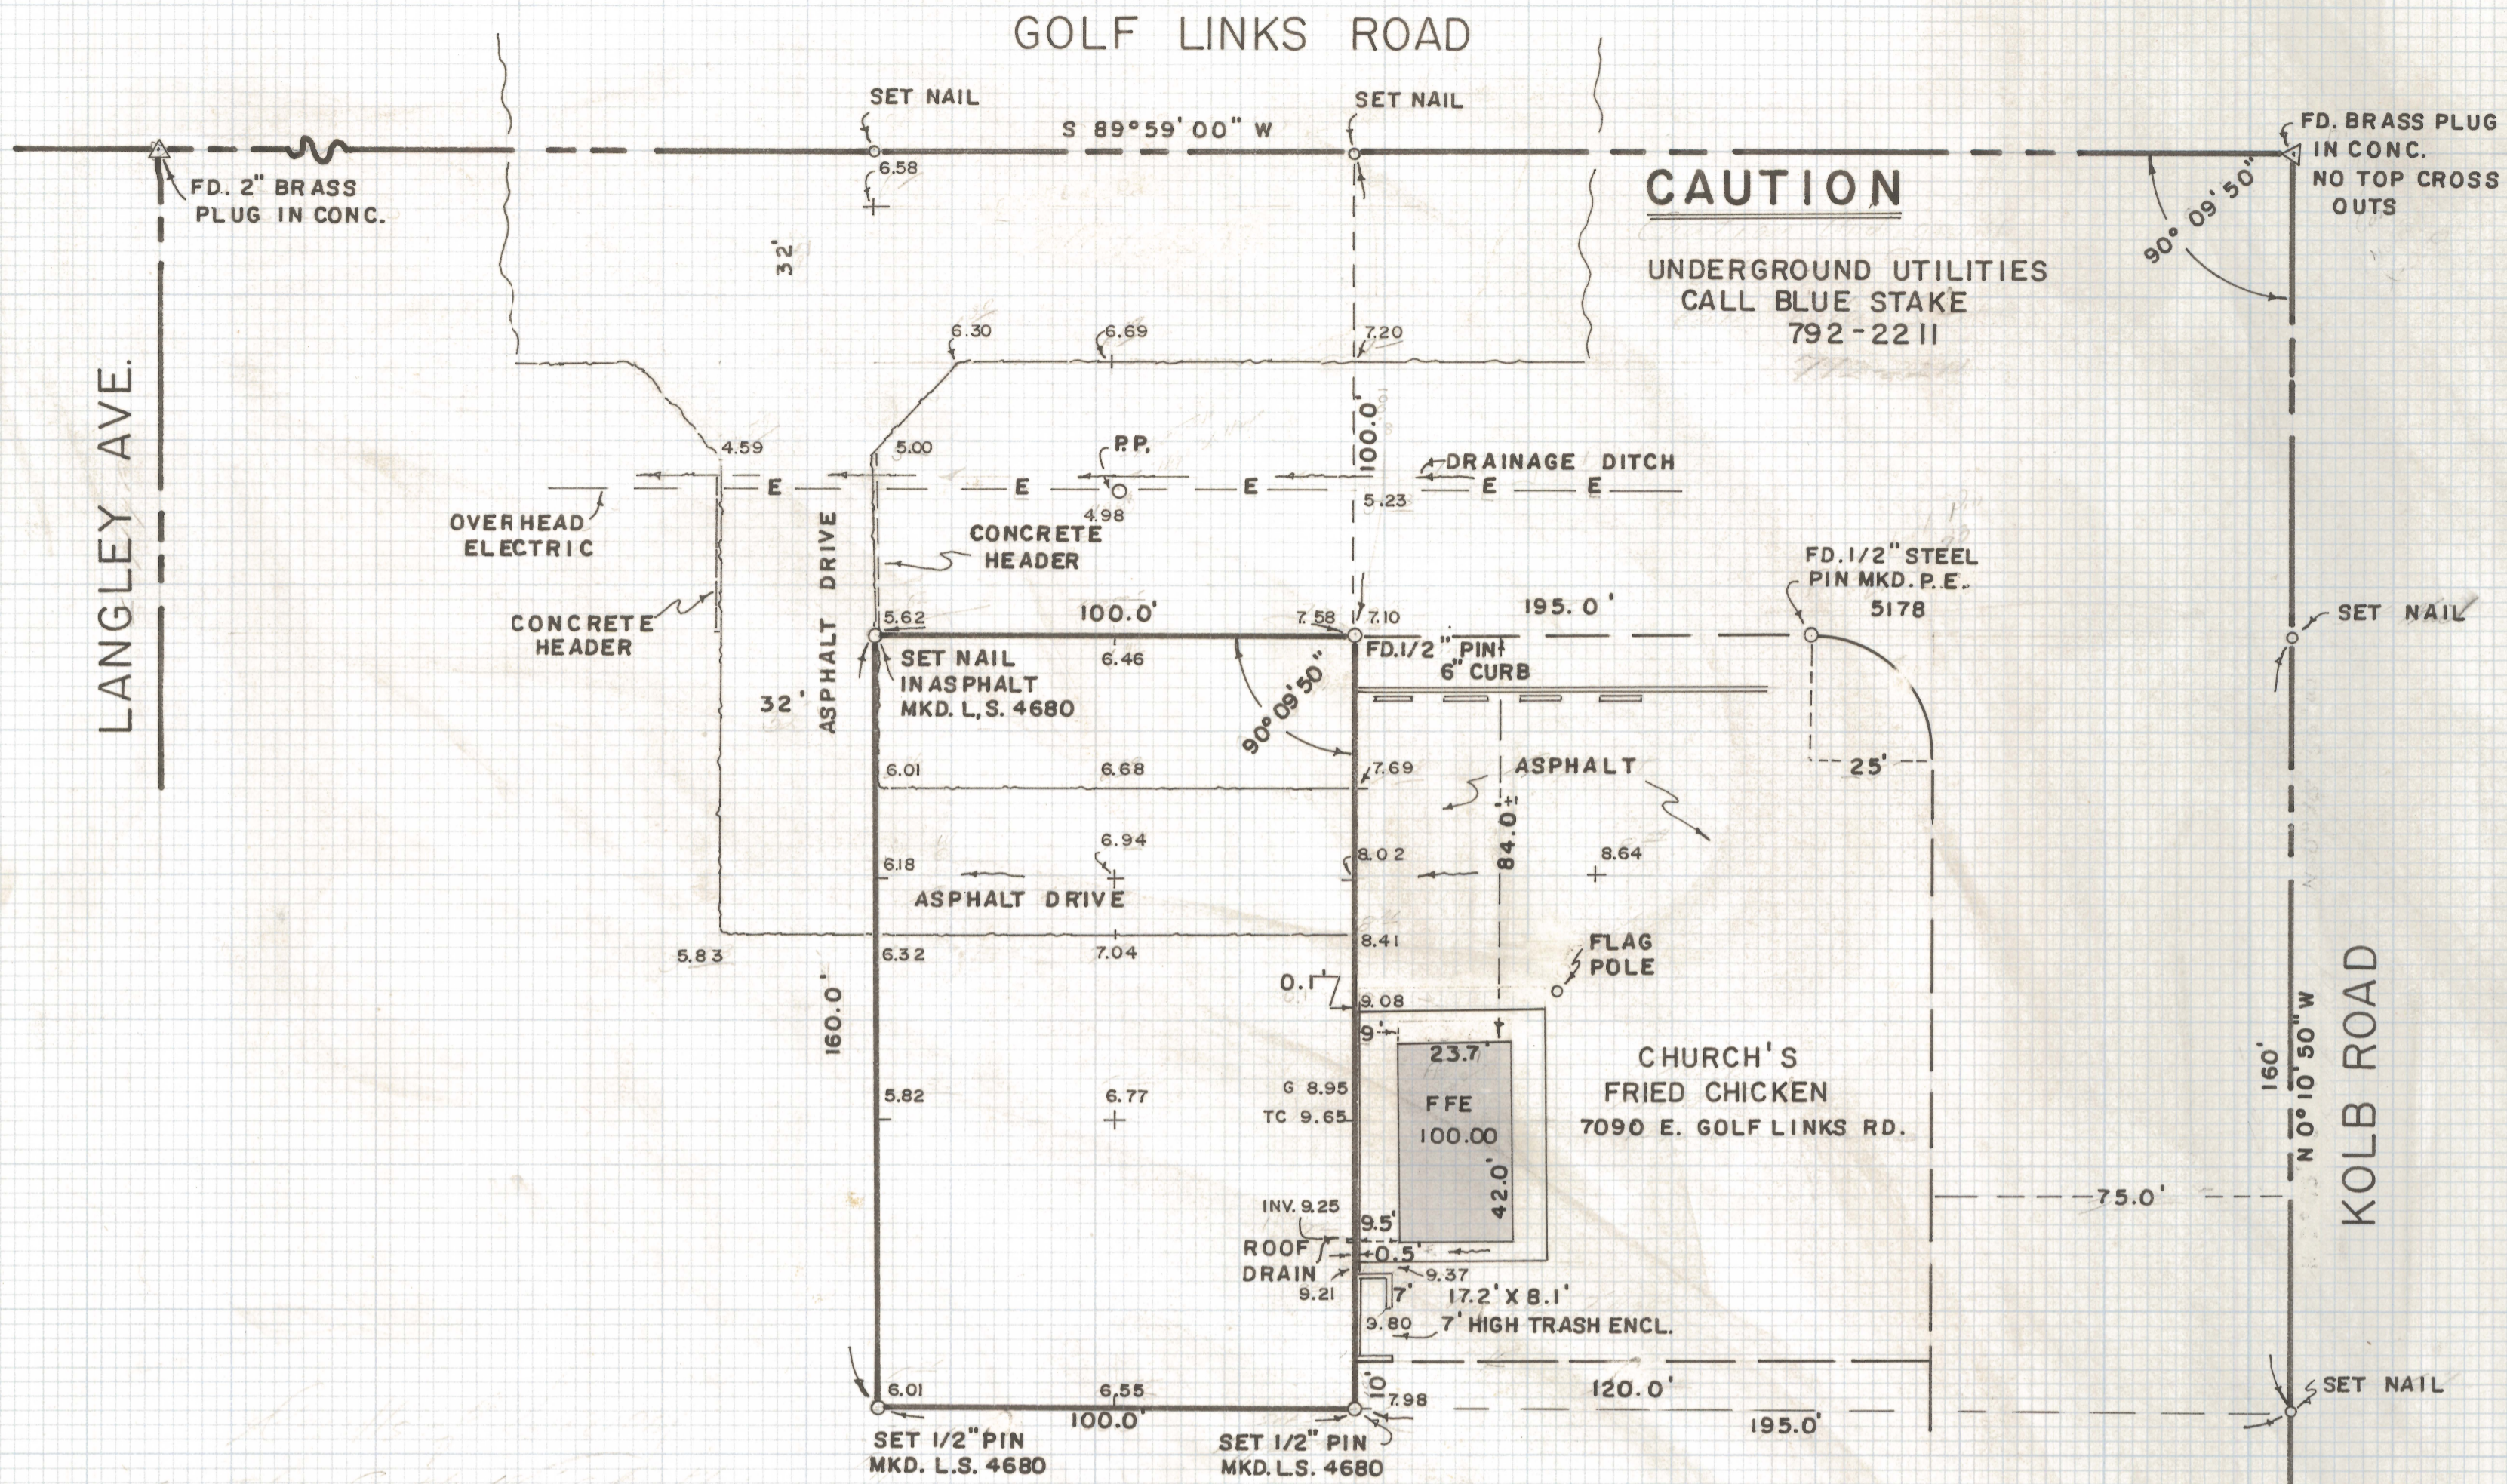

N
SCALE 1"=30'

NOTES

- (1) **CAUTION** THERE ARE BURIED TELEPHONE, GAS & WATER LINES IN GOLF LINKS RD. CALL BLUE STAKE 792-2211
- (2) BENCH MARK - FINISHED FLOOR N.W. CORNER CHURCH'S FRIED CHICKEN ASSUMED ELEV. 100.00
- (3) P.P. - POWER POLE

RESULTS OF SURVEY

OF THE SOUTH 160 FEET OF THE NORTH 260 FEET OF THE WEST 100 FEET OF THE EAST 295 FEET OF THE NORTHEAST QUARTER OF THE NORTHEAST QUARTER OF SECTION 30, TOWNSHIP 14 SOUTH OF RANGE 15 EAST, GILA AND SALT RIVER BASE AND MERIDIAN, PIMA COUNTY, ARIZONA

The West 100 feet of the North 260 feet of the East 295 feet of the Northeast Quarter of the Northeast Quarter of Section 30, Township 14 South of Range 15 East, Gila and Salt River Base and Meridian, Pima County, Arizona.

ROBERT F. MELLEN
REGISTERED LAND SURVEYOR
TUCSON, ARIZONA
JOB # 77-168
NOVEMBER 1977