



# **DISCLAIMER:**

**This unrecorded Record of Survey was donated to the City of Tucson. The City of Tucson provides this data for your personal use "as is." Additionally, the City of Tucson provides this information with the understanding that it is not guaranteed to be accurate, correct or complete and conclusions drawn from such information are the responsibility of the user.**

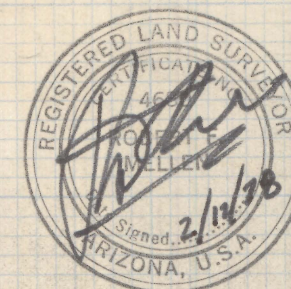

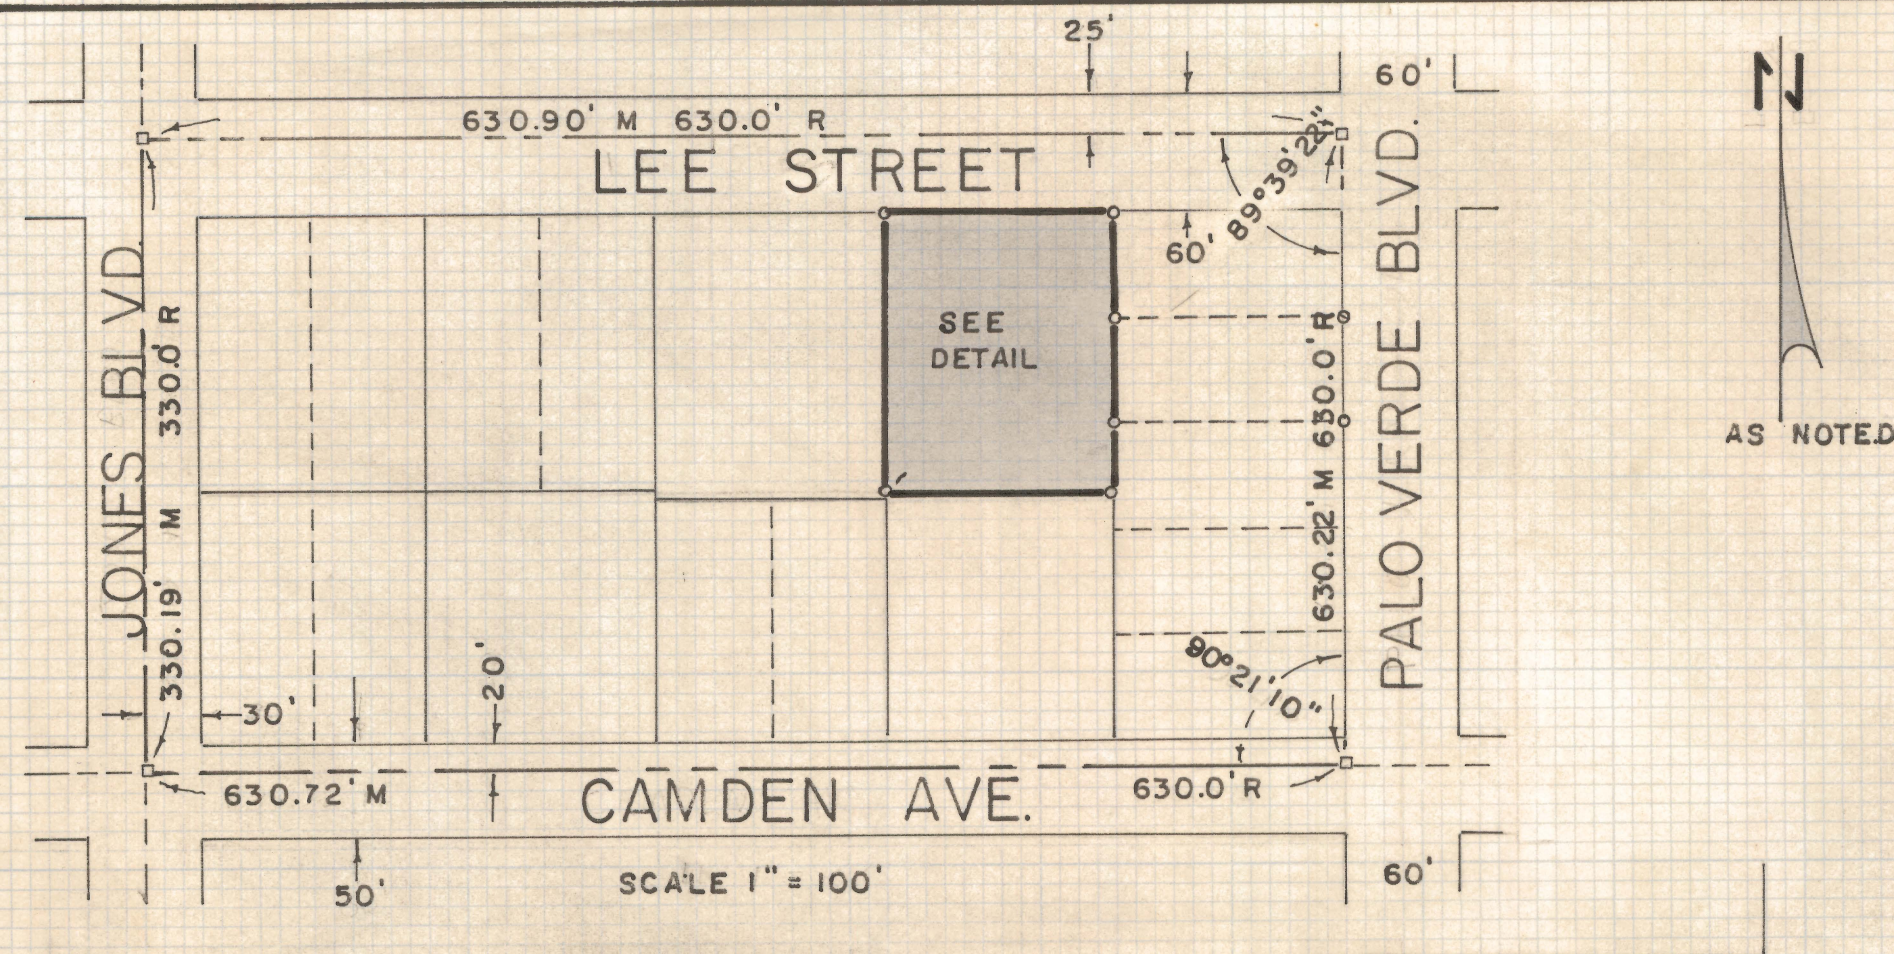


## RESULTS OF SURVEY

OF THE NORTH HALF OF LOT 9, BLOCK 9  
OF MORNING VIEW TRACTS AS RECORDED  
IN BOOK 4 OF MAPS AND PLATS AT PAGE  
44 IN THE OFFICE OF THE PIMA COUNTY  
RECORDER, PIMA COUNTY, ARIZONA

## NOTES

- (1) ○ INDICATES 1/2" STEEL PIN SET  
MKD. L.S. 4680 UNLESS NOTED
- (2) M - MEASURED
- (3) R - MAP RECORD
- (4) □ INDICATES PIN IN HAND HOLE  
CITY OF TUCSON MONUMENT SET  
5' NORTH OF CENTER LINE

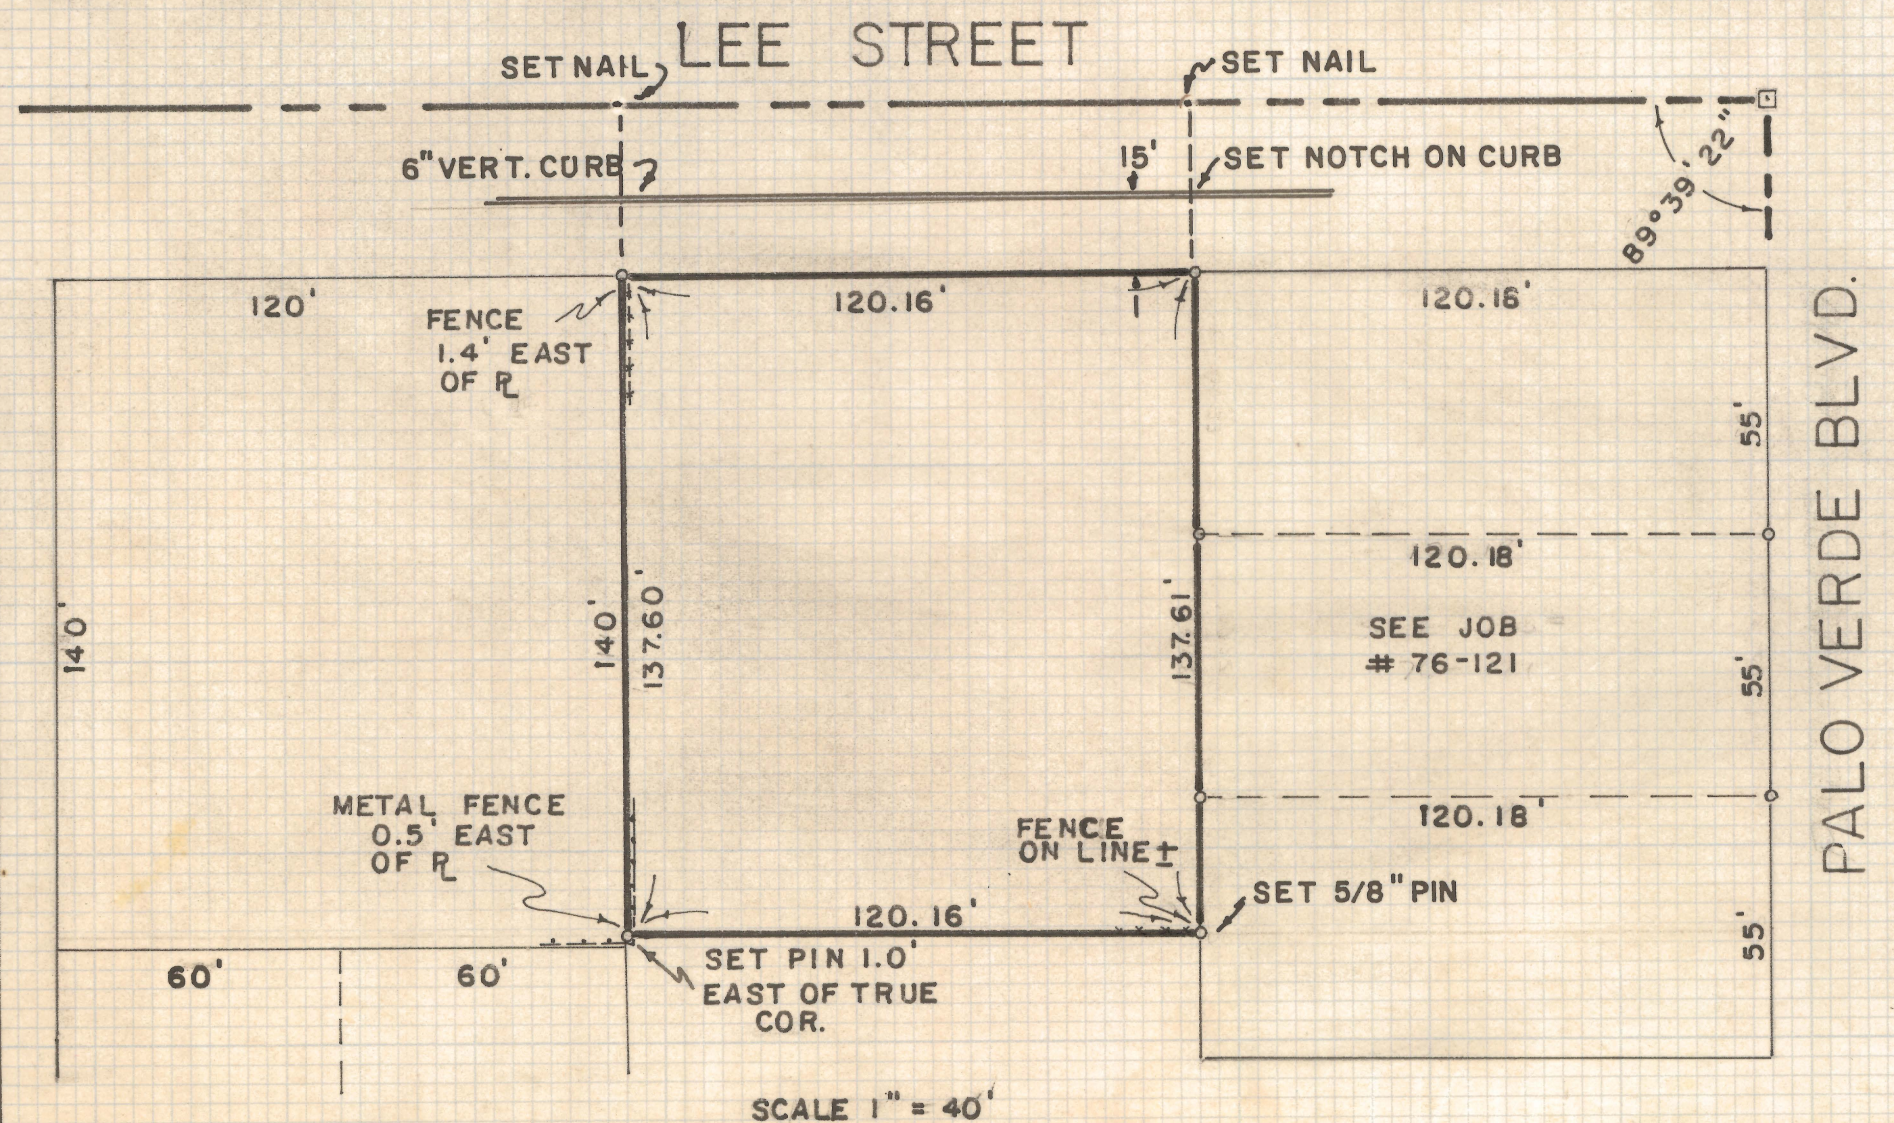

ROBERT F. MELLEN  
REGISTERED LAND SURVEYOR  
TUCSON, ARIZONA

JOB # 77-172  
NOV. 1977

CHECKED NW, NE & SE CORNERS 10/18/82

LDF

Z-2020-922

①