

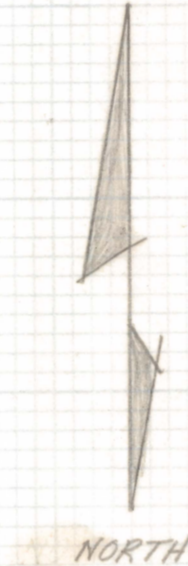


# **DISCLAIMER:**

**This unrecorded Record of Survey was donated to the City of Tucson. The City of Tucson provides this data for your personal use "as is." Additionally, the City of Tucson provides this information with the understanding that it is not guaranteed to be accurate, correct or complete and conclusions drawn from such information are the responsibility of the user.**

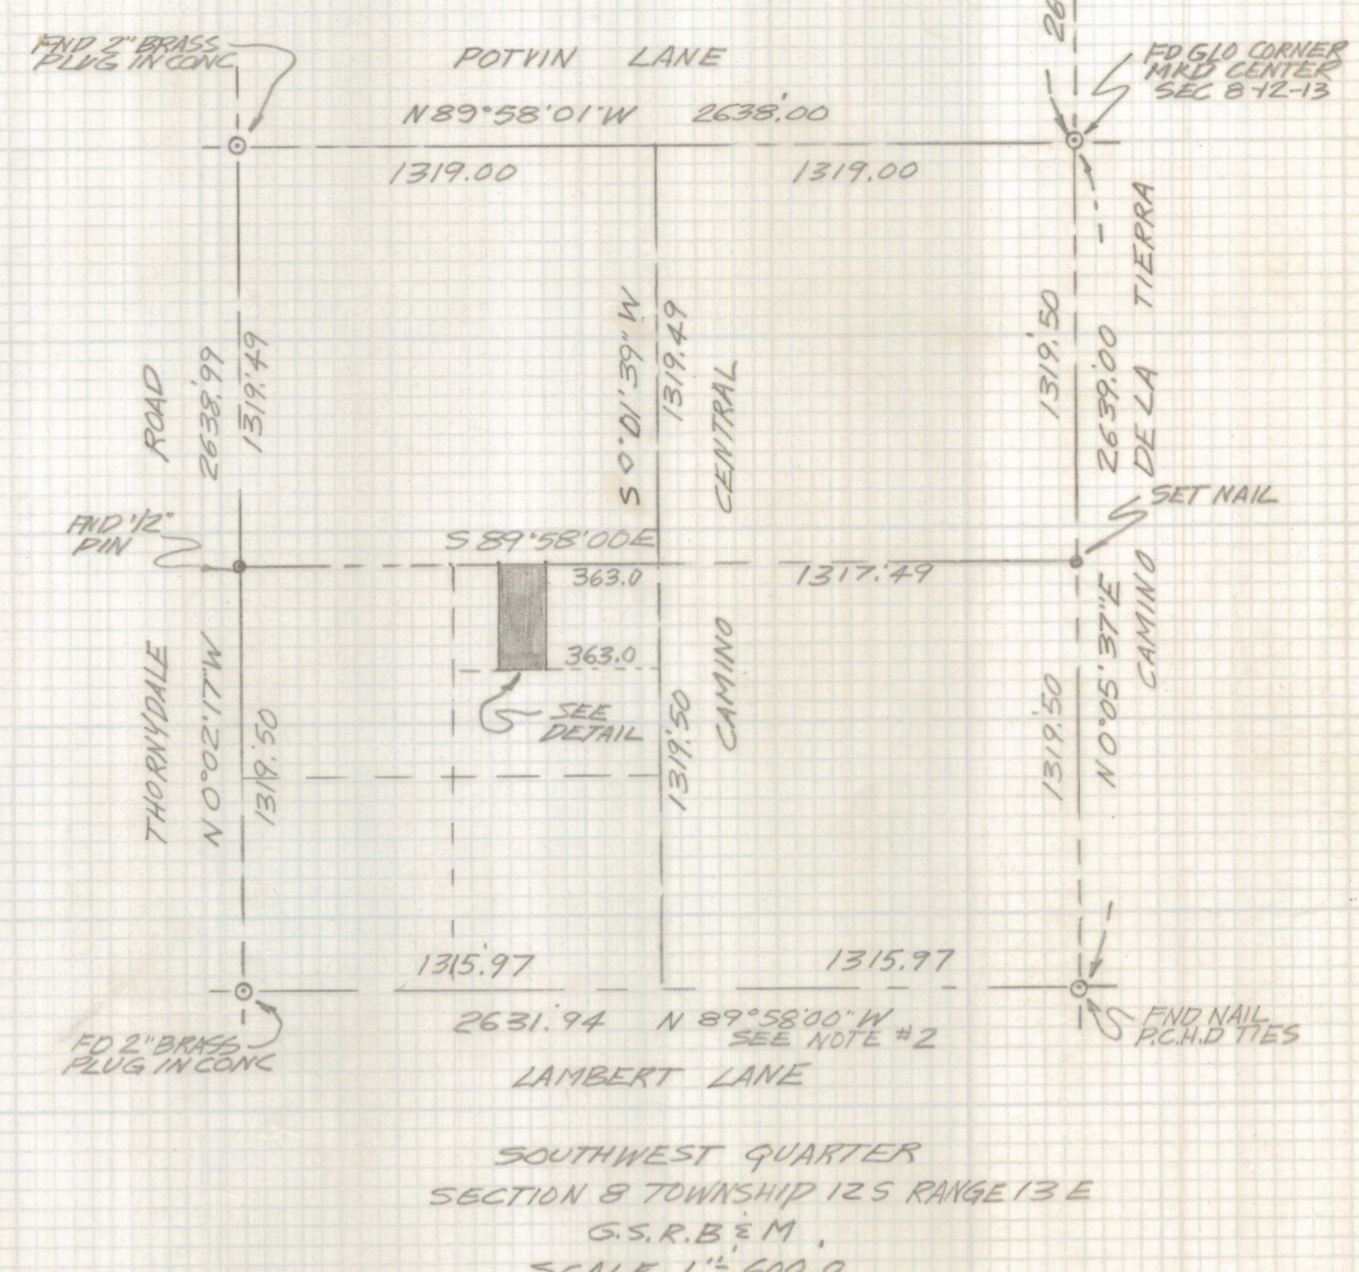

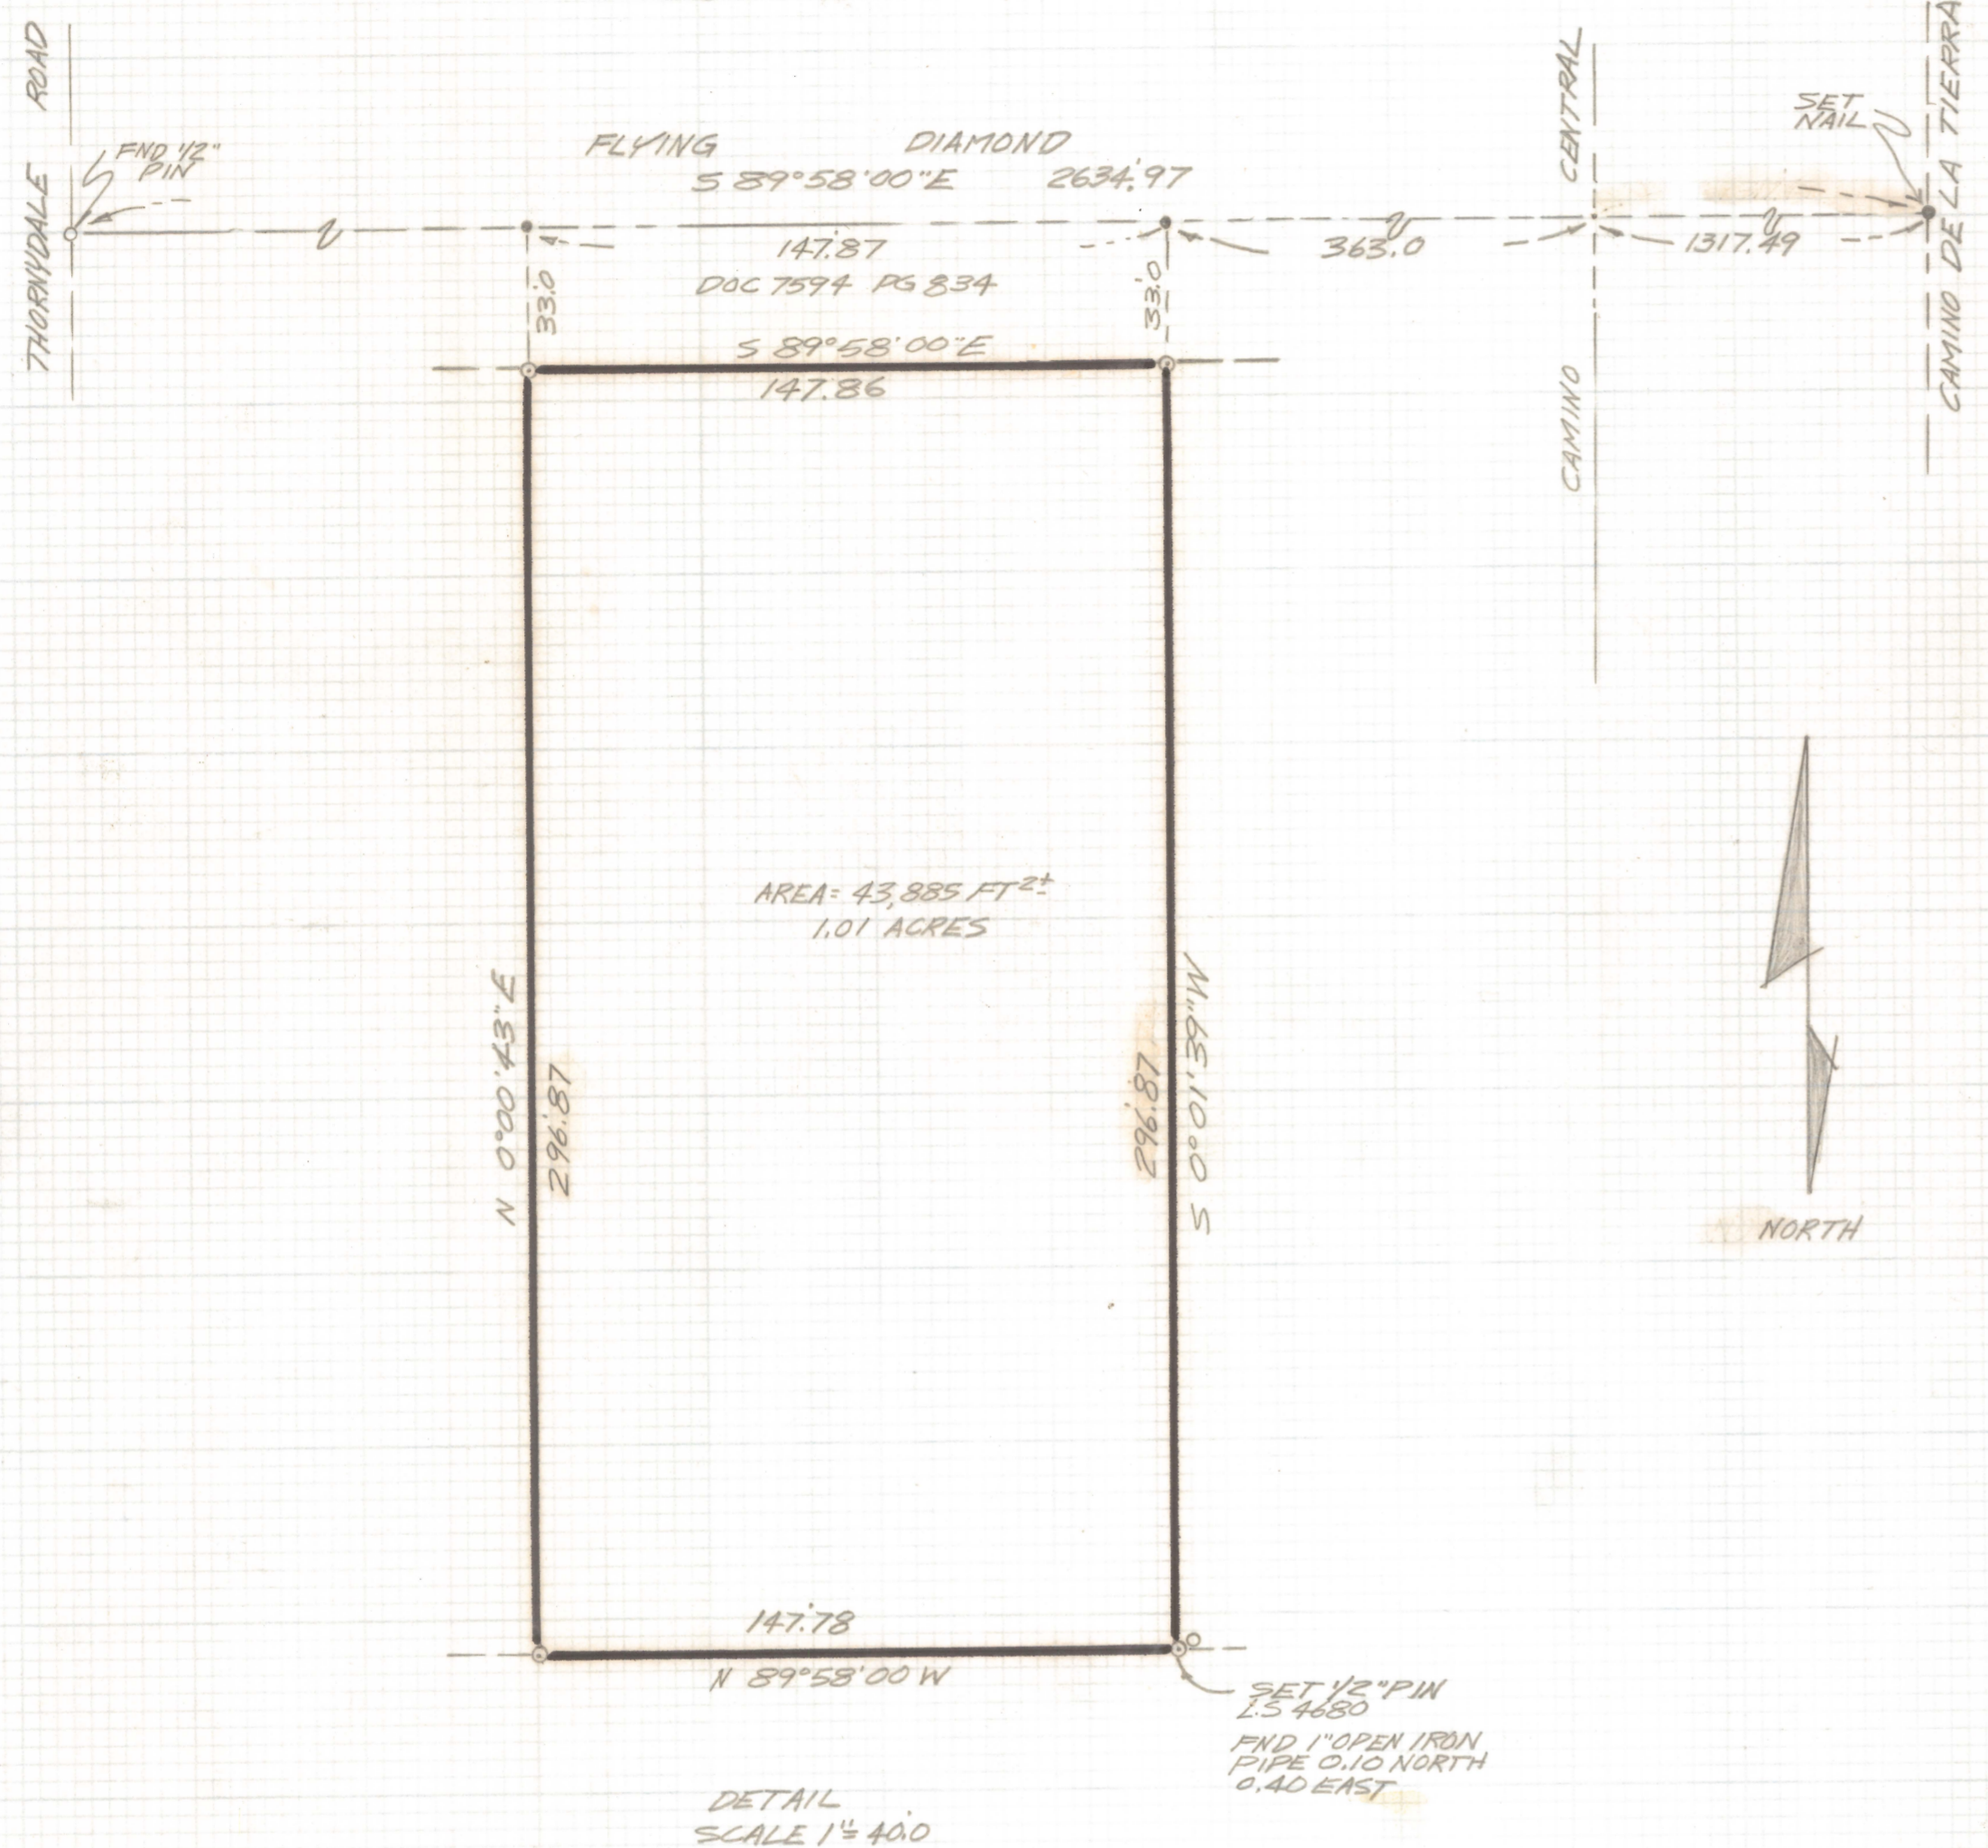

**RESULTS OF SURVEY**

OF A PORTION OF THE NORTHEAST QUARTER OF THE SOUTHWEST QUARTER OF THE SOUTHWEST QUARTER SECTION 8 TOWNSHIP 12 SOUTH RANGE 13 EAST GILA AND SALT RIVER BASE AND MERIDIAN PIMA COUNTY ARIZONA

**NOTES**

- (1) -  $\circ$  INDICATES SET 1/2 PIN MKD L.S. 4680 UNLESS NOTED
- (2) BASIS OF BEARINGS N 89°58'00\"/>



<b>RFM</b>	ROBERT F. MELLEN REGISTERED LAND SURVEYOR 1250 W. MONAVE ST. TUCSON, ARIZONA (602) 888-1012 SCALE: 1"=40'	REVISIONS	DATE
			DATE: 9-19-90 DR BY: EMT. CREYI: RFM JOB NO. 90-79 SHEET 1 OF 1

Z-2020-942