


DISCLAIMER:

This unrecorded Record of Survey was donated to the City of Tucson. The City of Tucson provides this data for your personal use "as is." Additionally, the City of Tucson provides this information with the understanding that it is not guaranteed to be accurate, correct or complete and conclusions drawn from such information are the responsibility of the user.

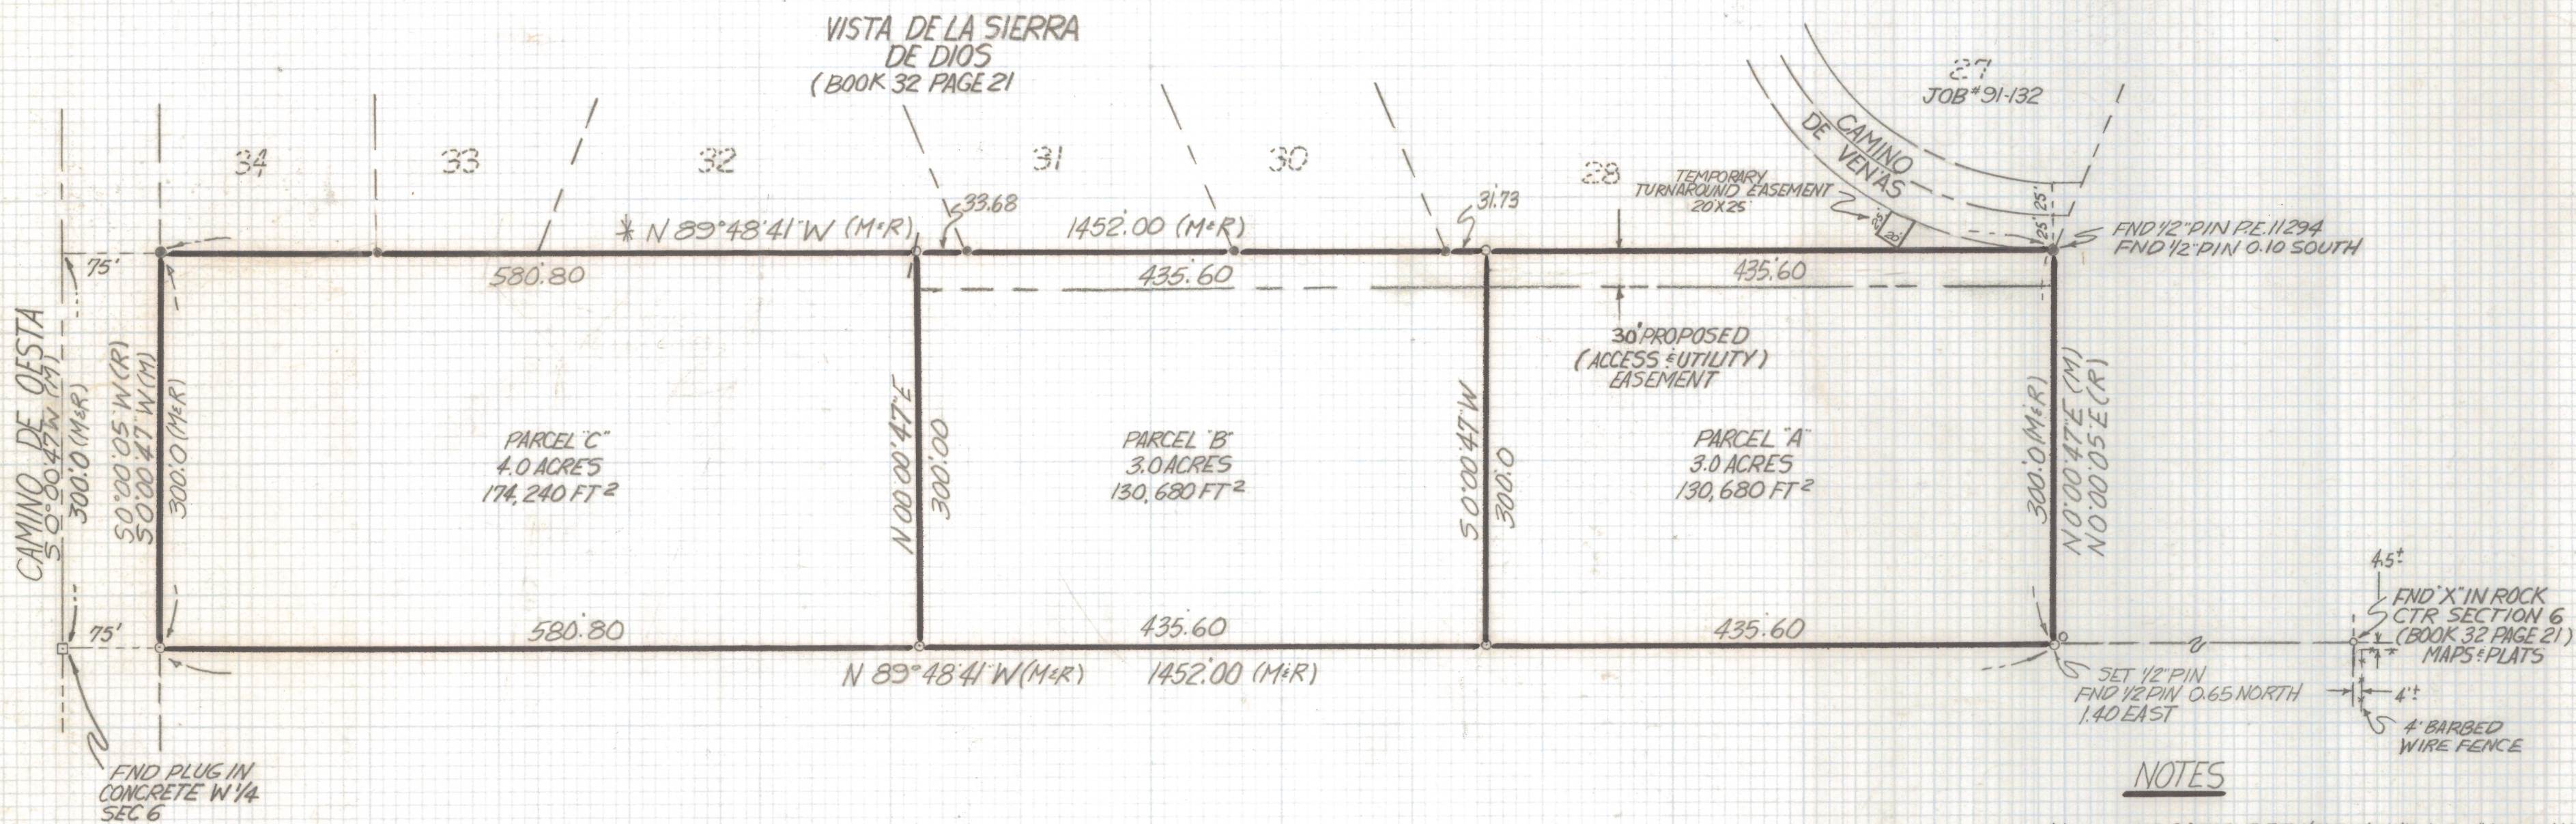

RESULTS OF SURVEY

OF A PORTION OF GOVERNMENT LOT 5 A PORTION OF SECTION 6 TOWNSHIP 14 SOUTH RANGE 13 EAST GILA AND SALT RIVER BASE AND MERIDIAN PIMA COUNTY ARIZONA



RFM

ROBERT F. MELLEN
 REGISTERED LAND SURVEYOR
 1250 W. MOHAVE ST. TUCSON, ARIZONA
 (602) 888-1012 SCALE: 1" = 100'

REVISIONS	DATE
	DATE: 11-15-91
	DR BY: EMT CK BY: RFM
	JOB NO. 91-143
	SHEET 1 OF 1