



# **DISCLAIMER:**

**This unrecorded Record of Survey was donated to the City of Tucson. The City of Tucson provides this data for your personal use "as is." Additionally, the City of Tucson provides this information with the understanding that it is not guaranteed to be accurate, correct or complete and conclusions drawn from such information are the responsibility of the user.**

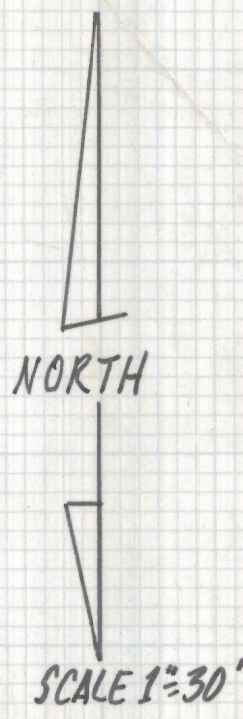

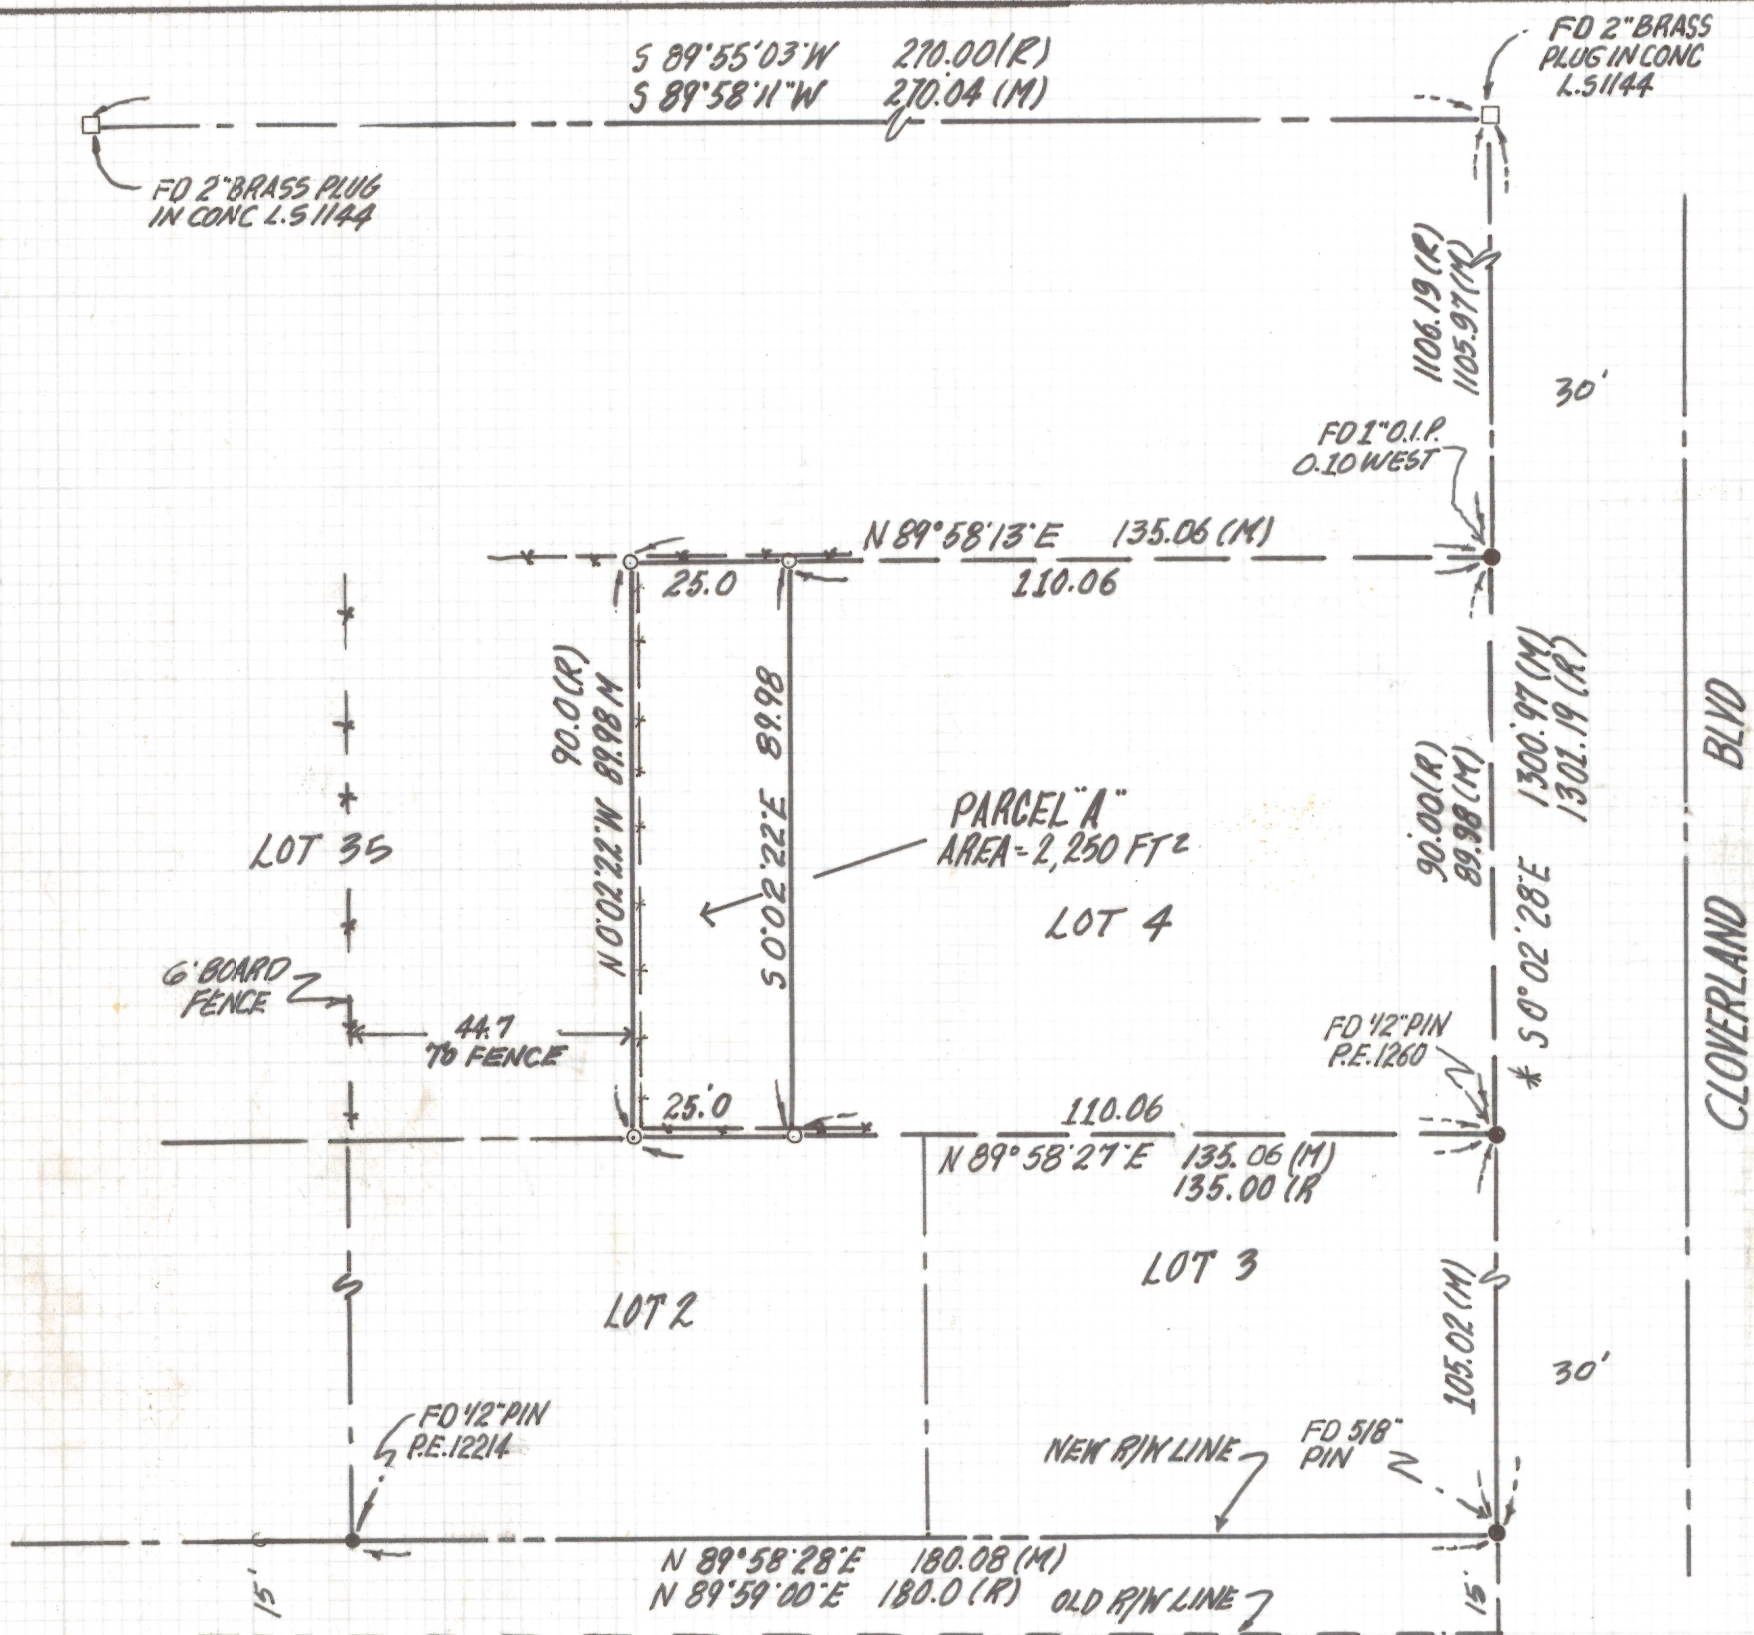

**NOTES**

- 1) ♀ INDICATES SET 1/2" PIN R.L.S. 25405 UNLESS NOTED.
- 2) M - MEASURED
- 3) R - MAP OR DEED RECORD
- 4) \* BASIS OF BEARINGS 5 0°02'28"E EAST LINE LOT 4 BLOCK 2 PER CLOVERLEAF BOOK 6 PAGE 48 MAPS & PLATS.

**RESULTS OF SURVEY**

OF A PORTION OF LOT 4 BLOCK 2 OF CLOVERLEAF AS RECORDED IN BOOK 6 OF MAPS AND PLATS AT PAGE 48 IN THE OFFICE OF THE PIMA COUNTY RECORDER PIMA COUNTY ARIZONA.



EVERETT M. TRUEBLOOD  
 REGISTERED LAND SURVEYOR  
 TUCSON, ARIZONA  
 JOB # 96-5