


DISCLAIMER:

This unrecorded Record of Survey was donated to the City of Tucson. The City of Tucson provides this data for your personal use "as is." Additionally, the City of Tucson provides this information with the understanding that it is not guaranteed to be accurate, correct or complete and conclusions drawn from such information are the responsibility of the user.

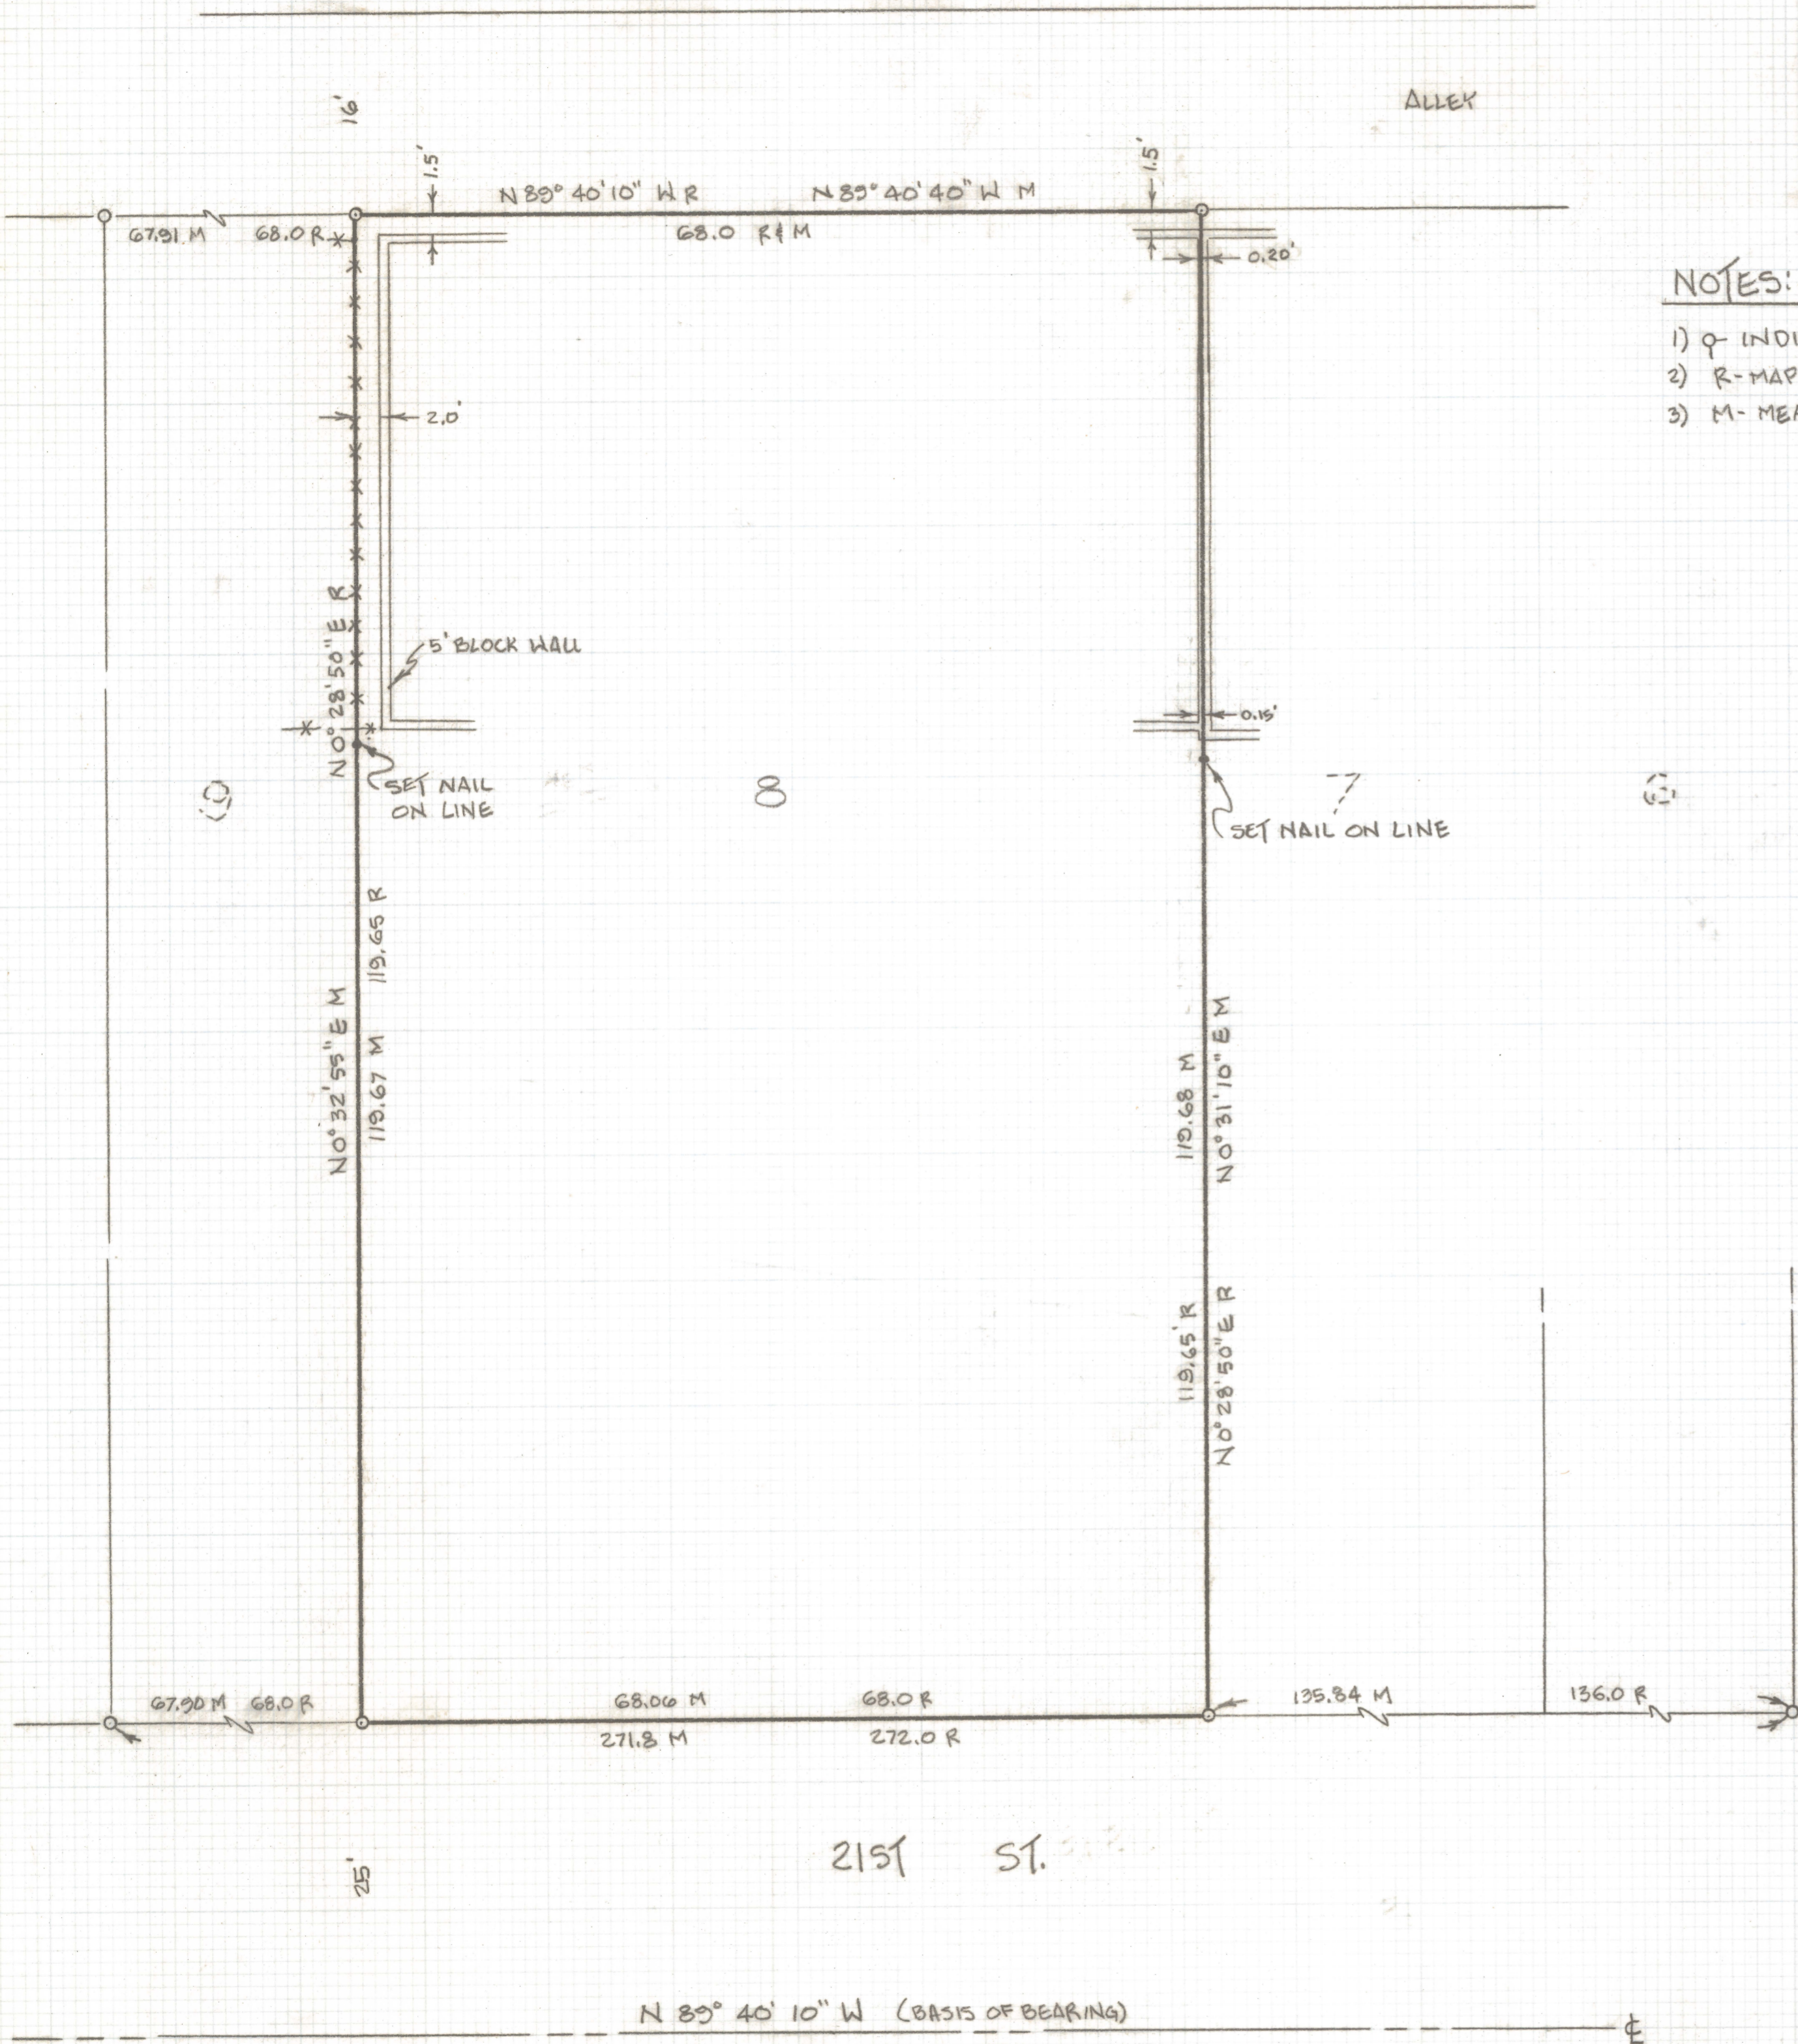

ALLEY

NOTES:

- 1) Q- INDICATES FOUND 1/2" PIN UNLESS NOTED
- 2) R- MAP OF DEED RECORD
- 3) M- MEASURED

NORTH
SCALE: 1" = 10'

RESULTS OF SURVEY

OF PLOTS BLK 2 SHARON ADDITION NO. 2
AS SHOWN IN BOOK 12 OF MAPS AND
PLATS AT PAGE 37 IN THE OFFICE OF
THE PIMA COUNTY RECORDER, PIMA
COUNTY, ARIZONA.



EVERETT M. TRUEBLOOD
REGISTERED LAND SURVEYOR
TUCSON, ARIZONA
JOB 96-55

Z-2020-982