


# **DISCLAIMER:**

**This unrecorded Record of Survey was donated to the City of Tucson. The City of Tucson provides this data for your personal use "as is." Additionally, the City of Tucson provides this information with the understanding that it is not guaranteed to be accurate, correct or complete and conclusions drawn from such information are the responsibility of the user.**

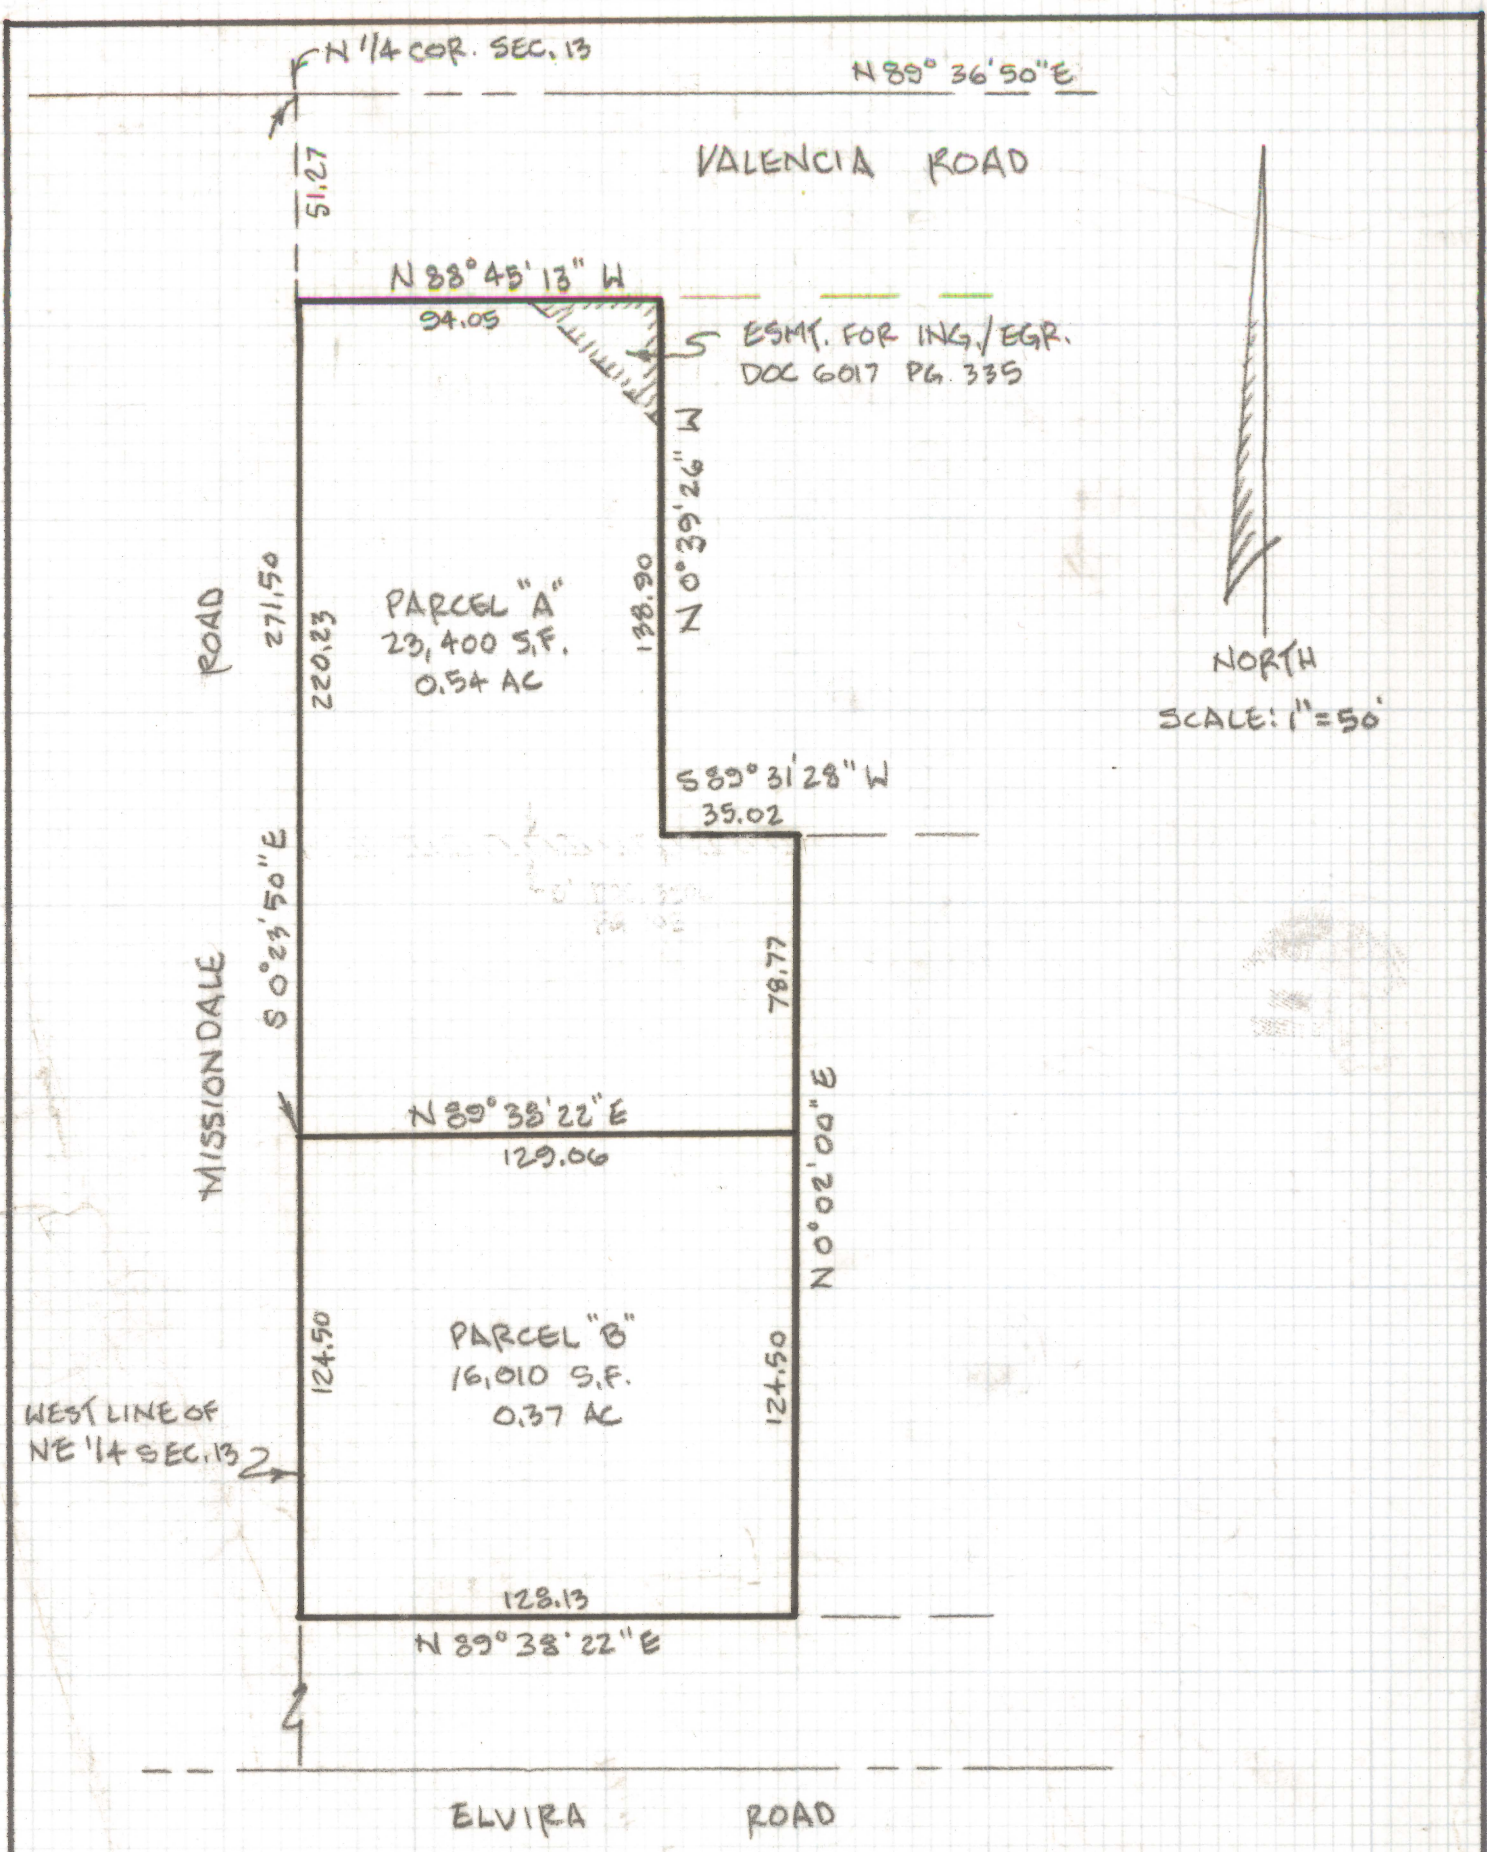

NORTH  
SCALE: 1" = 50'

**SKETCH OF LEGAL DESCRIPTION**

OF PARCELS A & B LOCATED IN THE NORTH HALF OF THE NORTHWEST QUARTER OF THE NORTHEAST QUARTER OF SEC. 13, T-15-S, R-13-E, G & S R B & M, PIMA COUNTY, ARIZONA.



EVERETT M. TRUEBLOOD  
REGISTERED LAND SURVEYOR  
TUCSON, ARIZONA  
JOB 96-66