


# **DISCLAIMER:**

**This unrecorded Record of Survey was donated to the City of Tucson. The City of Tucson provides this data for your personal use "as is." Additionally, the City of Tucson provides this information with the understanding that it is not guaranteed to be accurate, correct or complete and conclusions drawn from such information are the responsibility of the user.**

SCALE: 1" = 10'  
 NORTH

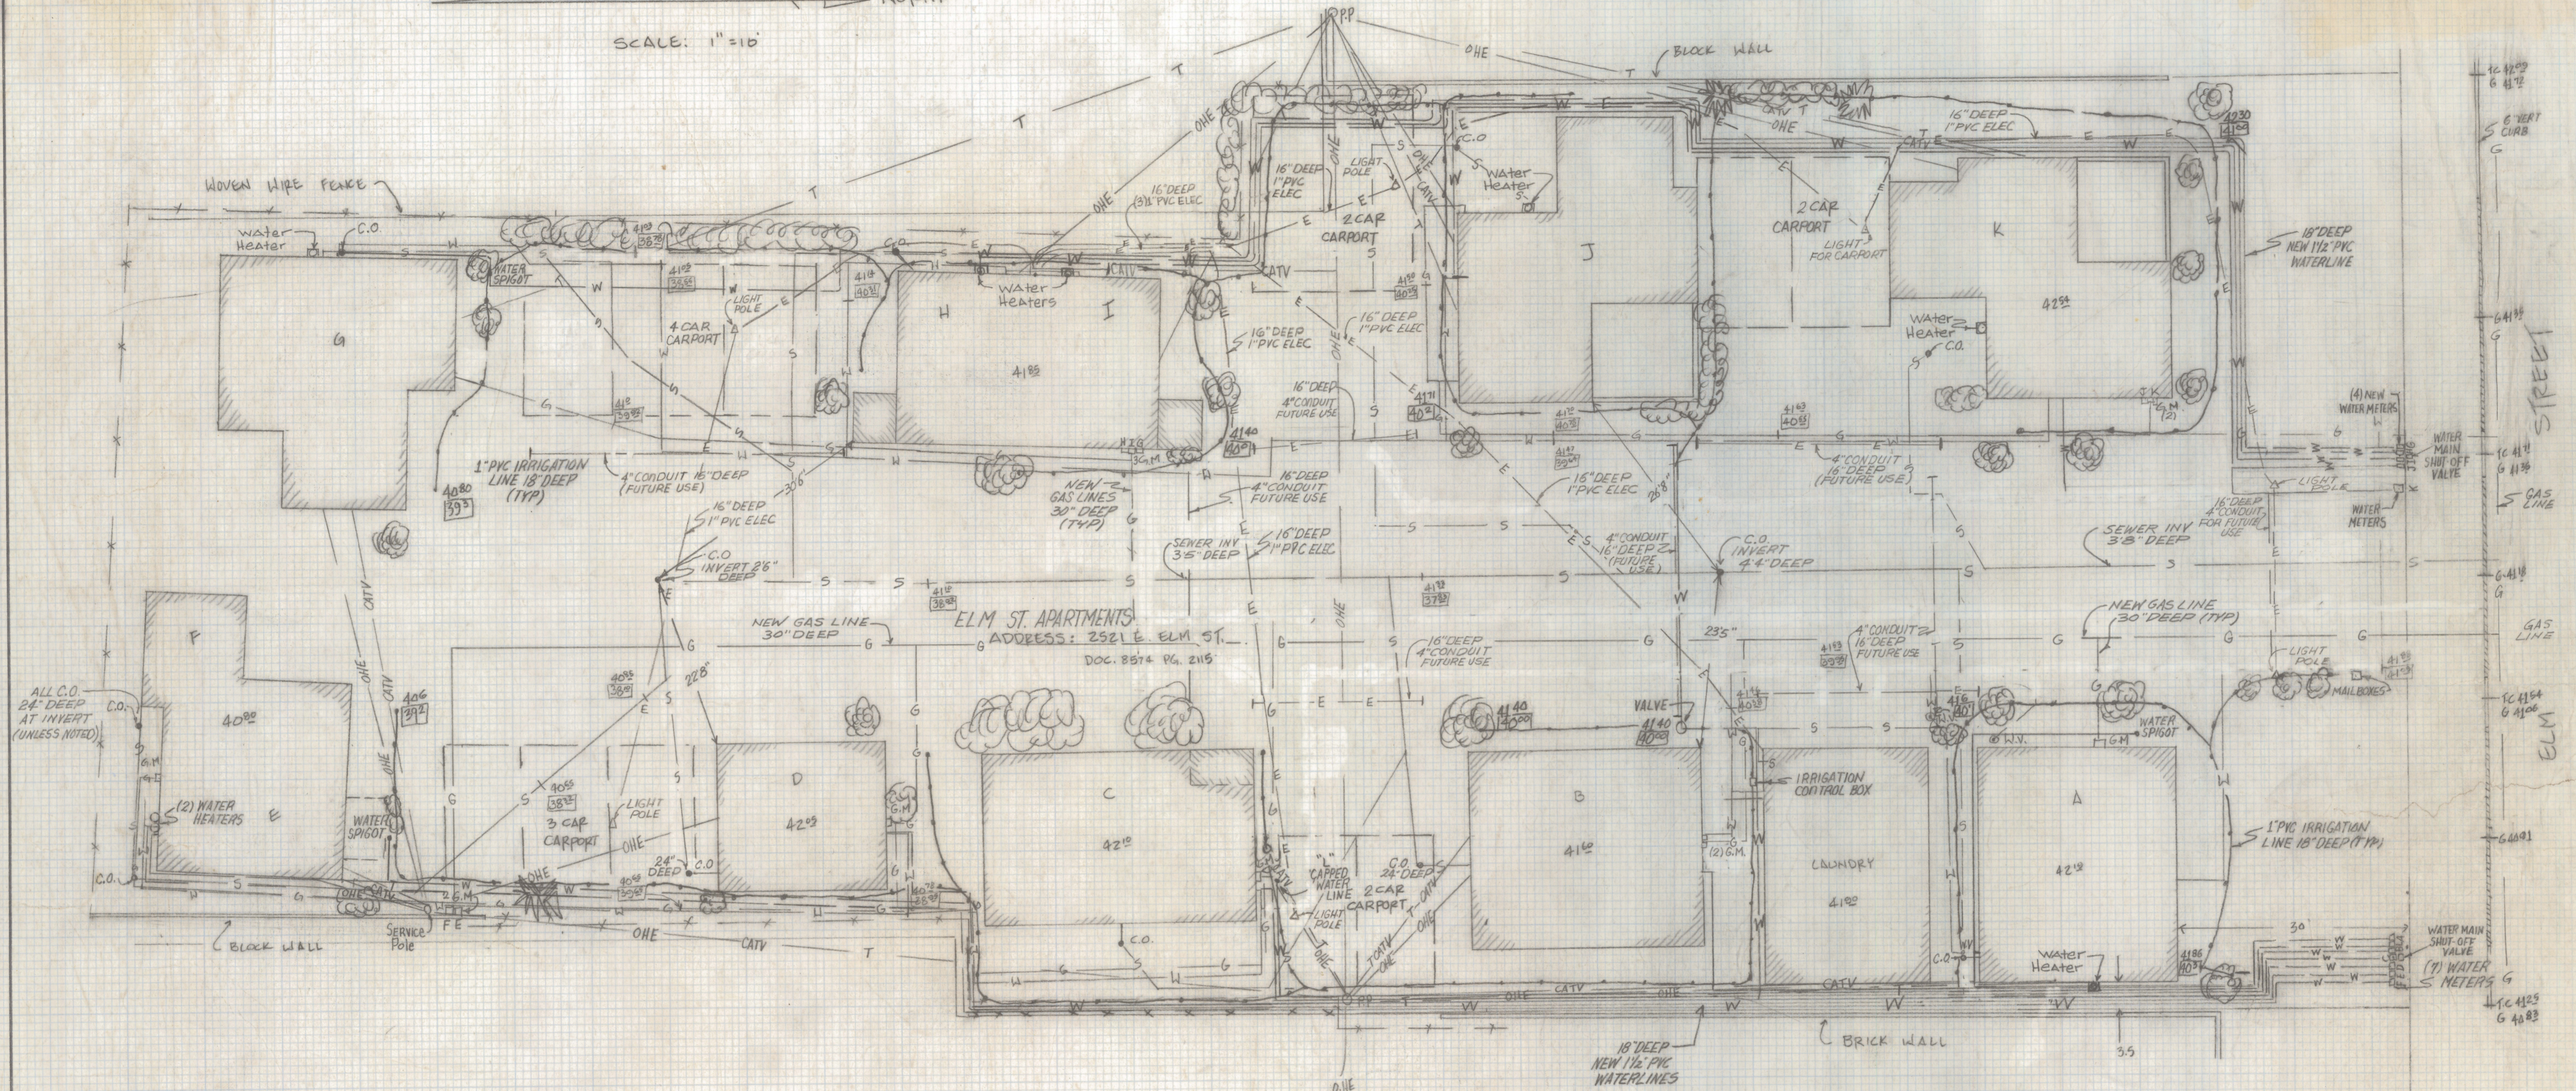

**LEGEND**

G GAS LINE  
 W WATER LINE  
 S SEWER LINE  
 G.M. GAS METER  
 W.V. WATER VALVE  
 C.O. SEWER CLEAN-OUT  
 [Symbol] ELEV. OF U/G UTILITY LINE  
 [Symbol] INDICATES 1" PVC IRRIGATION LINE

**NOTES:**

- 1) THIS IS NOT A BOUNDARY SURVEY.
- 2) BENCHMARK DATUM - CITY OF TUCSON BENCHMARK - X LOCATED AT NW COR. RETAINING WALL AT S.E. COR. TUCSON BLVD. AND ELM ST. ELEV. = 2439.72
- 3) ALL ELECTRIC AND TELEPHONE LINES ARE OVERHEAD
- 4) WATER HEATERS ARE INSIDE BUILDINGS B, C & D

**SKETCH**  
 OF EXISTING BUILDINGS AND UTILITIES LOCATED AT 2521 E. ELM STREET, TUCSON, ARIZONA.



EVERETT M. TRUEBLOOD  
 REGISTERED LAND SURVEYOR  
 TUCSON, ARIZONA  
 JOB 96-68

REVISED GAS LINE 1-12-98  
 REVISED NEW SEWER LINE CO 12-10-97  
 REVISED UNDERGROUND ELEC. (HP) 1-12-97  
 IRRIGATION LINES  
 WATER HEATERS  
 NEW WATER LINES