
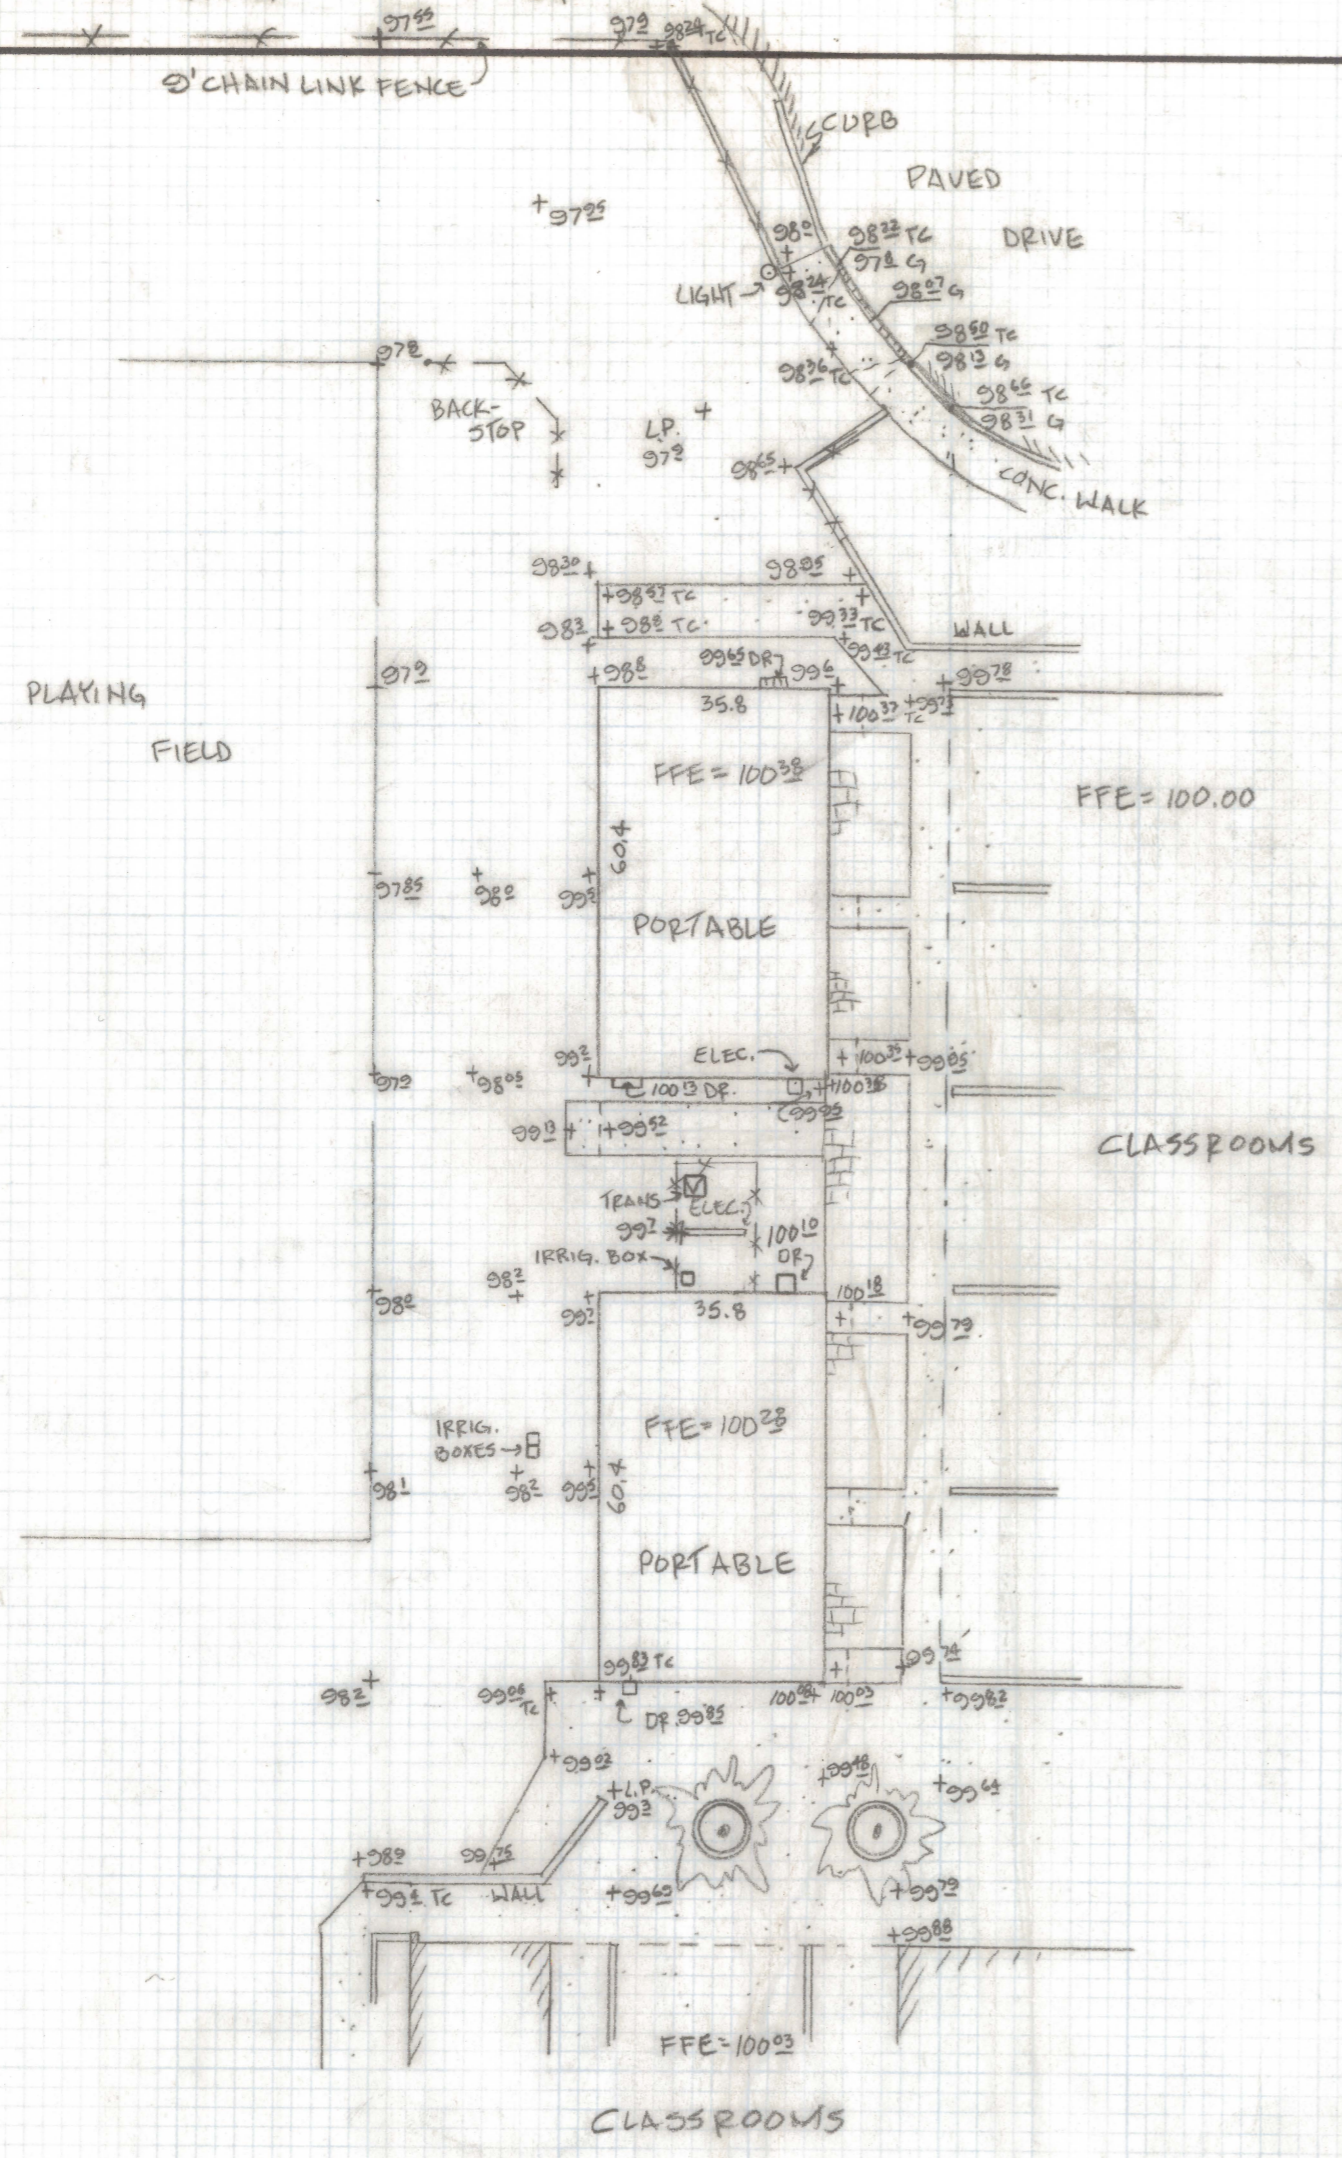


# **DISCLAIMER:**

**This unrecorded Record of Survey was donated to the City of Tucson. The City of Tucson provides this data for your personal use "as is." Additionally, the City of Tucson provides this information with the understanding that it is not guaranteed to be accurate, correct or complete and conclusions drawn from such information are the responsibility of the user.**

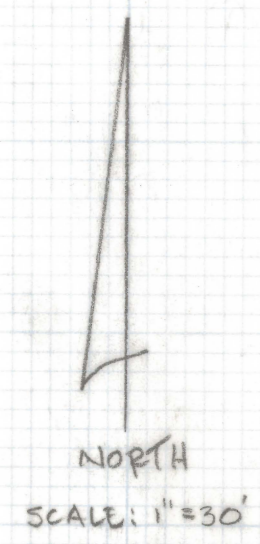

NOTES:  
 1) BENCHMARK DATUM - ASSUMED 100.00 FINISHED FLOOR FOR NORTH WEST CLASS ROOM BUILDING.

SKETCH  
 OF EXISTING GRADES AND BUILDINGS AT  
 L.M. PRINCE ELEMENTARY SCHOOL, 125 E. PRINCE RD,  
 TUCSON, ARIZONA.

LEGEND  
 DR DRAINAGE GRATE  
 TC TOP CONC. OR CURB  
 L.P. LOW POINT

EVERETT M. TRUEBLOOD  
 REGISTERED LAND SURVEYOR  
 TUCSON, ARIZONA  
 JOB 96-73