



DISCLAIMER:

This unrecorded Record of Survey was donated to the City of Tucson. The City of Tucson provides this data for your personal use "as is." Additionally, the City of Tucson provides this information with the understanding that it is not guaranteed to be accurate, correct or complete and conclusions drawn from such information are the responsibility of the user.

NORTH
SCALE: 1" = 60'

LOCATION MAP

SE 1/4 OF SECTION 1, T-14-S
R-15-E, S 33 P B & M,
PIMA COUNTY, ARIZONA.

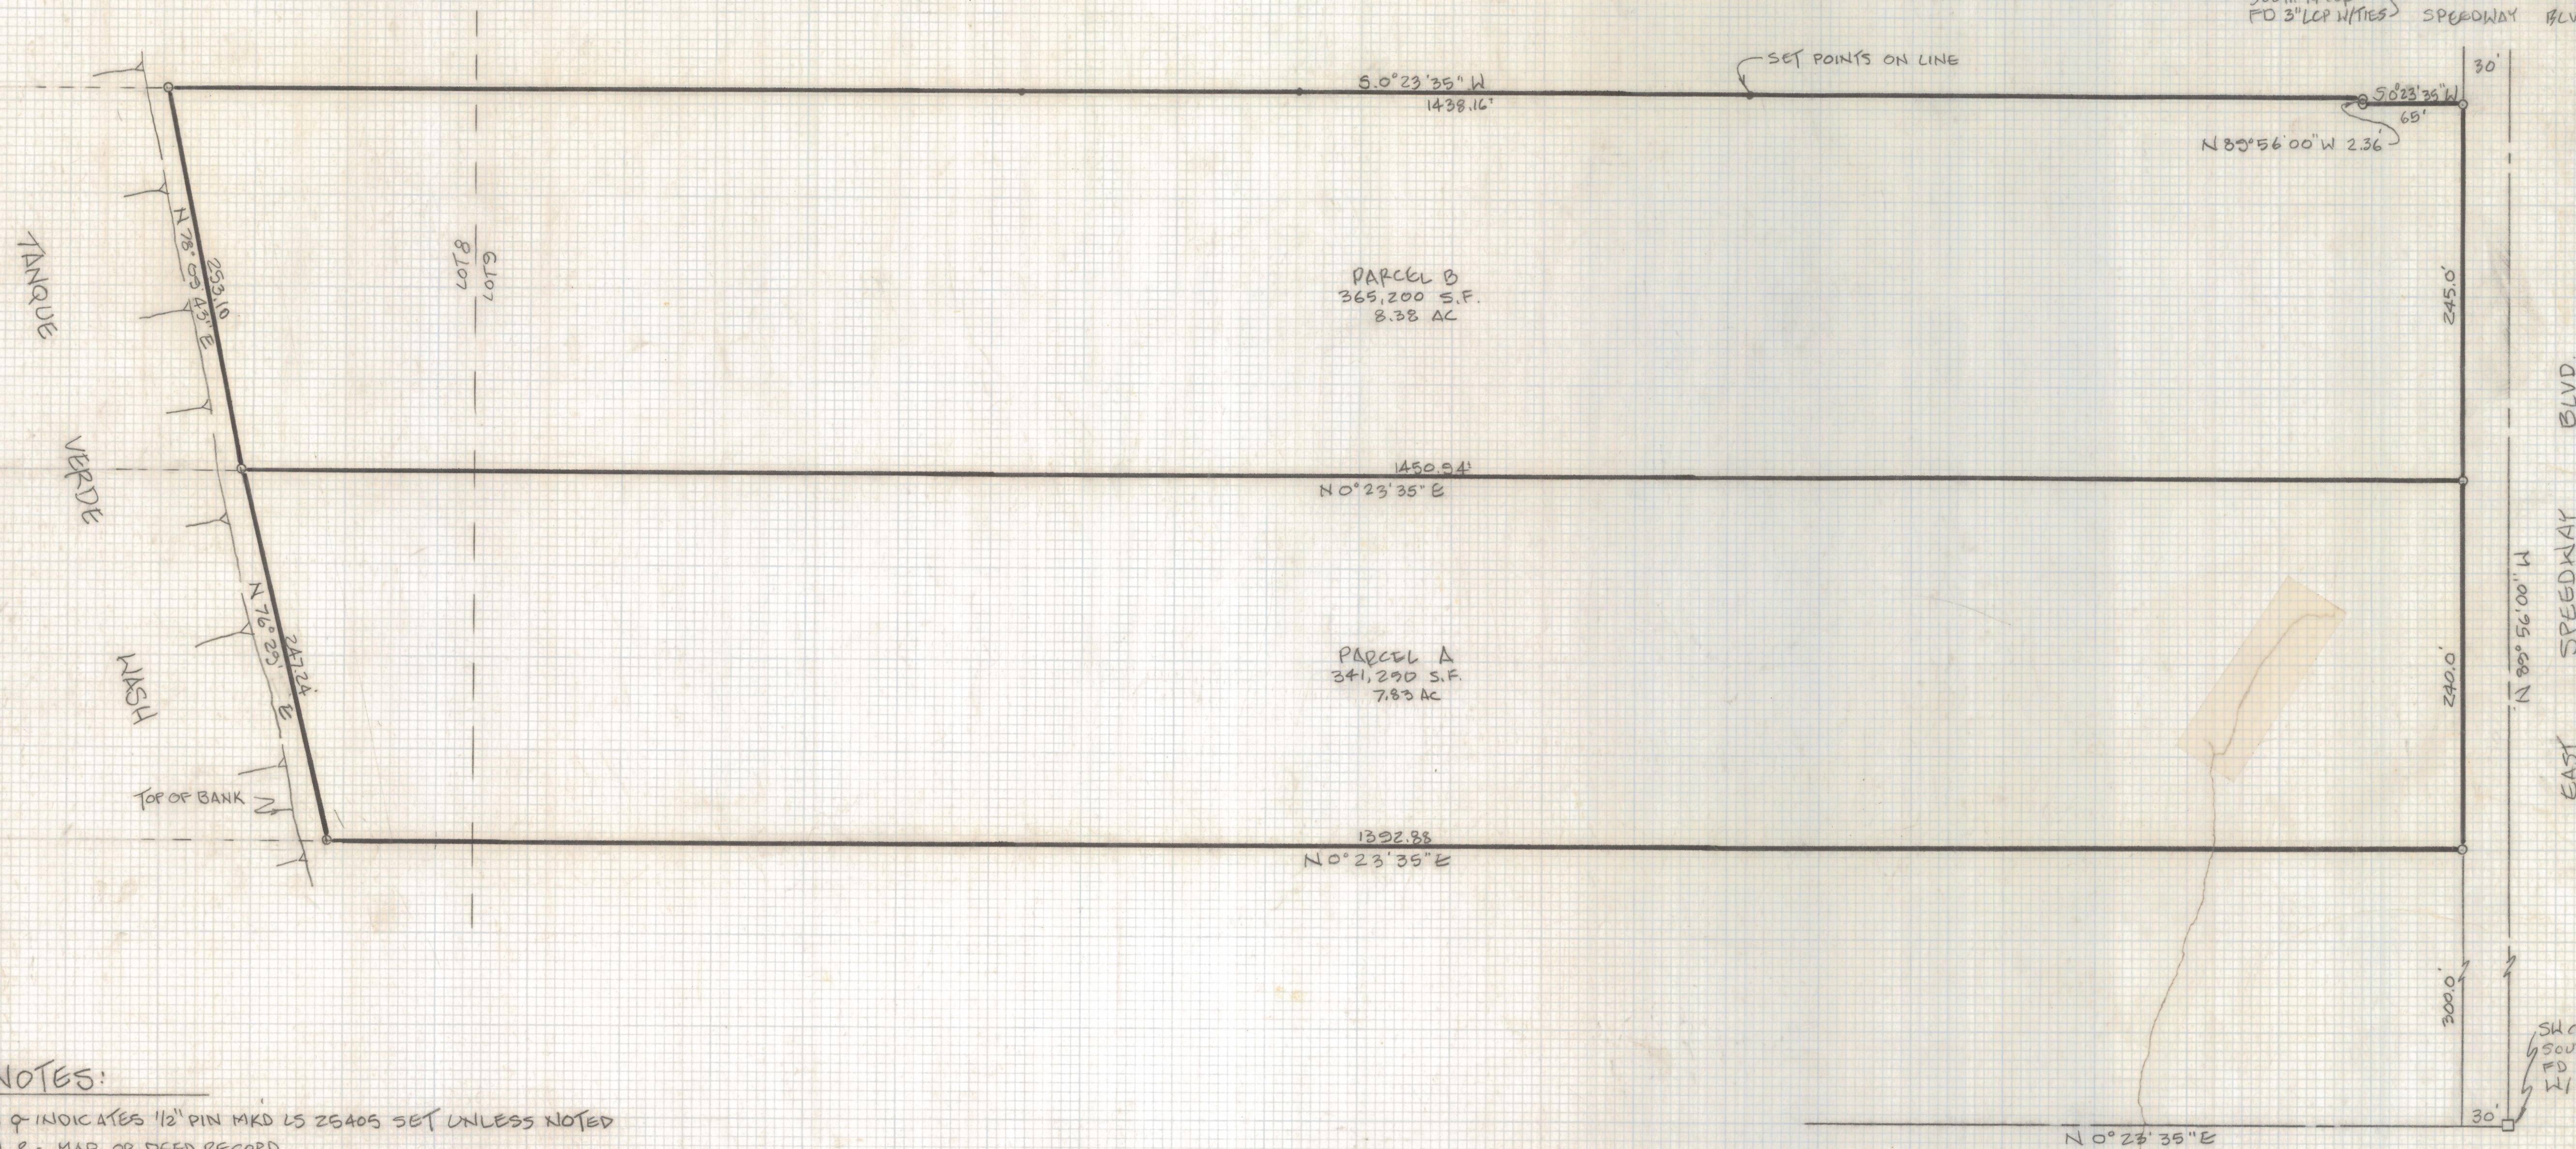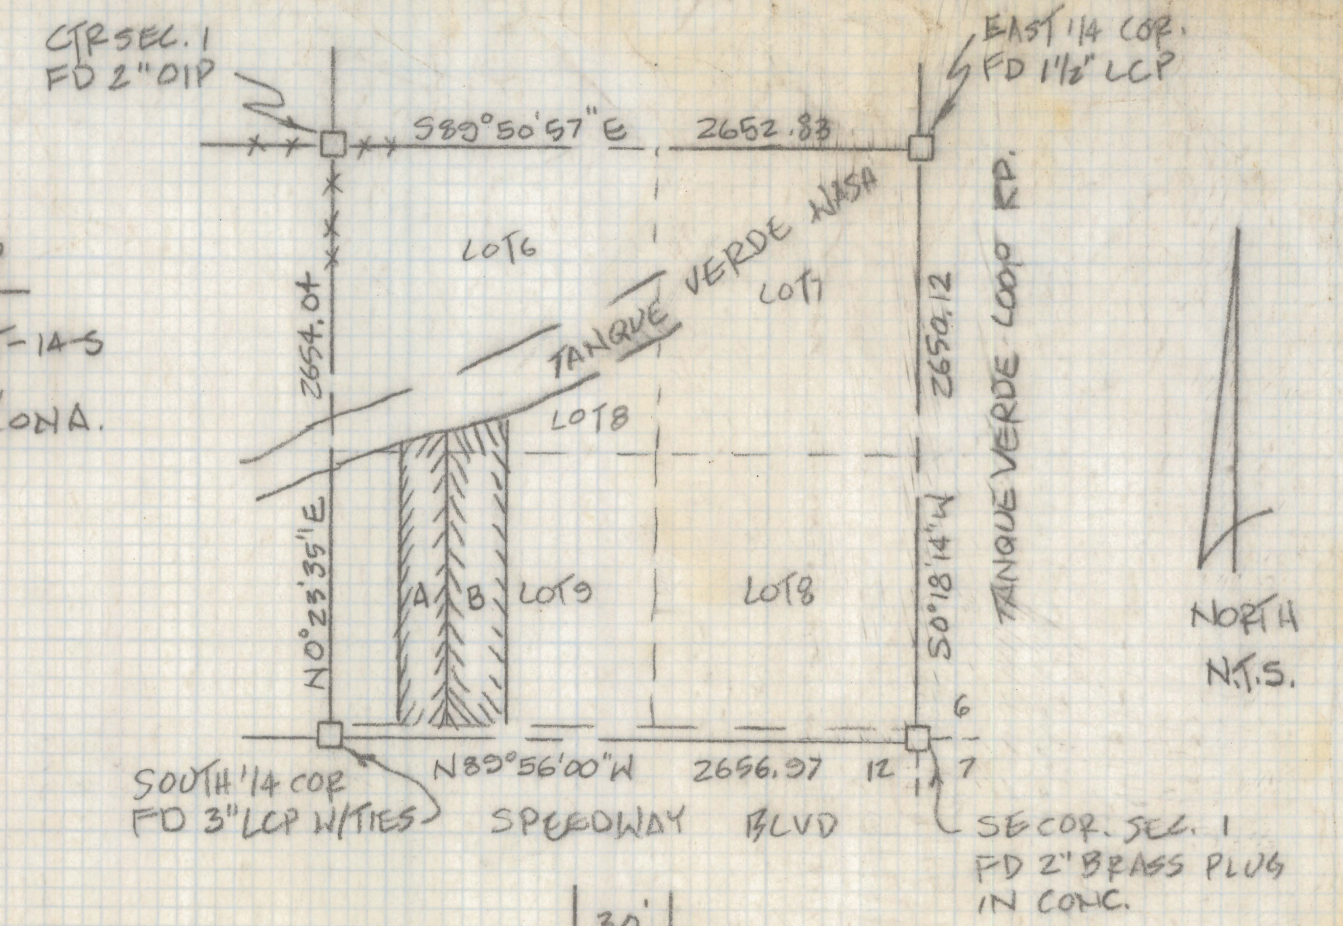

NOTES:

- 1) Q INDICATES 1/2\" PIN MKD LS 26405 SET UNLESS NOTED
- 2) R - MAP OR DEED RECORD
- 3) M - MEASURED
- 4) * BASIS OF BEARINGS - SOUTH LINE OF SECTION 1, T-14-S, R-15-E, PER G.L.O. PLAT DATED SEP. 3, 1901 SAID BEARING BEING N 89° 56' 00\" W
- 5) NO TITLE REPORT FURNISHED

RESULTS OF SURVEY

OF A PORTION OF LOTS 8 & 9, OF SECTION 1, TOWNSHIP 14 SOUTH OF RANGE 15 EAST, GILA AND SALT RIVER BASE AND MERIDIAN, PIMA COUNTY, ARIZONA.



EVERETT M. TRUEBLOOD
REGISTERED LAND SURVEYOR
TUCSON, ARIZONA
JOB 86-77

Z-2020-995