
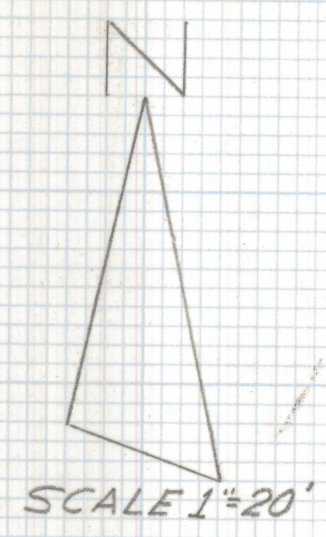


DISCLAIMER:

This unrecorded Record of Survey was donated to the City of Tucson. The City of Tucson provides this data for your personal use "as is." Additionally, the City of Tucson provides this information with the understanding that it is not guaranteed to be accurate, correct or complete and conclusions drawn from such information are the responsibility of the user.

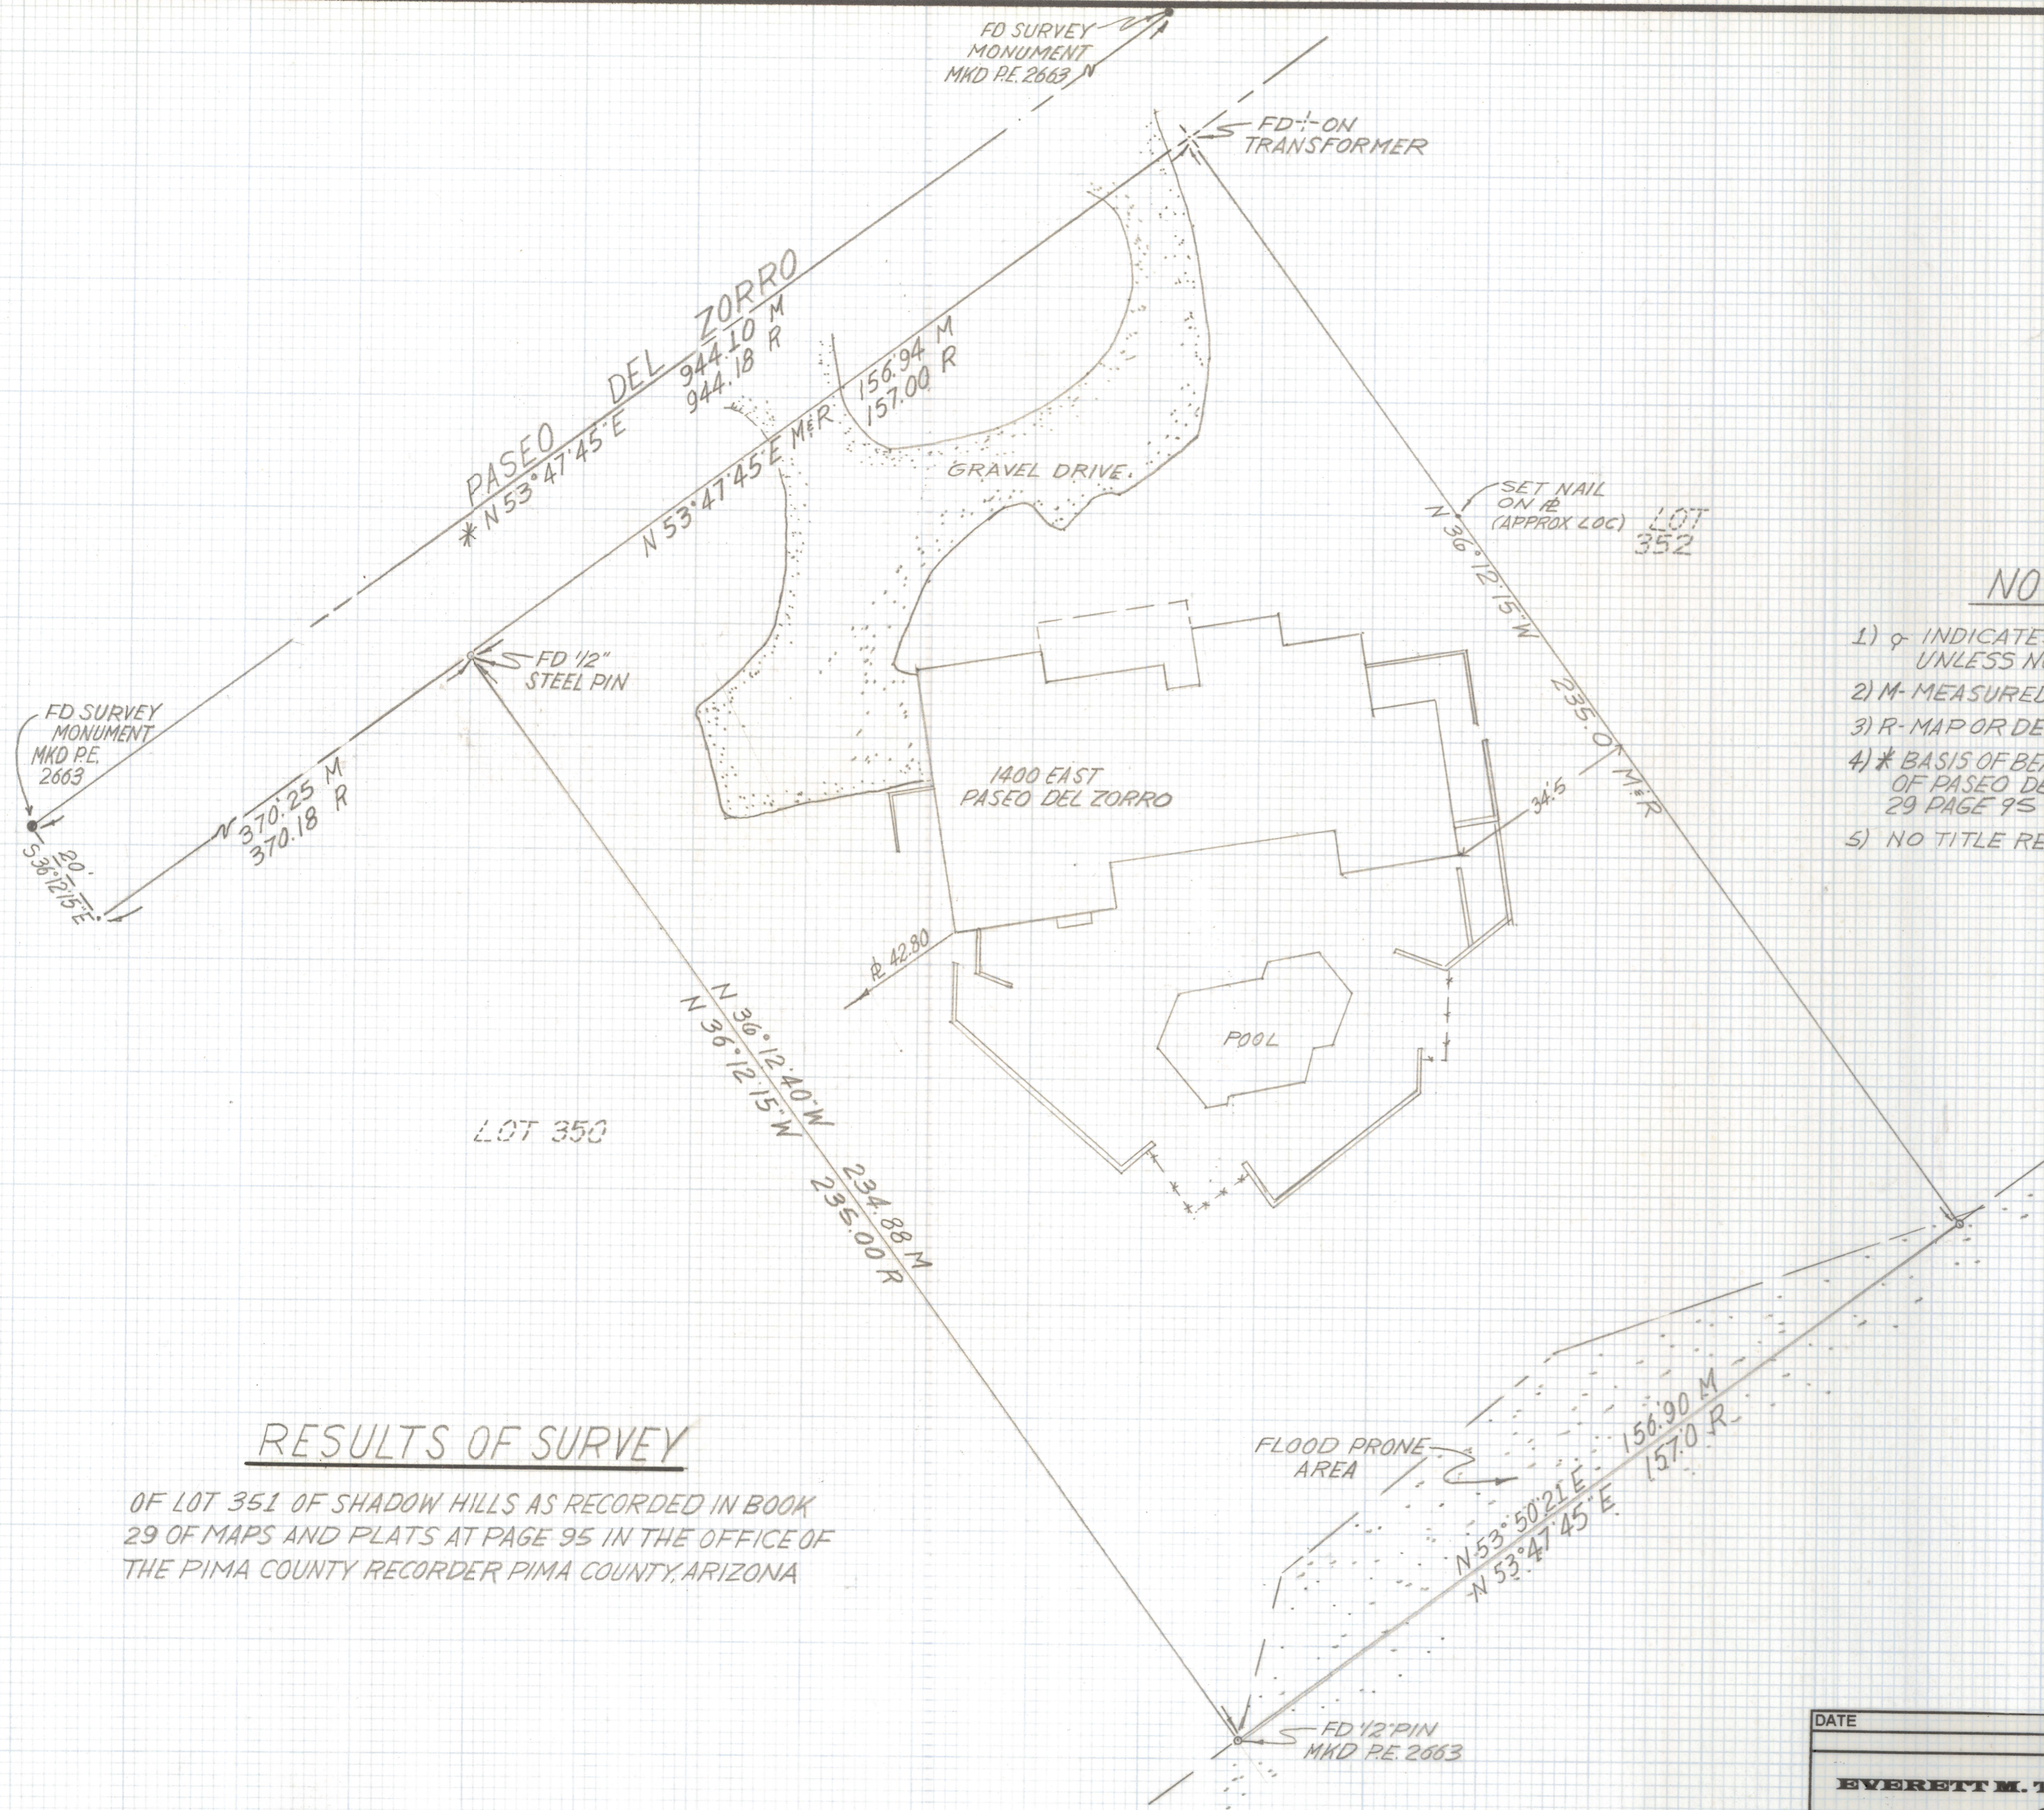

NOTES

- 1) ϕ INDICATES SET 1/2" PIN MKD R.L.S. 25405 UNLESS NOTED
- 2) M- MEASURED
- 3) R- MAP OR DEED RECORD
- 4) * BASIS OF BEARINGS N 53° 47' 45" E CENTERLINE OF PASEO DEL ZORRO PER SHADOW HILLS BOOK 29 PAGE 95 M.P.
- 5) NO TITLE REPORT FURNISHED

RESULTS OF SURVEY

OF LOT 351 OF SHADOW HILLS AS RECORDED IN BOOK 29 OF MAPS AND PLATS AT PAGE 95 IN THE OFFICE OF THE PIMA COUNTY RECORDER PIMA COUNTY, ARIZONA



Everett M. Trueblood

DATE	REVISIONS
EVERETT M. TRUEBLOOD LAND SURVEYING 2300 West Ian Place Tucson, AZ 85741 (520) 888-2549	
Drawn By: <i>EMT</i>	Checked By: <i>EMT</i>
Job No. 97-154	Date: 12-16-97
Scale: 1"=20'	Sheet 1 of 1

Z-2021-012