


# **DISCLAIMER:**

**This unrecorded Record of Survey was donated to the City of Tucson. The City of Tucson provides this data for your personal use "as is." Additionally, the City of Tucson provides this information with the understanding that it is not guaranteed to be accurate, correct or complete and conclusions drawn from such information are the responsibility of the user.**

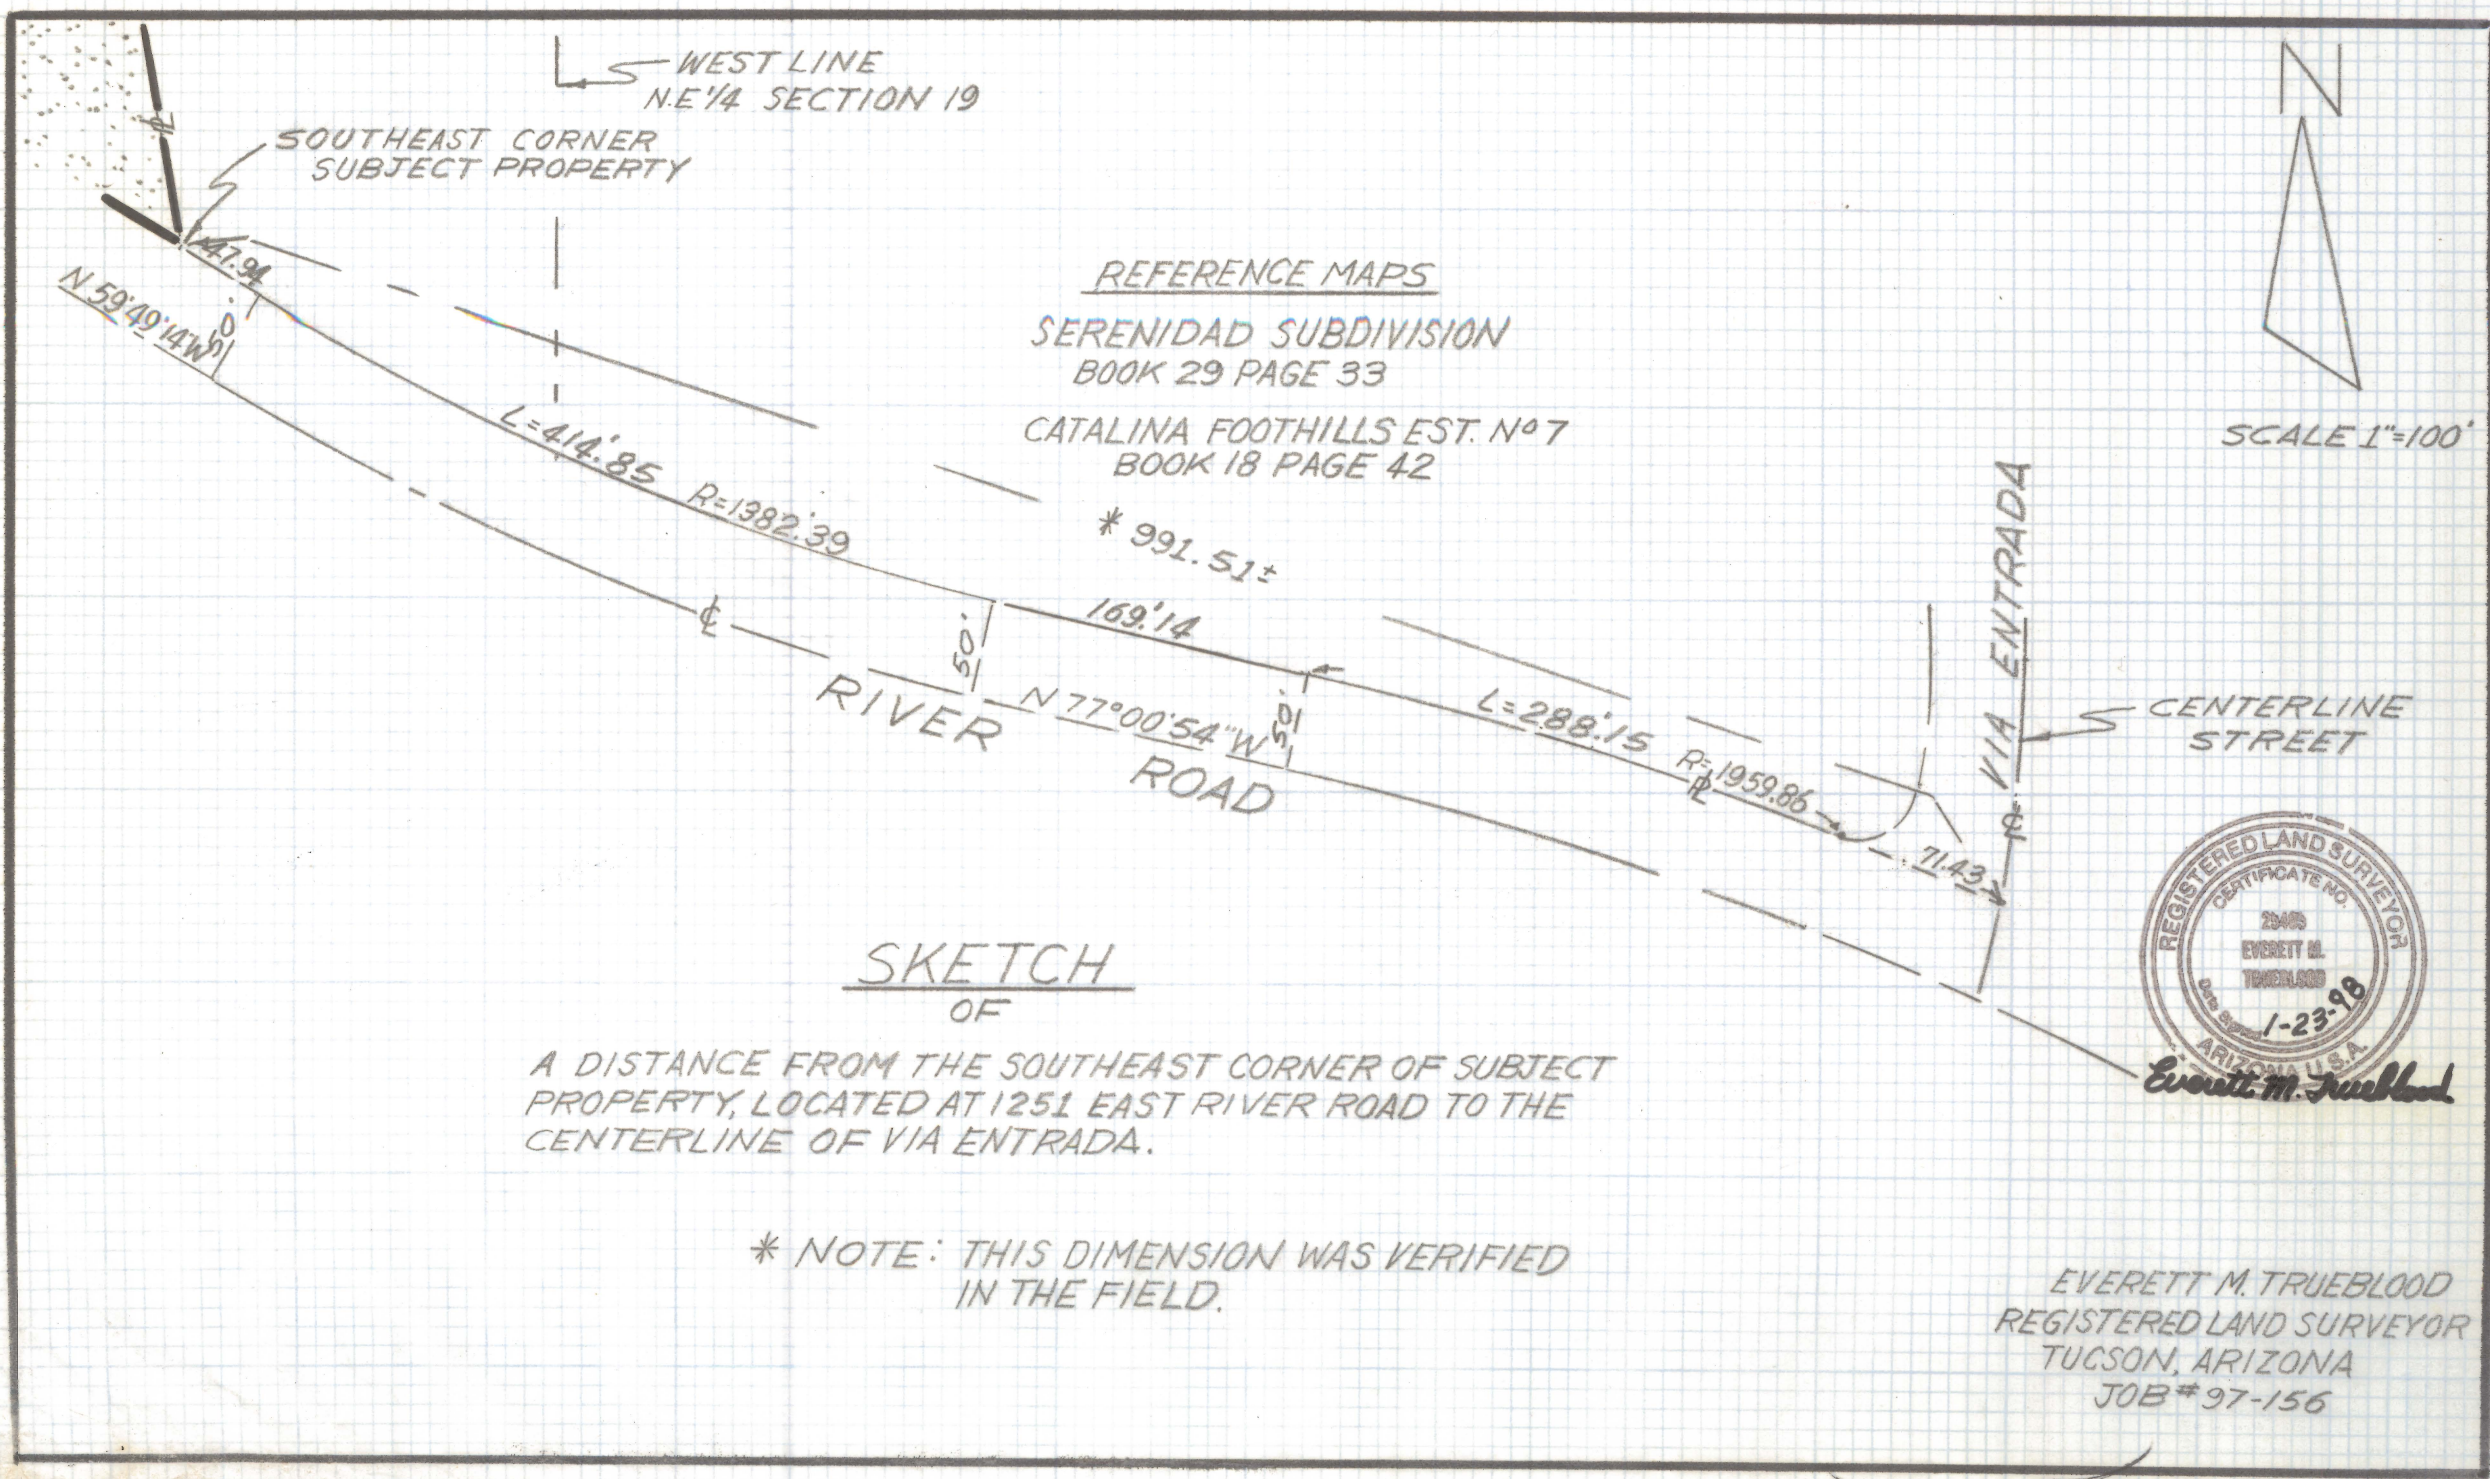

WEST LINE  
N.E. 1/4 SECTION 19

SOUTHEAST CORNER  
SUBJECT PROPERTY

REFERENCE MAPS  
SERENIDAD SUBDIVISION  
BOOK 29 PAGE 33  
CATALINA FOOTHILLS EST. N° 7  
BOOK 18 PAGE 42

N  
SCALE 1"=100'

RIVER ROAD

VIA ENTRADA  
CENTERLINE STREET

SKETCH  
OF

A DISTANCE FROM THE SOUTHEAST CORNER OF SUBJECT PROPERTY, LOCATED AT 1251 EAST RIVER ROAD TO THE CENTERLINE OF VIA ENTRADA.



*Everett M. Trueblood*

\* NOTE: THIS DIMENSION WAS VERIFIED IN THE FIELD.

EVERETT M. TRUEBLOOD  
REGISTERED LAND SURVEYOR  
TUCSON, ARIZONA  
JOB # 97-156