
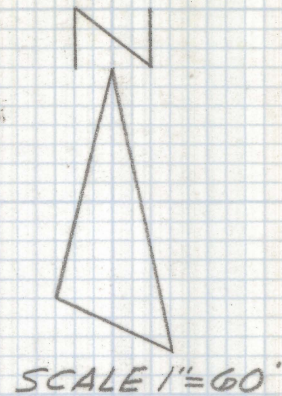


# **DISCLAIMER:**

**This unrecorded Record of Survey was donated to the City of Tucson. The City of Tucson provides this data for your personal use "as is." Additionally, the City of Tucson provides this information with the understanding that it is not guaranteed to be accurate, correct or complete and conclusions drawn from such information are the responsibility of the user.**

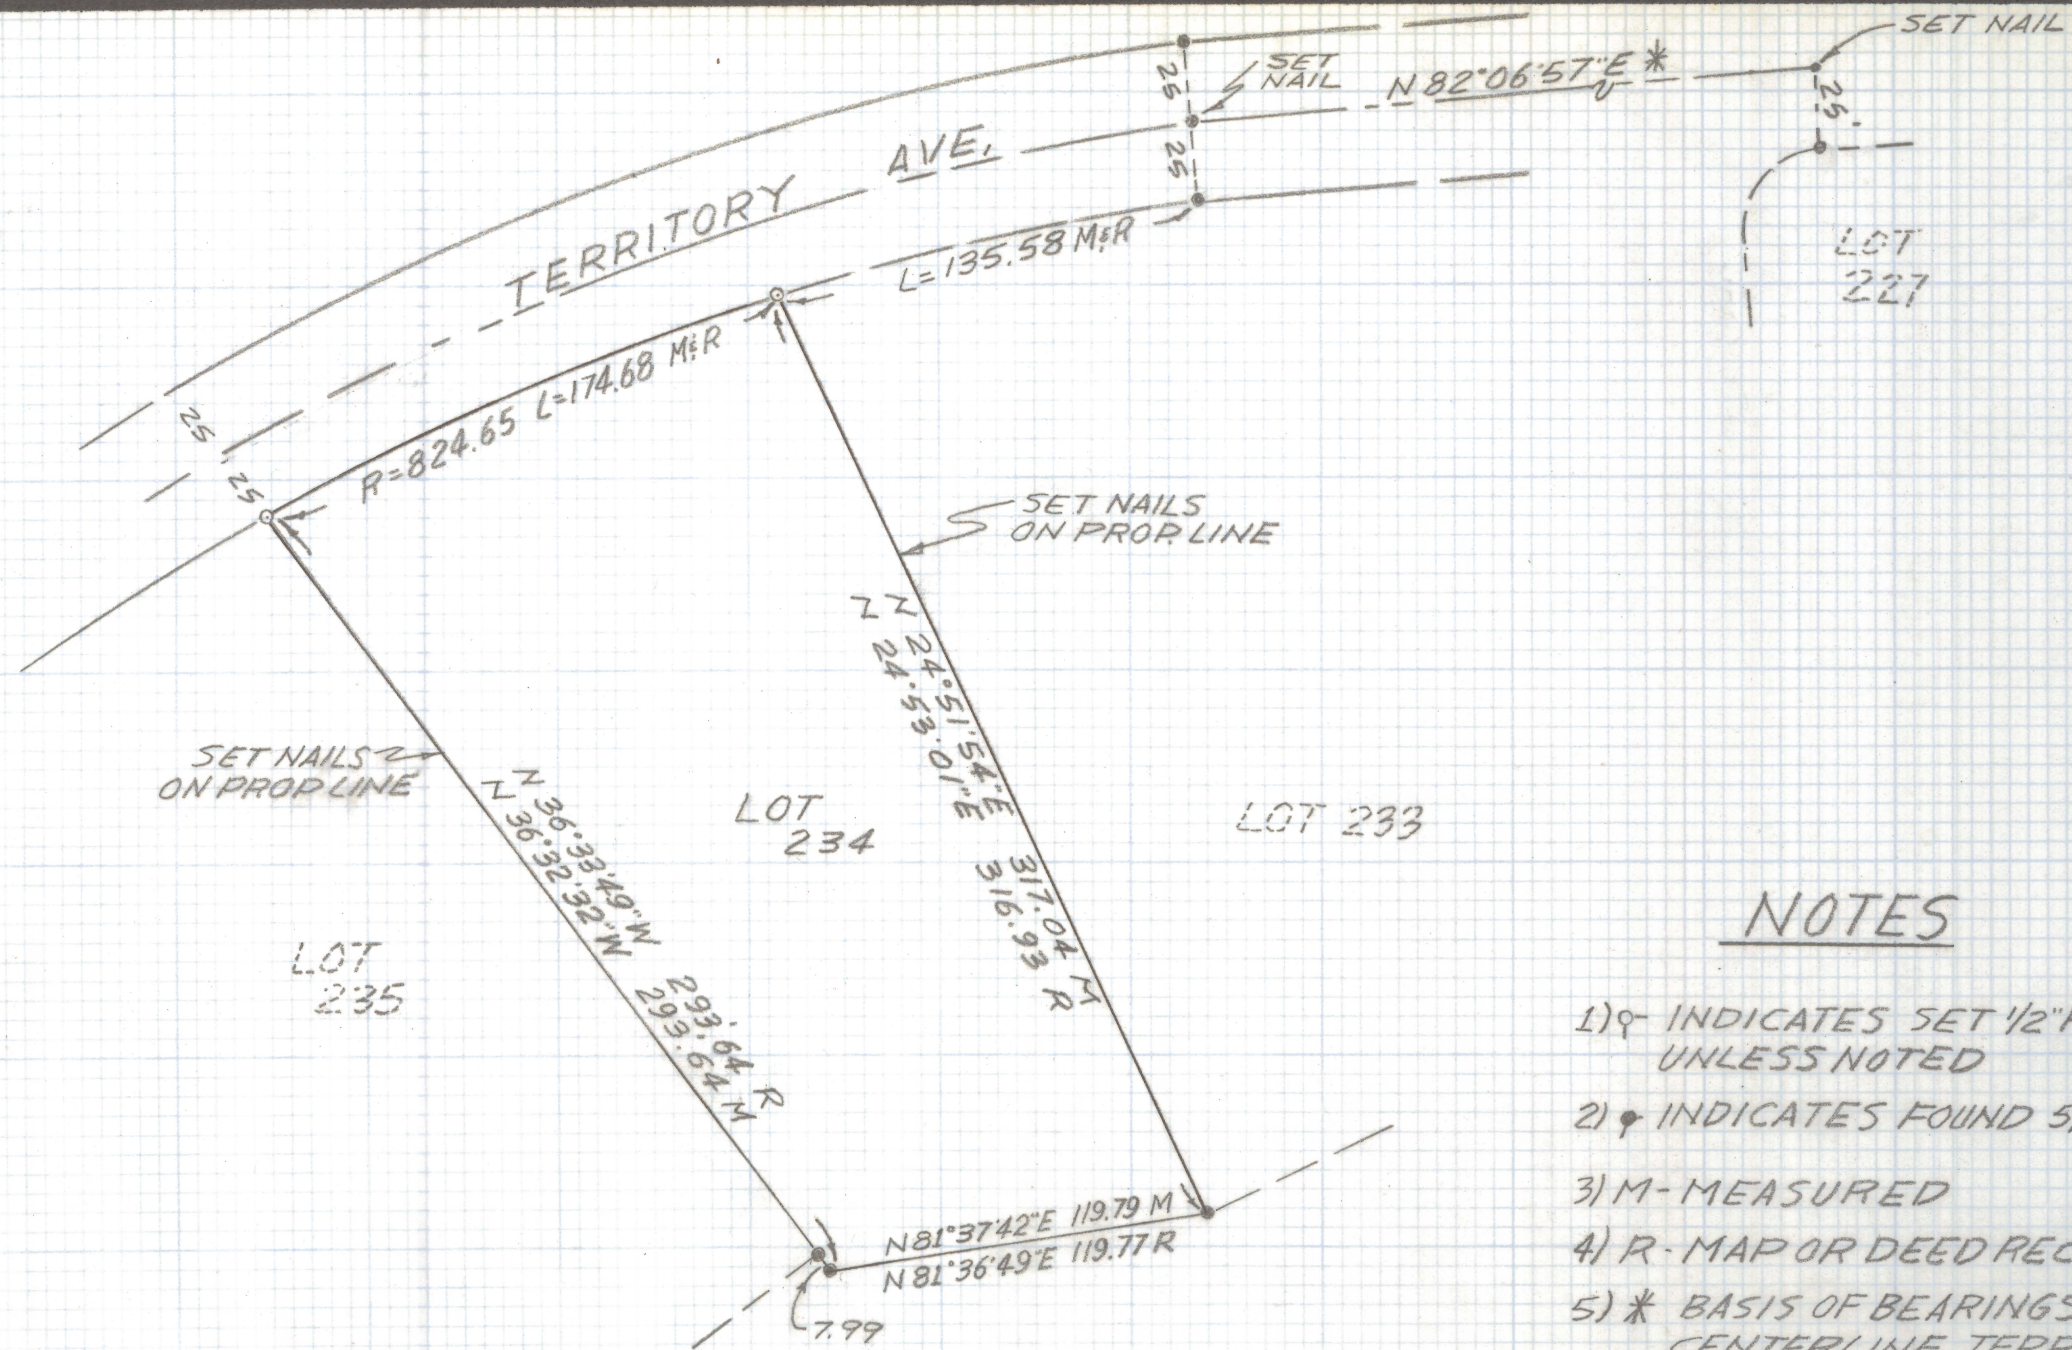


NOTES

- 1)  $\circ$  INDICATES SET 1/2" PIN MKD R.L.S. 25405 UNLESS NOTED
- 2)  $\bullet$  INDICATES FOUND 5/8" PIN UNLESS NOTED
- 3) M - MEASURED
- 4) R - MAP OR DEED RECORD
- 5) \* BASIS OF BEARINGS  $N82^{\circ}06'57''E$  CENTERLINE TERRITORY AVE.
- 6) NO TITLE REPORT FURNISHED FOR THIS SURVEY

RESULTS OF SURVEY

OF LOT 234 SUNRISE PRESIDIO VILLAGE AS RECORDED IN BOOK 29 OF MAPS AND PLATS AND PAGE 64 IN THE OFFICE OF THE PIMA COUNTY RECORDER PIMA COUNTY ARIZONA

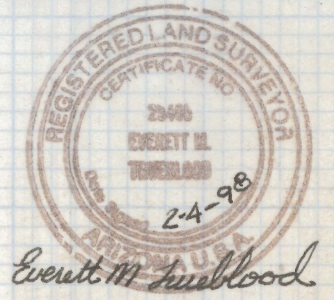

Everett M. Trueblood

EVERETT M. TRUEBLOOD  
REGISTERED LAND SURVEYOR  
TUCSON, ARIZONA  
JOB# 98-10