
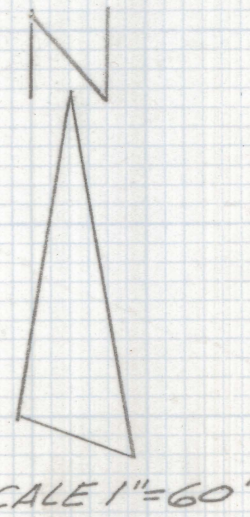


DISCLAIMER:

This unrecorded Record of Survey was donated to the City of Tucson. The City of Tucson provides this data for your personal use "as is." Additionally, the City of Tucson provides this information with the understanding that it is not guaranteed to be accurate, correct or complete and conclusions drawn from such information are the responsibility of the user.

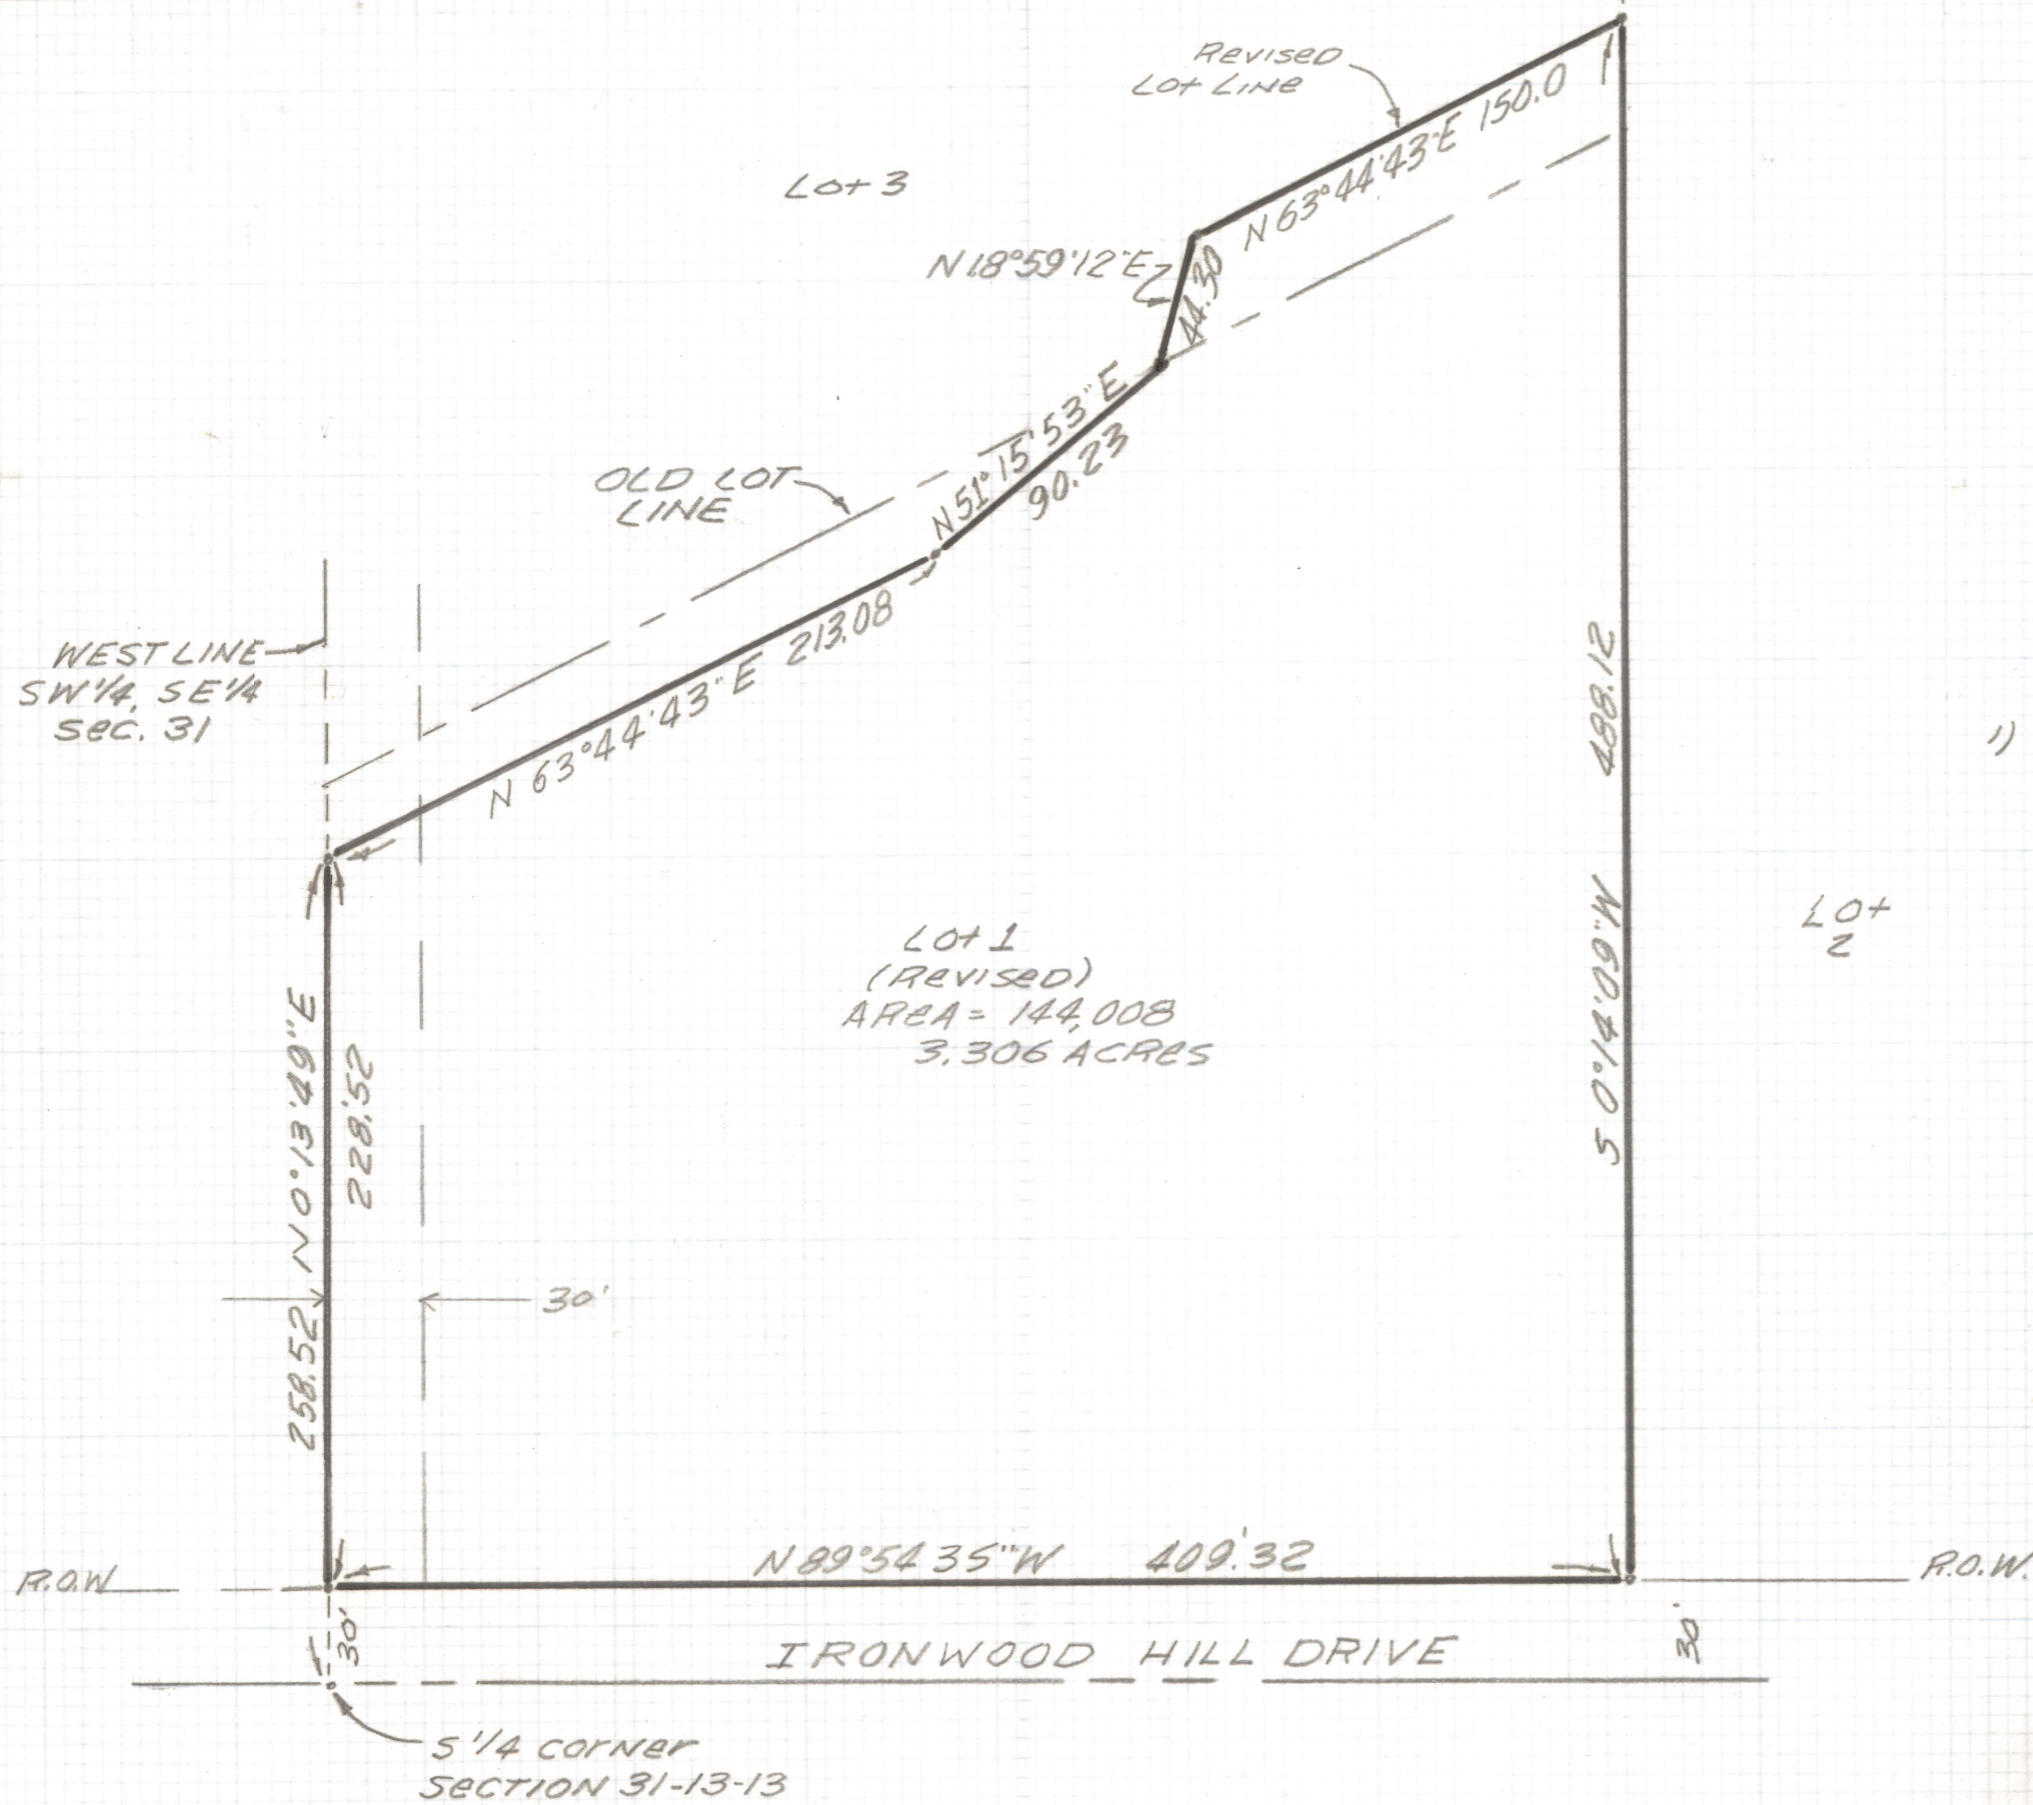

NOTE
 1) NO CORNERS FOR THE REVISED LOT LINE HAVE BEEN SET AT THIS TIME.

SKETCH OF LEGAL DESCRIPTION

OF A PORTION OF THE SOUTHWEST QUARTER OF THE SOUTHEAST QUARTER OF SECTION 31 TOWNSHIP 13 SOUTH, RANGE 13 EAST G.S.R.B & M. PIMA COUNTY, ARIZONA



Everett M. Trueblood

EVERETT M. TRUEBLOOD
 REGISTERED LAND SURVEYOR
 TUCSON, ARIZONA
 JOB #98-18