
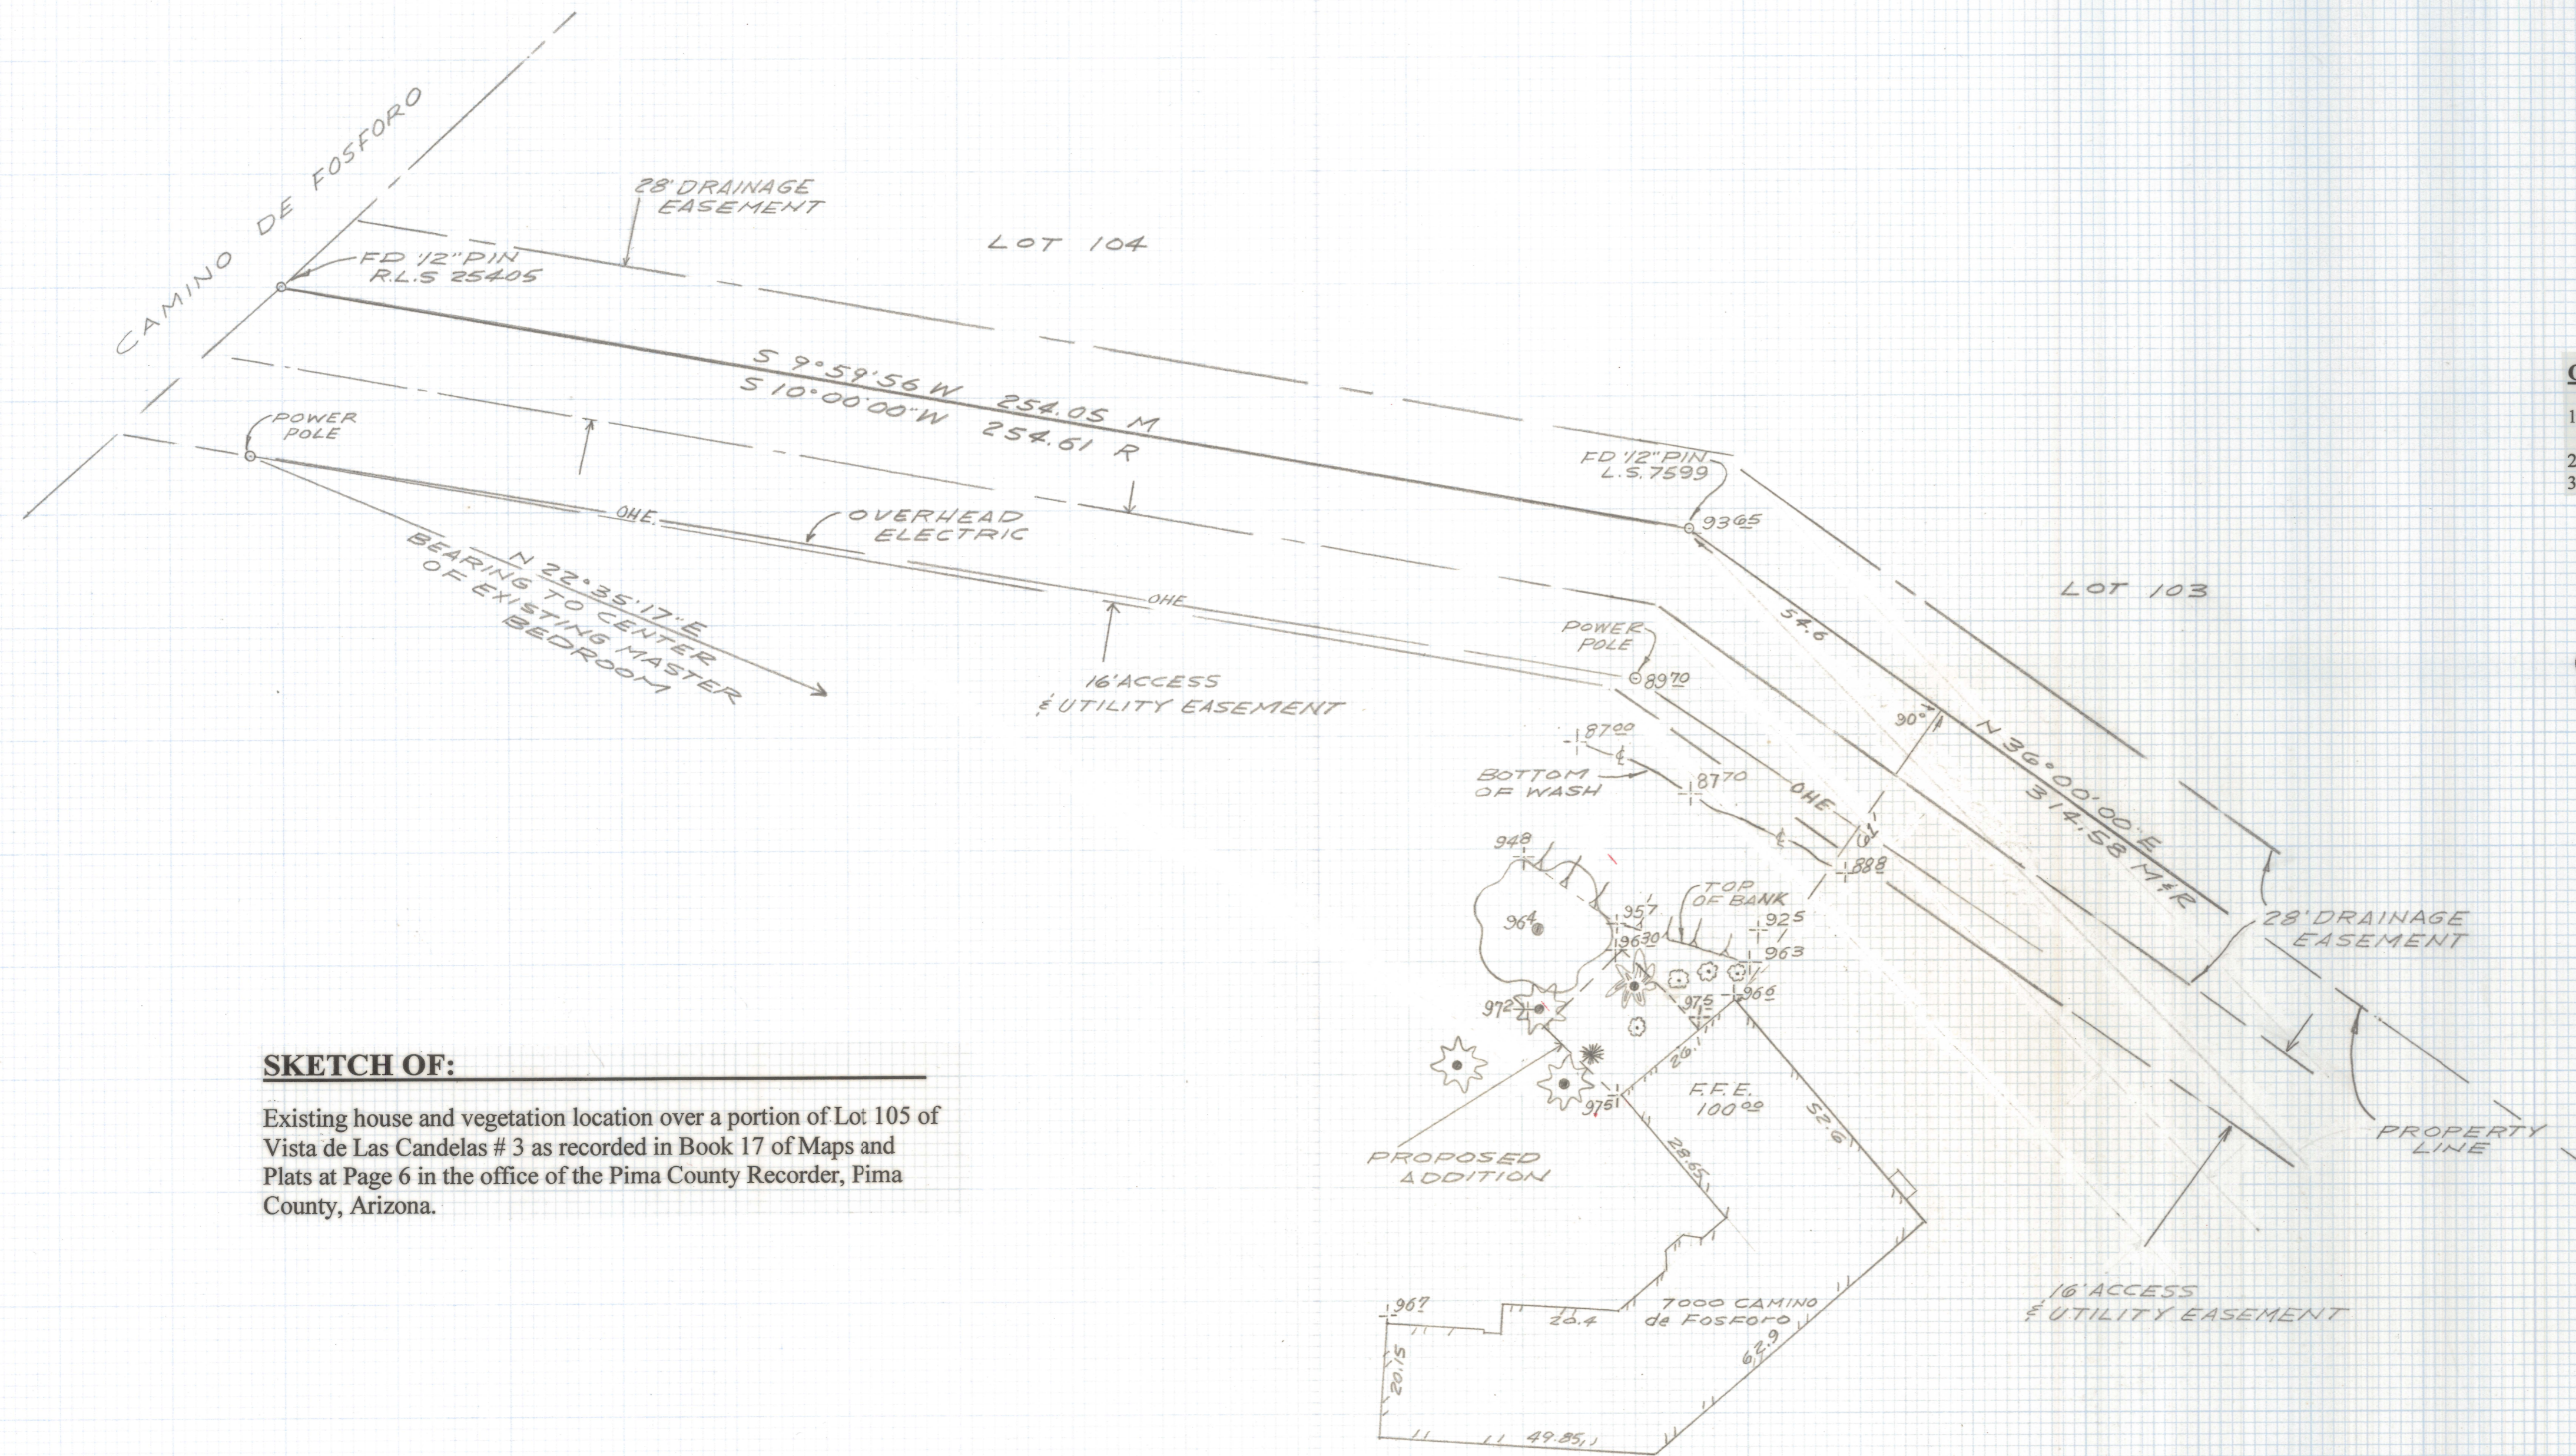


DISCLAIMER:

This unrecorded Record of Survey was donated to the City of Tucson. The City of Tucson provides this data for your personal use "as is." Additionally, the City of Tucson provides this information with the understanding that it is not guaranteed to be accurate, correct or complete and conclusions drawn from such information are the responsibility of the user.

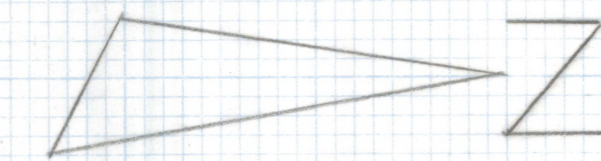

SKETCH OF:

Existing house and vegetation location over a portion of Lot 105 of Vista de Las Candelas # 3 as recorded in Book 17 of Maps and Plats at Page 6 in the office of the Pima County Recorder, Pima County, Arizona.

GENERAL NOTES

1. Benchmark assumed existing finish floor elevation of 100.00 at master bedroom southwest corner of house.
2. - Existing ground elevation
3. * Yucca

- Evergreen tree
- Pine tree
- Olive tree
- Eucalyptus tree

DATE	REVISIONS
EVERETT M. TRUEBLOOD LAND SURVEYING 2300 West Ian Place Tucson, AZ 85741 (520) 888-2549	
Drawn By: EMT	Checked By: EMT
Job No. 98-71	Date: May 7, 1998
Scale: 1" = 20'	Sheet 1 of 1