



DISCLAIMER:

This unrecorded Record of Survey was donated to the City of Tucson. The City of Tucson provides this data for your personal use "as is." Additionally, the City of Tucson provides this information with the understanding that it is not guaranteed to be accurate, correct or complete and conclusions drawn from such information are the responsibility of the user.

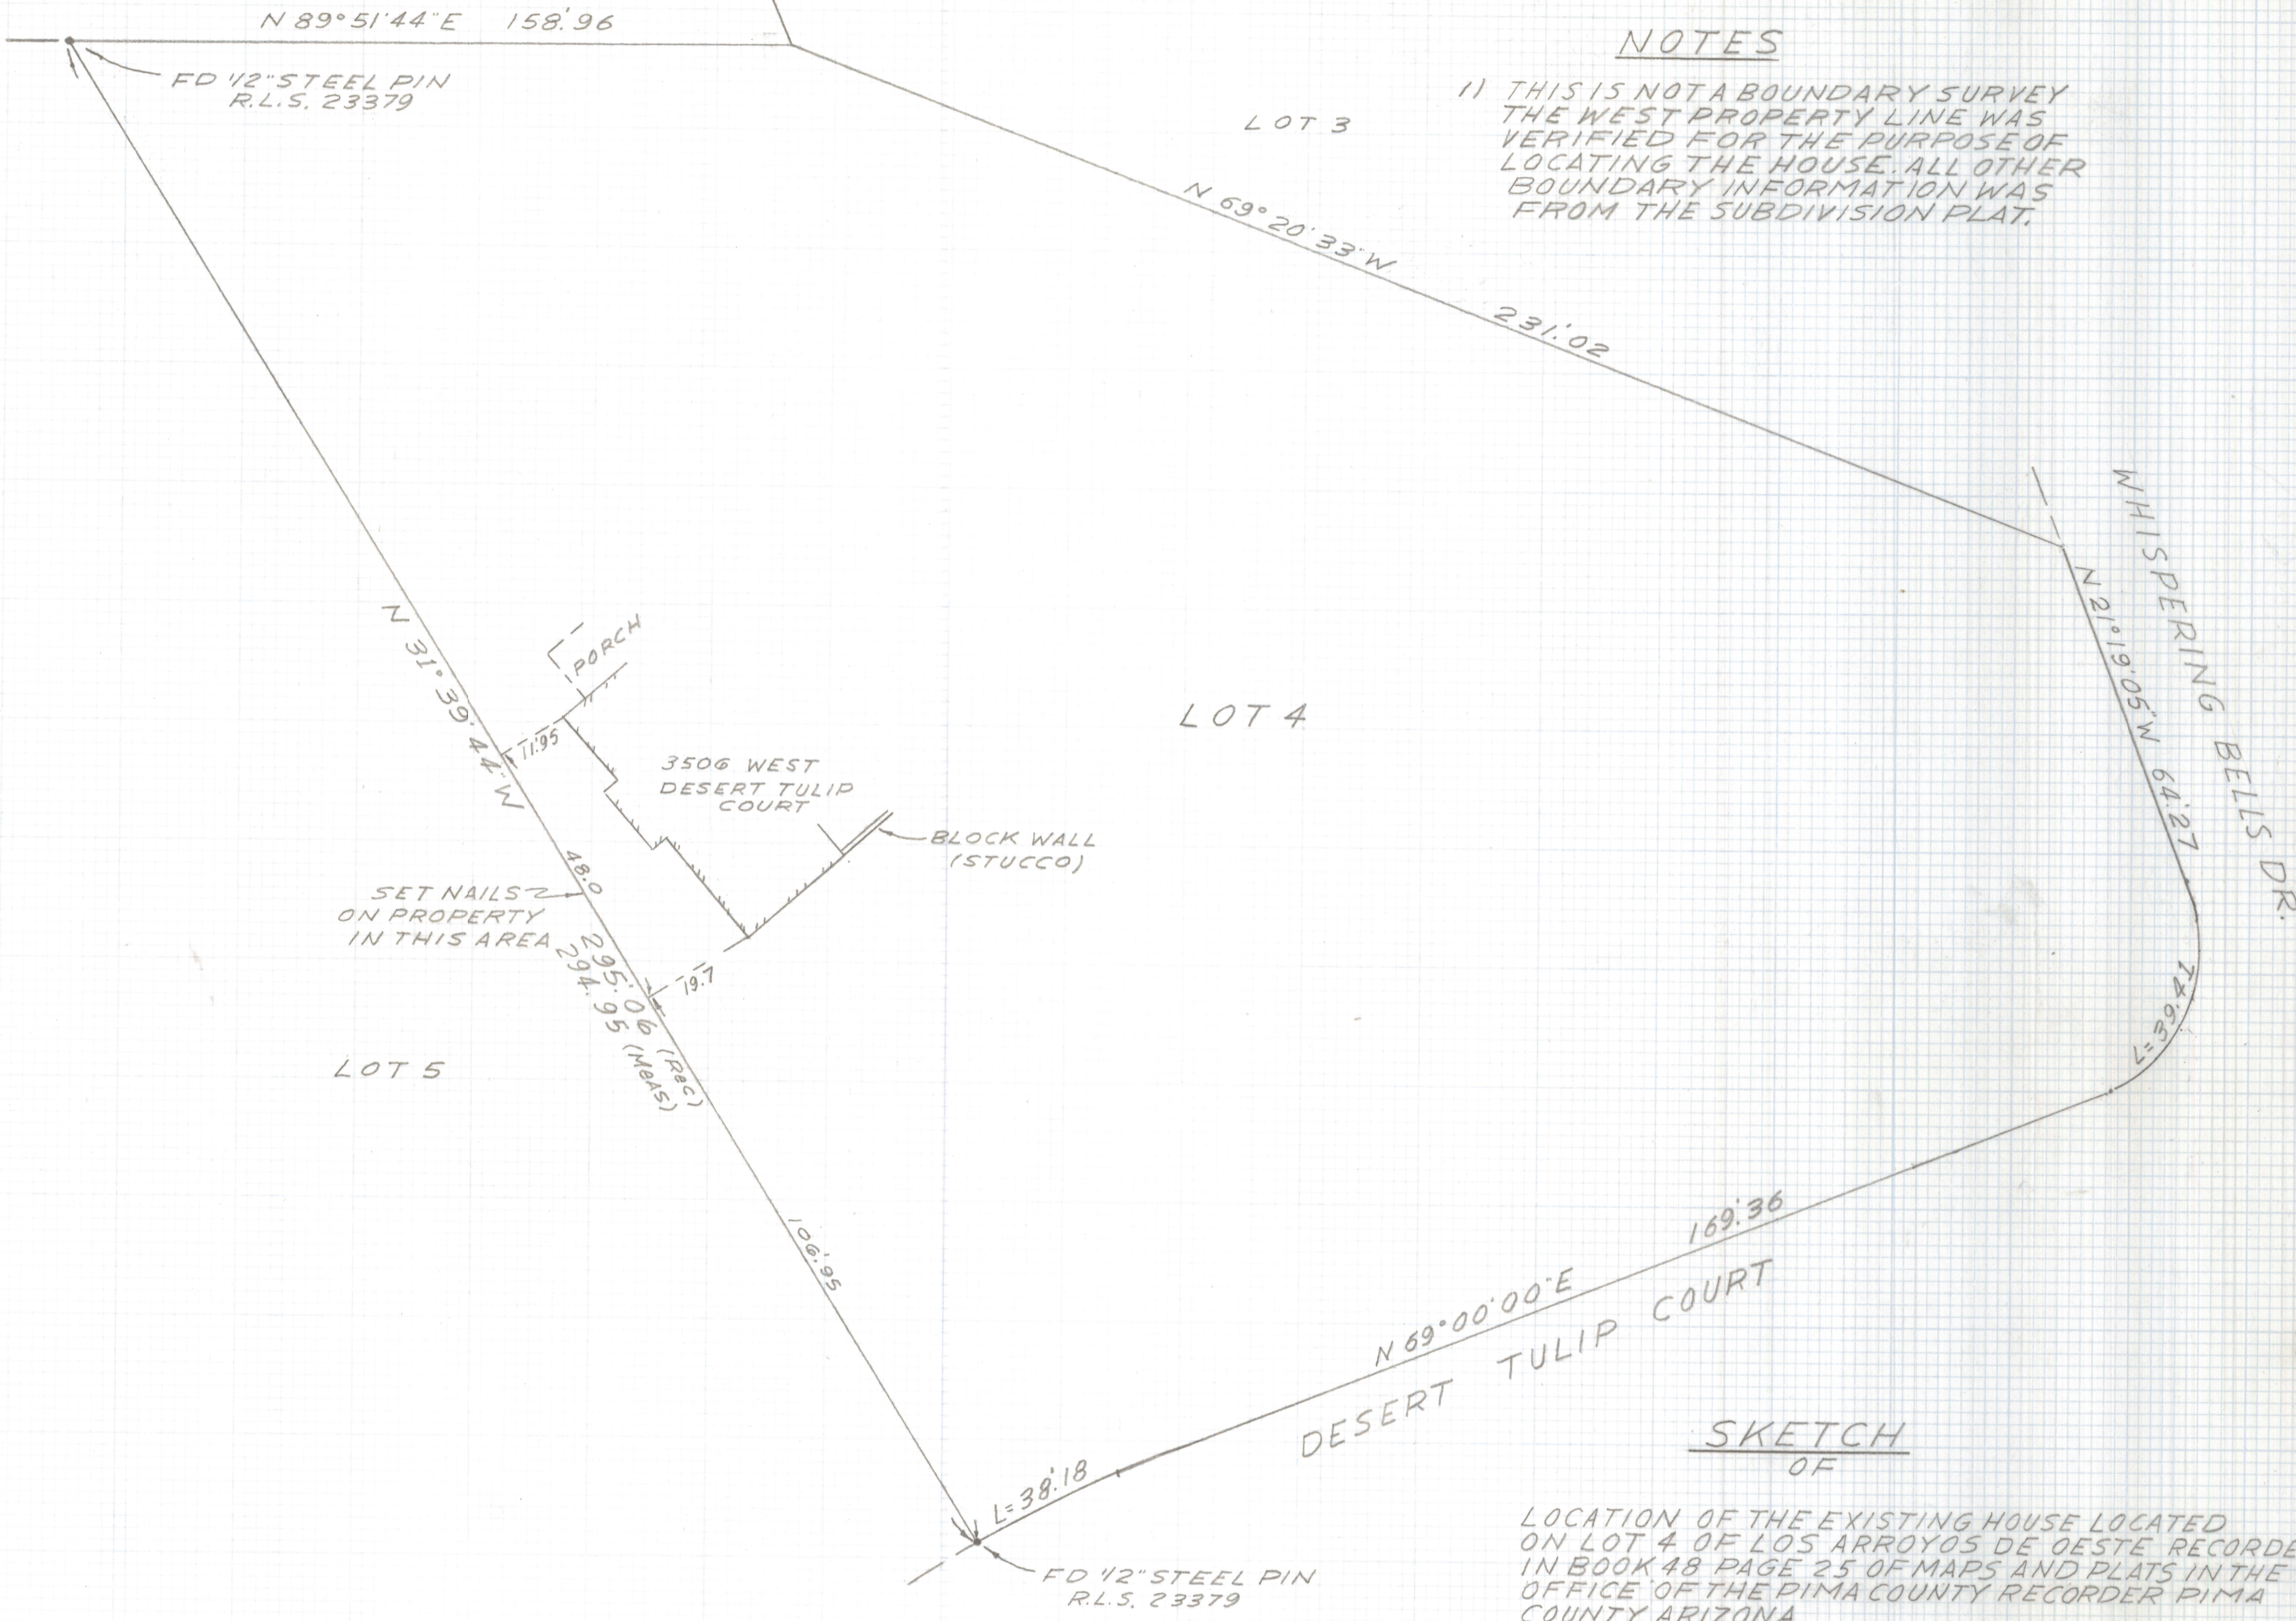

NOTES

1) THIS IS NOT A BOUNDARY SURVEY THE WEST PROPERTY LINE WAS VERIFIED FOR THE PURPOSE OF LOCATING THE HOUSE. ALL OTHER BOUNDARY INFORMATION WAS FROM THE SUBDIVISION PLAT.

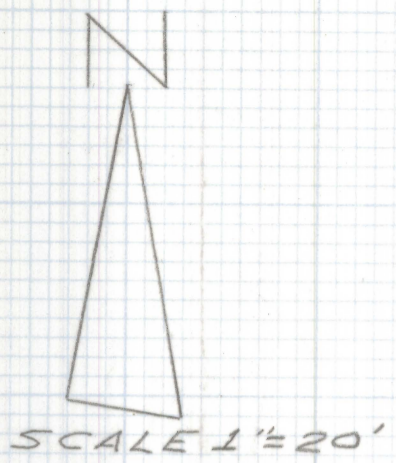

Everett M. Trueblood

SKETCH OF

LOCATION OF THE EXISTING HOUSE LOCATED ON LOT 4 OF LOS ARROYOS DE OESTE RECORDED IN BOOK 48 PAGE 25 OF MAPS AND PLATS IN THE OFFICE OF THE PIMA COUNTY RECORDER PIMA COUNTY, ARIZONA.

EVERETT M. TRUEBLOOD
REGISTERED LAND SURVEYOR
TUCSON, ARIZONA
JOB # 98-76