
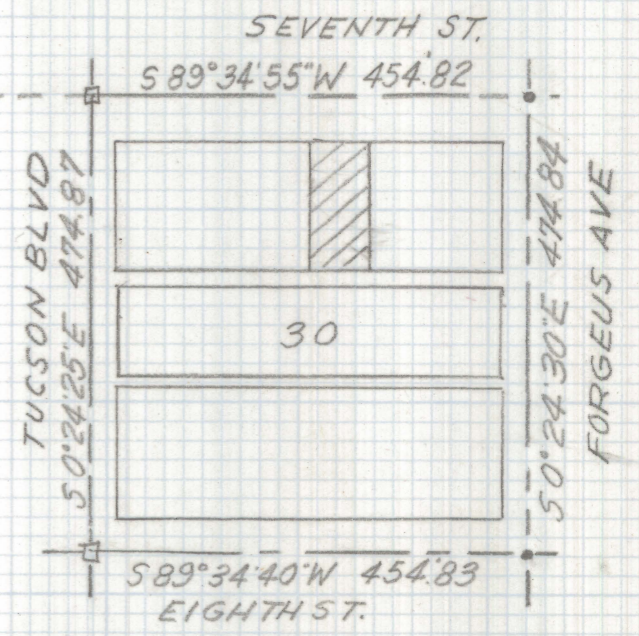


DISCLAIMER:

This unrecorded Record of Survey was donated to the City of Tucson. The City of Tucson provides this data for your personal use "as is." Additionally, the City of Tucson provides this information with the understanding that it is not guaranteed to be accurate, correct or complete and conclusions drawn from such information are the responsibility of the user.

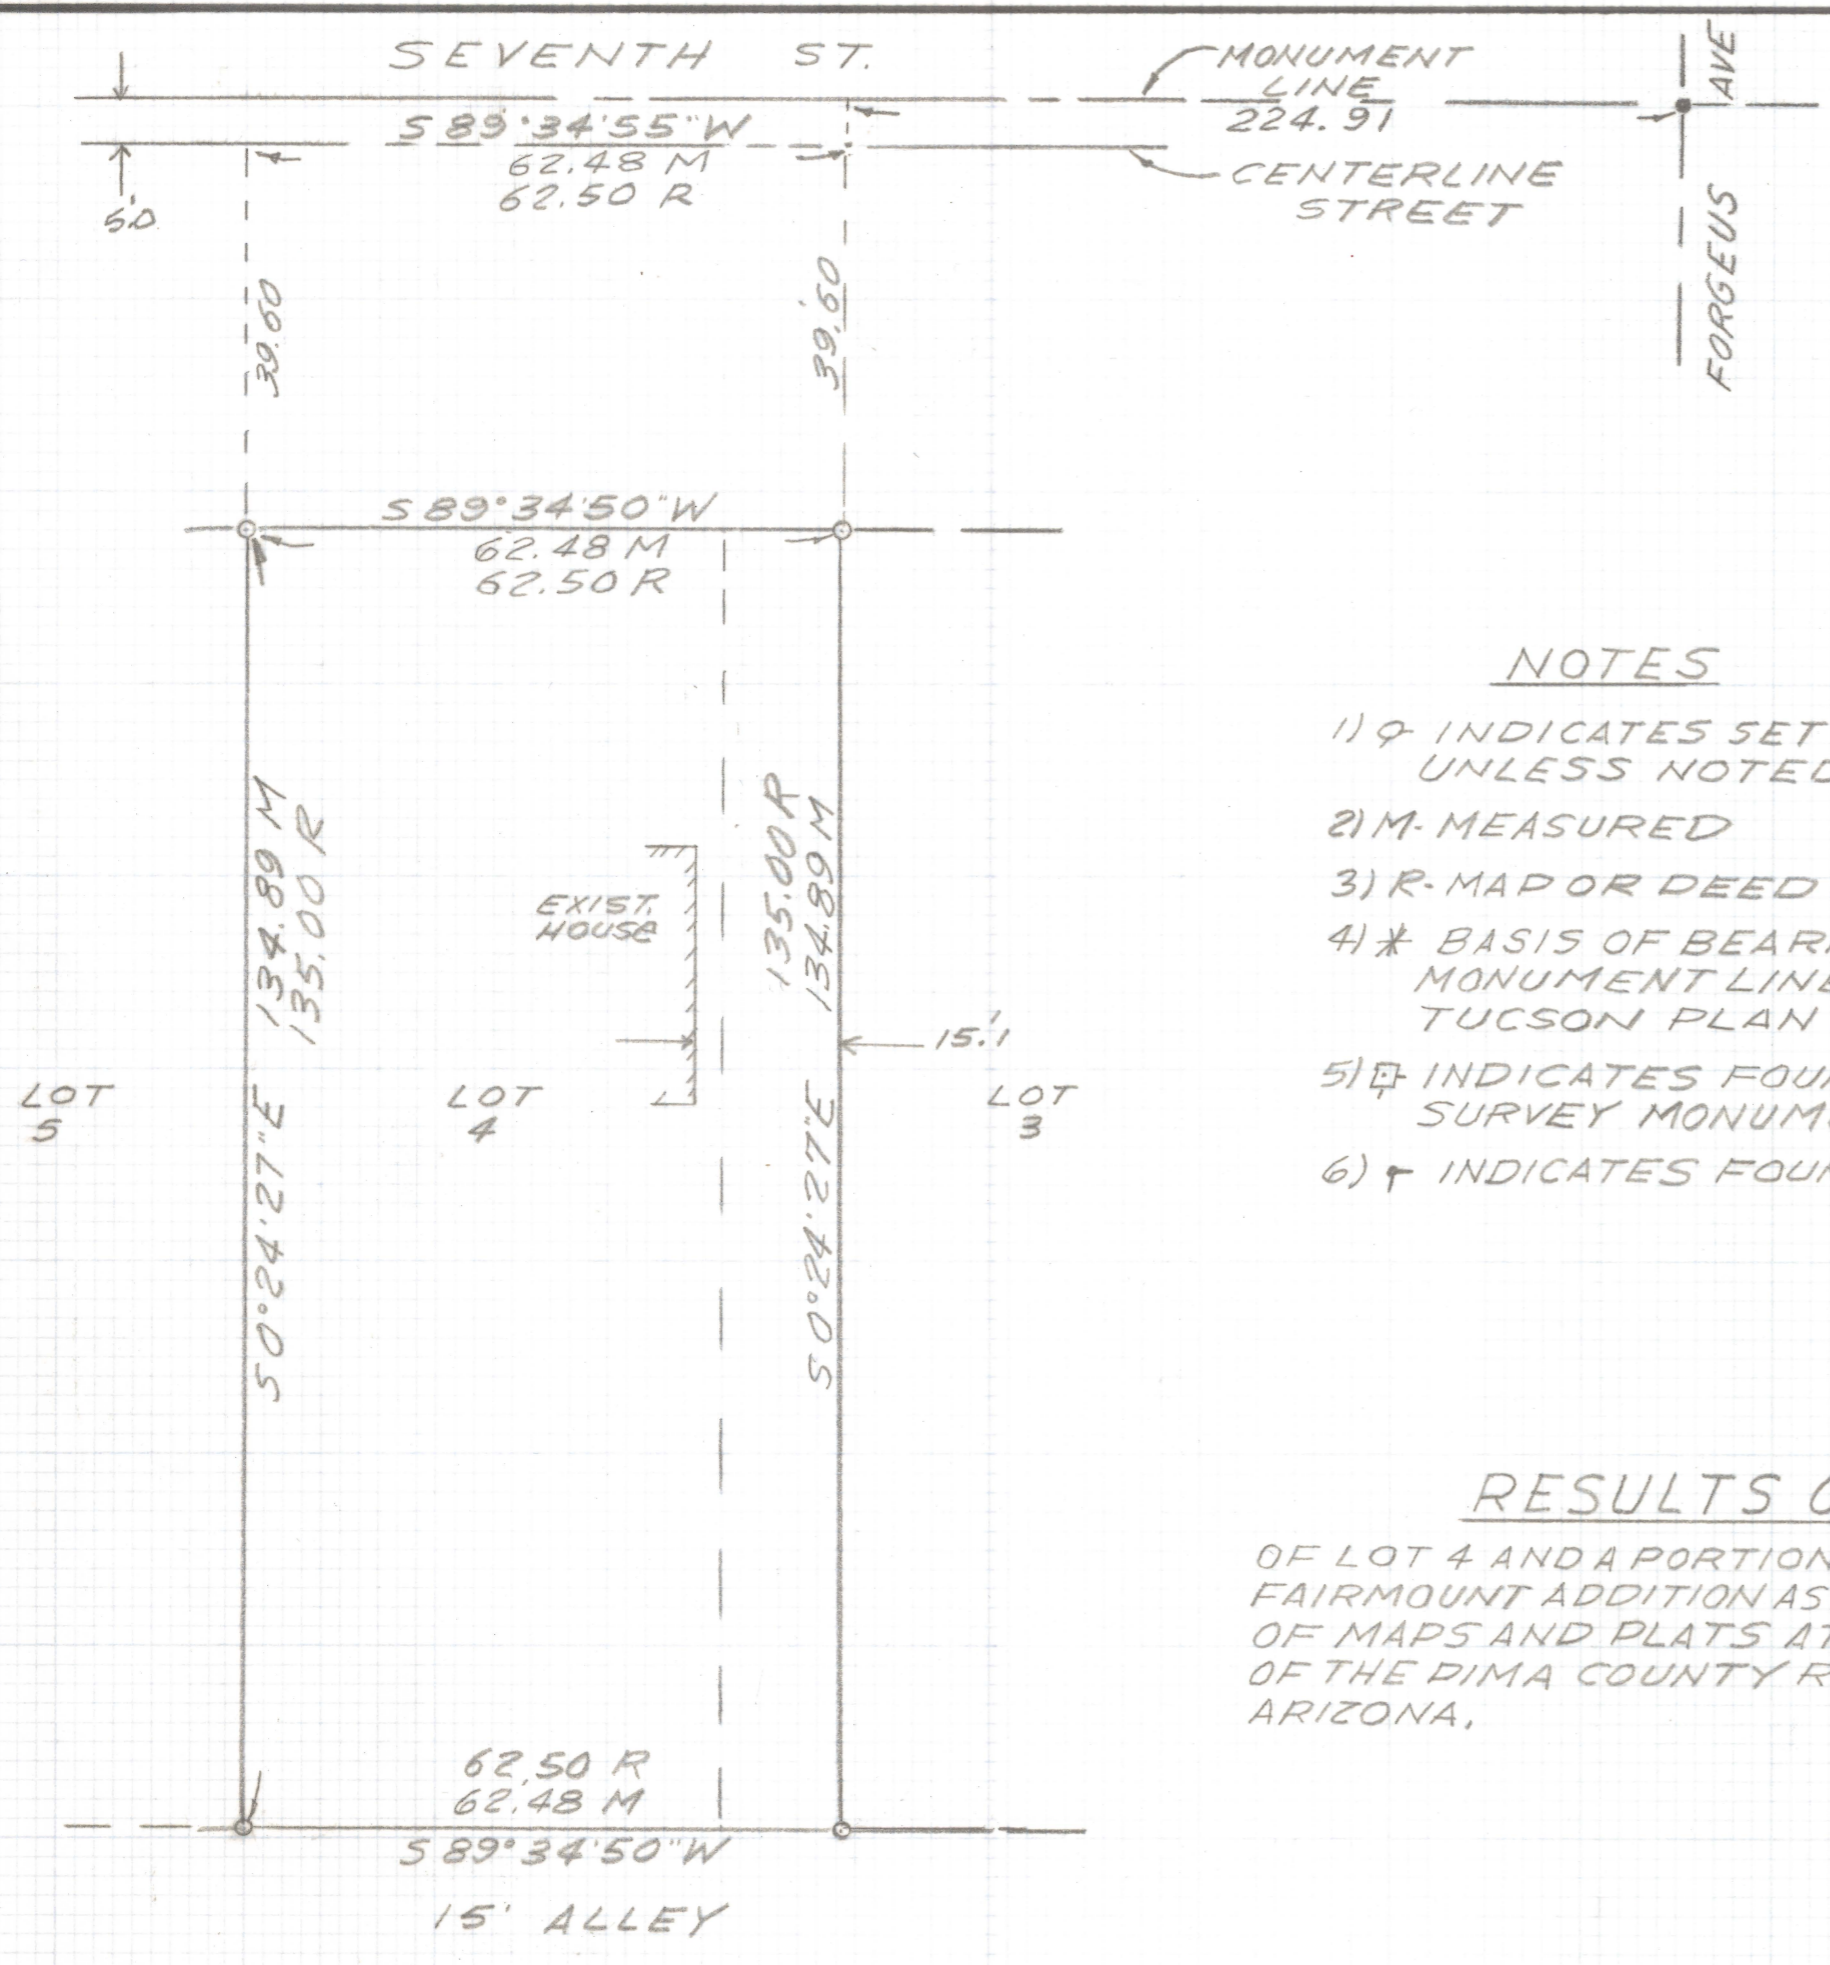

NOTES

- 1) ♀ INDICATES SET 1/2" PIN R.L.S. 25405 UNLESS NOTED
- 2) M - MEASURED
- 3) R - MAP OR DEED RECORD
- 4) * BASIS OF BEARINGS N 89°34'40"E MONUMENT LINE PER CITY OF TUCSON PLAN NO. R-79-44 SHT 1
- 5) ♂ INDICATES FOUND CITY OF TUCSON SURVEY MONUMENT MKD R.L.S. 23956
- 6) † INDICATES FOUND 3/8" PIN IN HANDHOLE

LOCATION MAP
 BLOCK 30 FAIRMOUNT
 ADDITION BK 4 PG 32
 MAPS AND PLATS
 SCALE 1"=200'

RESULTS OF SURVEY

OF LOT 4 AND A PORTION OF LOT 3 BLOCK 30 OF FAIRMOUNT ADDITION AS RECORDED IN BOOK 4 OF MAPS AND PLATS AT PAGE 32 IN THE OFFICE OF THE PIMA COUNTY RECORDER PIMA COUNTY ARIZONA.



Everett M. Trueblood

EVERETT M. TRUEBLOOD
 REGISTERED LAND SURVEYOR
 TUCSON, ARIZONA
 JOB # 98-81