
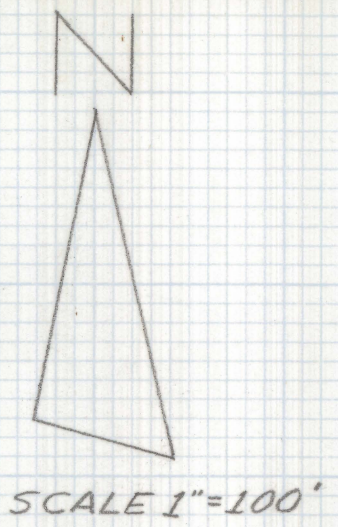


DISCLAIMER:

This unrecorded Record of Survey was donated to the City of Tucson. The City of Tucson provides this data for your personal use "as is." Additionally, the City of Tucson provides this information with the understanding that it is not guaranteed to be accurate, correct or complete and conclusions drawn from such information are the responsibility of the user.

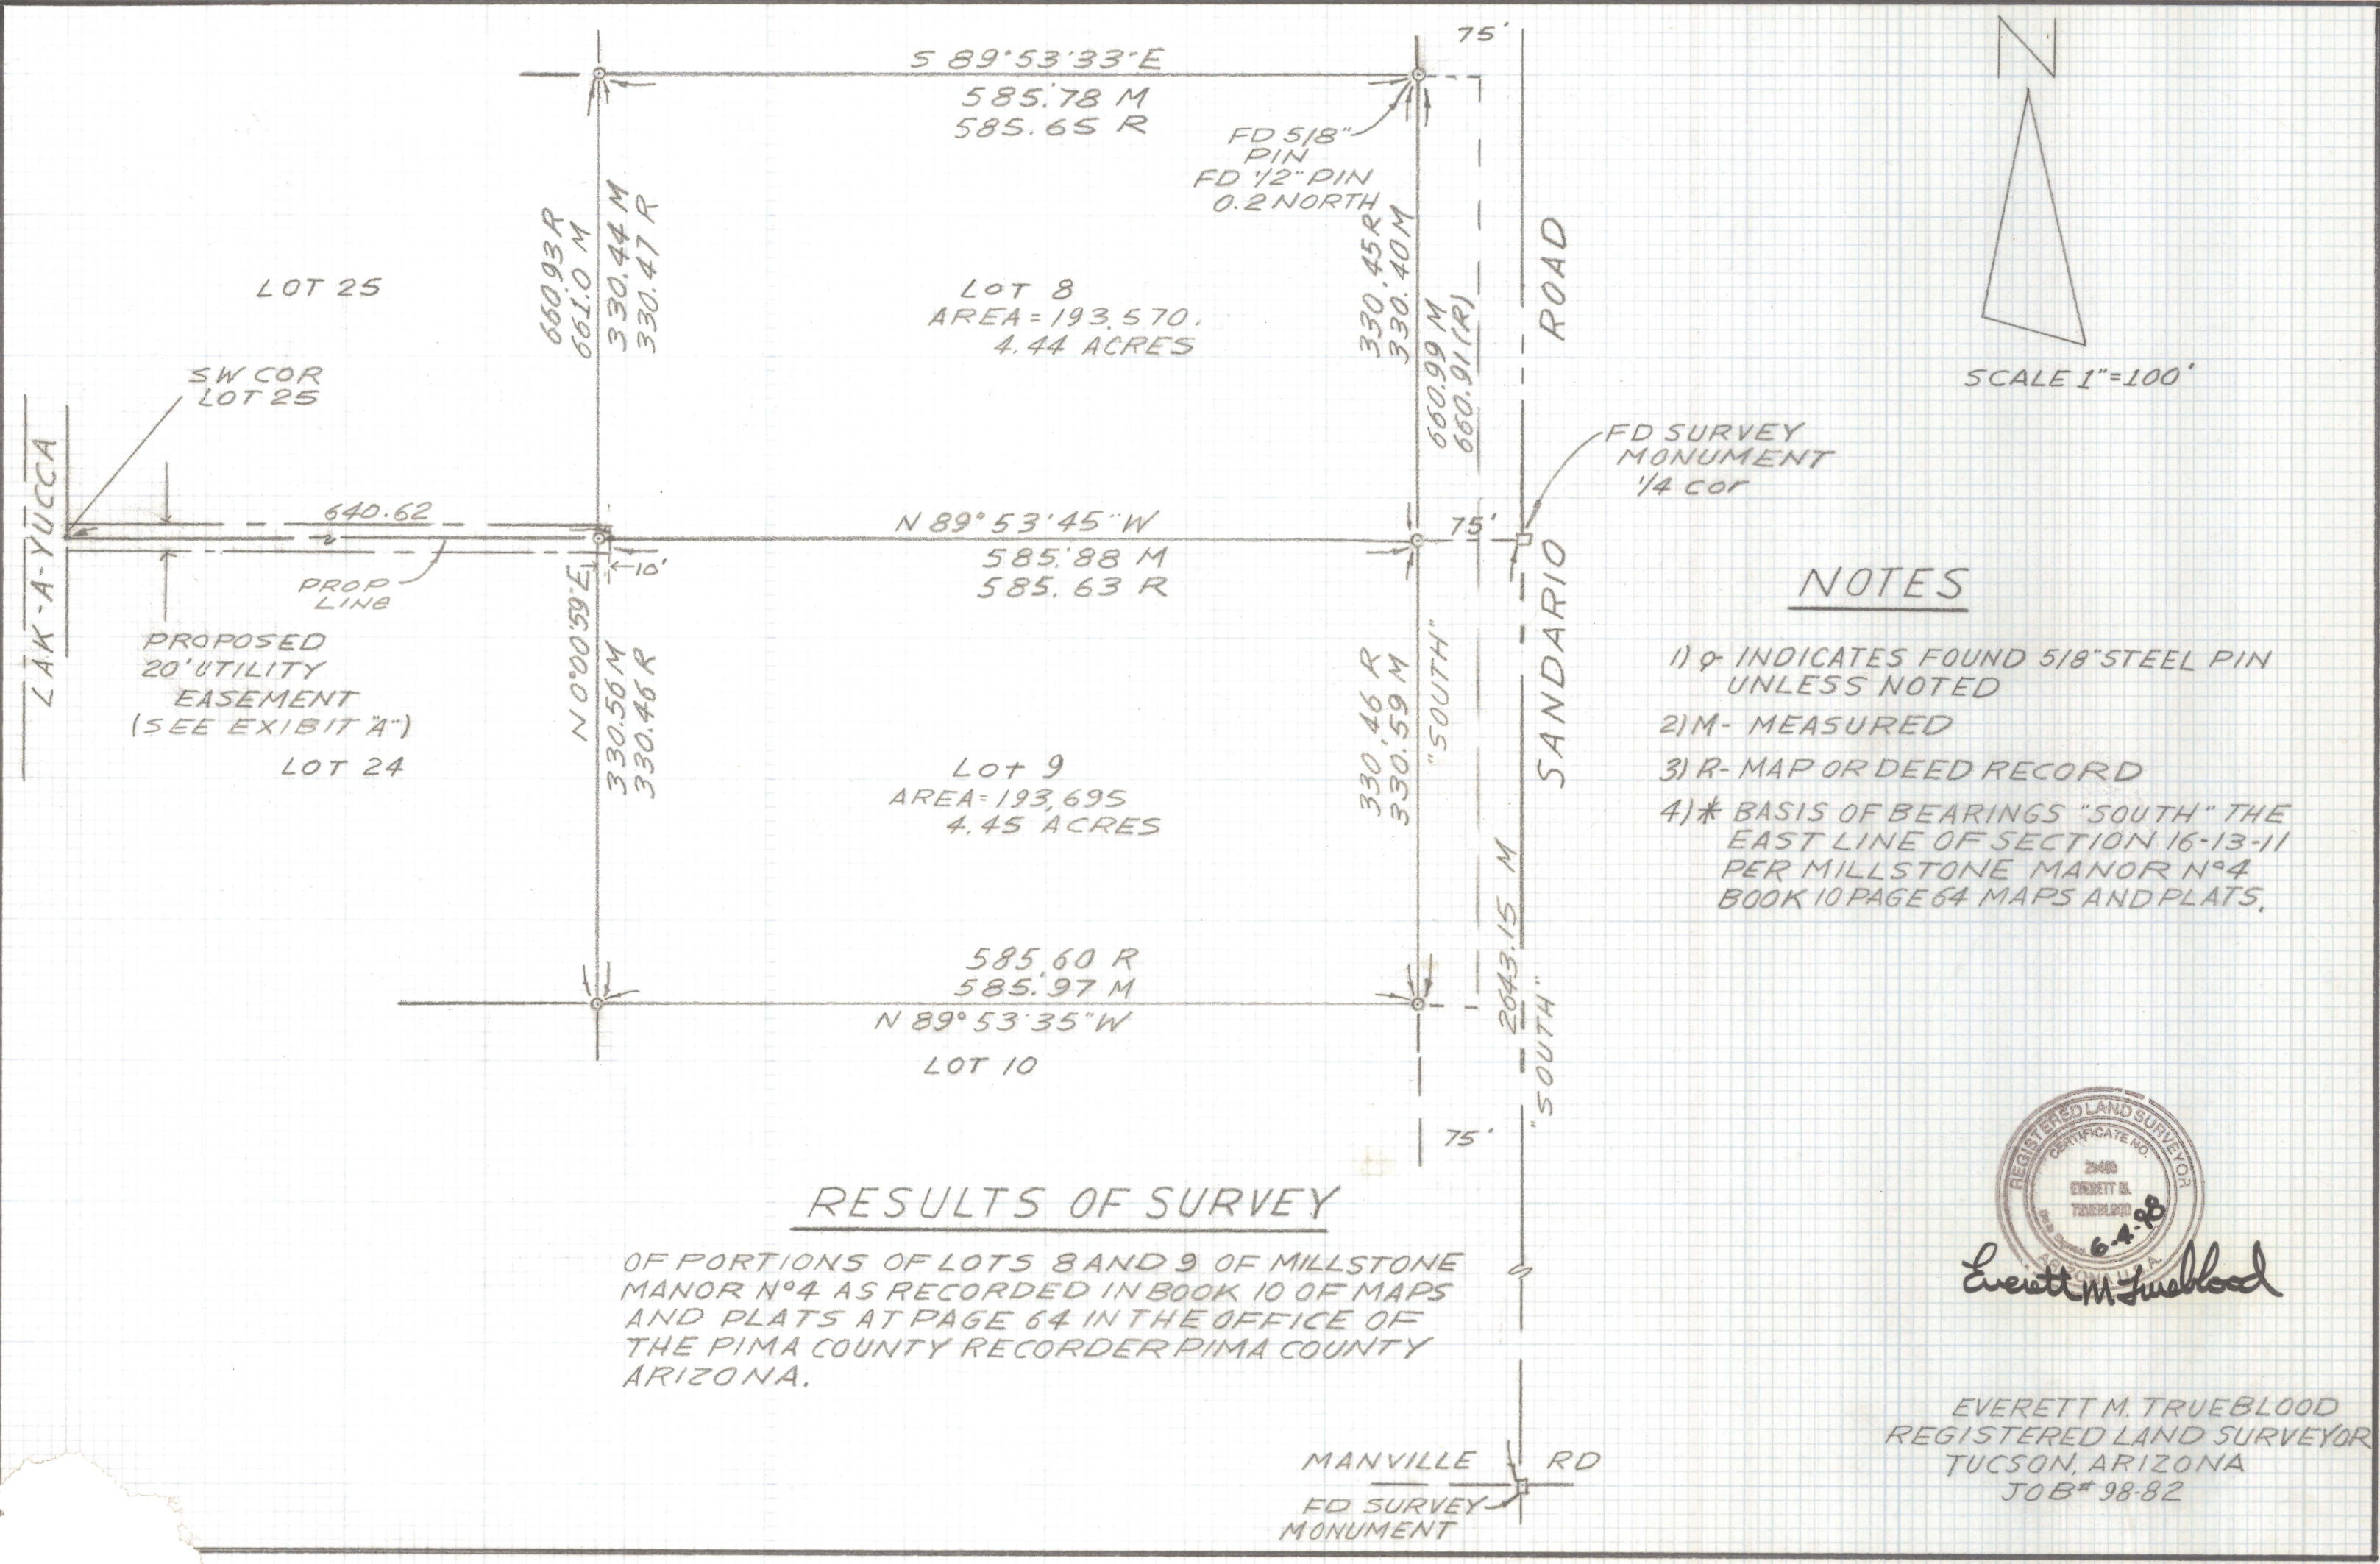

NOTES

- 1) ♀ INDICATES FOUND 5/8" STEEL PIN UNLESS NOTED
- 2) M- MEASURED
- 3) R- MAP OR DEED RECORD
- 4) * BASIS OF BEARINGS "SOUTH" THE EAST LINE OF SECTION 16-13-11 PER MILLSTONE MANOR N°4 BOOK 10 PAGE 64 MAPS AND PLATS.

RESULTS OF SURVEY

OF PORTIONS OF LOTS 8 AND 9 OF MILLSTONE MANOR N°4 AS RECORDED IN BOOK 10 OF MAPS AND PLATS AT PAGE 64 IN THE OFFICE OF THE PIMA COUNTY RECORDER PIMA COUNTY ARIZONA.



Everett M. Trueblood

EVERETT M. TRUEBLOOD
 REGISTERED LAND SURVEYOR
 TUCSON, ARIZONA
 JOB# 98-82