
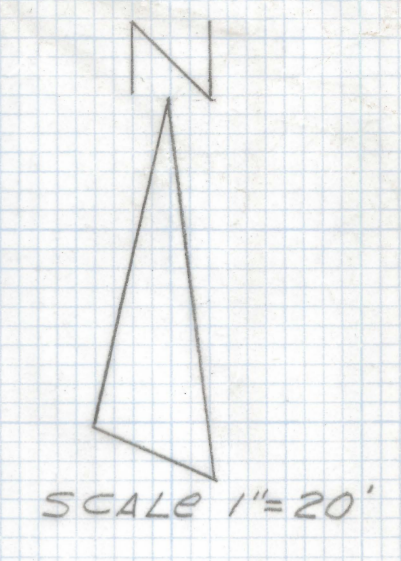


# **DISCLAIMER:**

**This unrecorded Record of Survey was donated to the City of Tucson. The City of Tucson provides this data for your personal use "as is." Additionally, the City of Tucson provides this information with the understanding that it is not guaranteed to be accurate, correct or complete and conclusions drawn from such information are the responsibility of the user.**

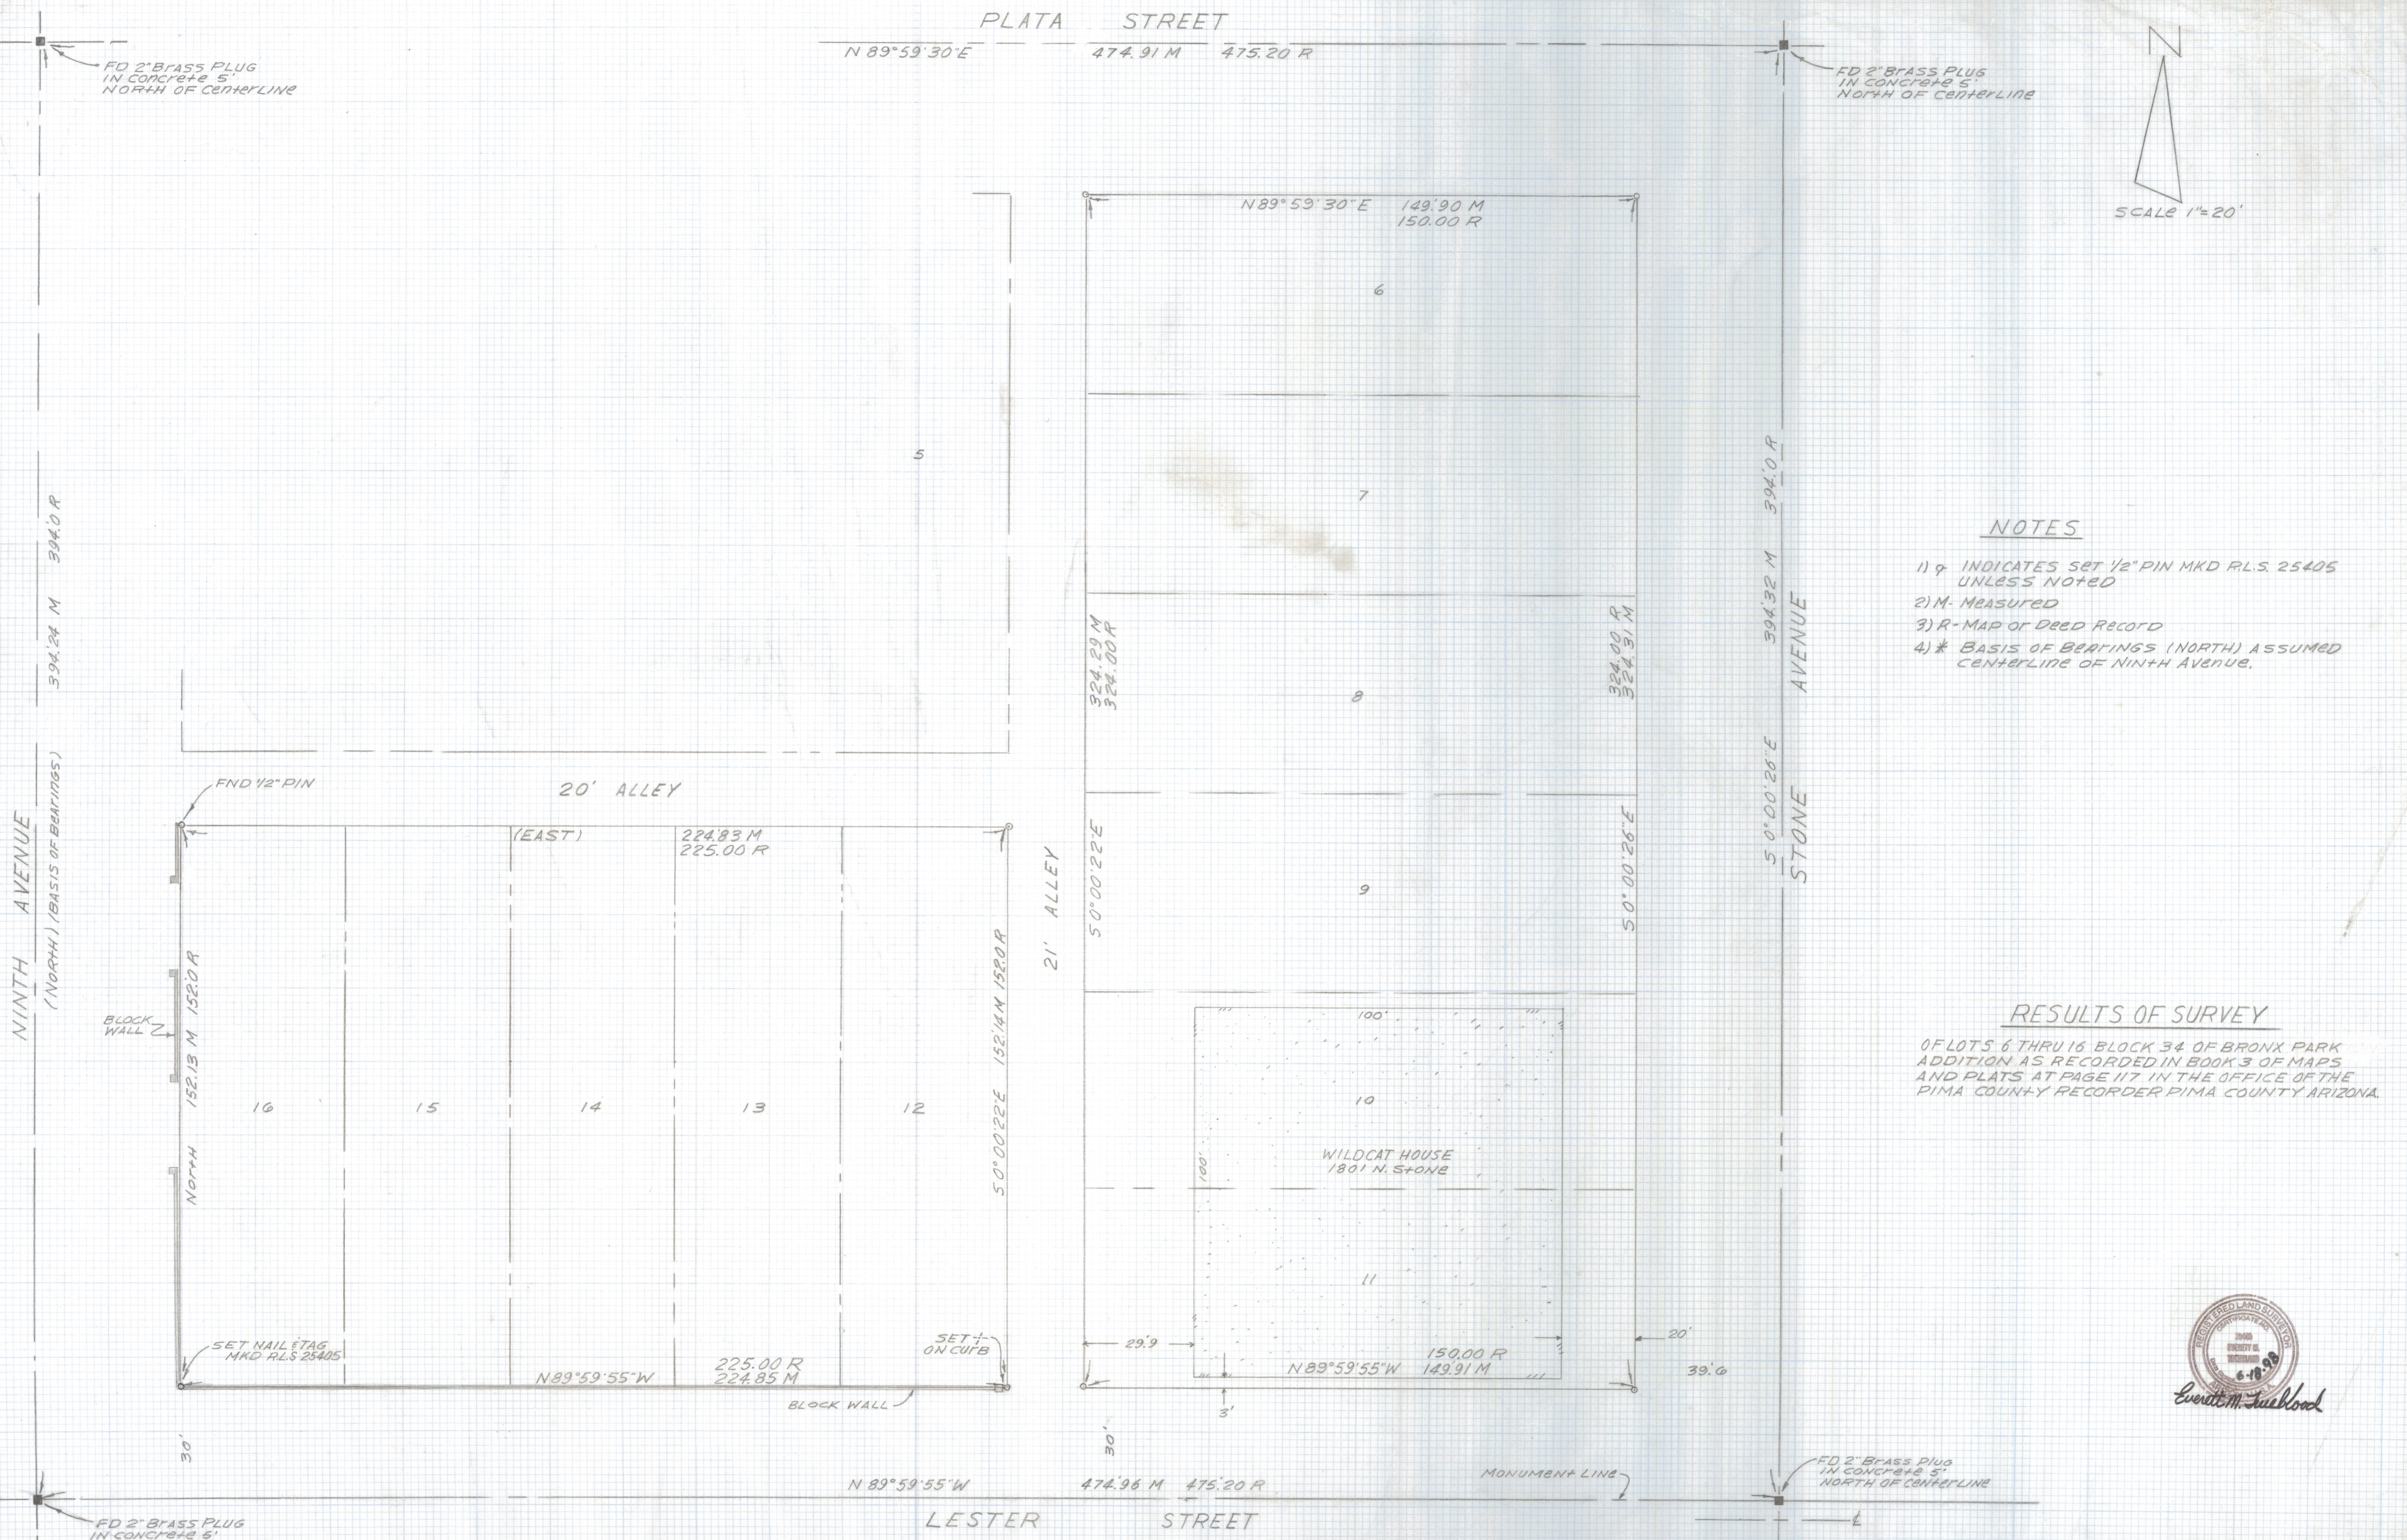

**NOTES**

- 1) ♀ INDICATES SET 1/2" PIN MKD RLS 25405 UNLESS NOTED
- 2) M - MEASURED
- 3) R - MAP OR DEED RECORD
- 4) \* BASIS OF BEARINGS (NORTH) ASSUMED CENTERLINE OF NINTH AVENUE.

**RESULTS OF SURVEY**

OF LOTS 6 THRU 16 BLOCK 34 OF BRONX PARK ADDITION AS RECORDED IN BOOK 3 OF MAPS AND PLATS AT PAGE 117 IN THE OFFICE OF THE PIMA COUNTY RECORDER PIMA COUNTY ARIZONA.



DATE	REVISIONS
<b>EVERETT M. TRUEBLOOD LAND SURVEYING</b> 2300 West Ian Place Tucson, AZ 85741 (520) 888-2549	
Drawn By: EMT	Checked By: EMT
Job No. 98-88	Date: June 19, 1998
Scale: 1" = 20'	Sheet 1 of 1

Z-2021-0050