
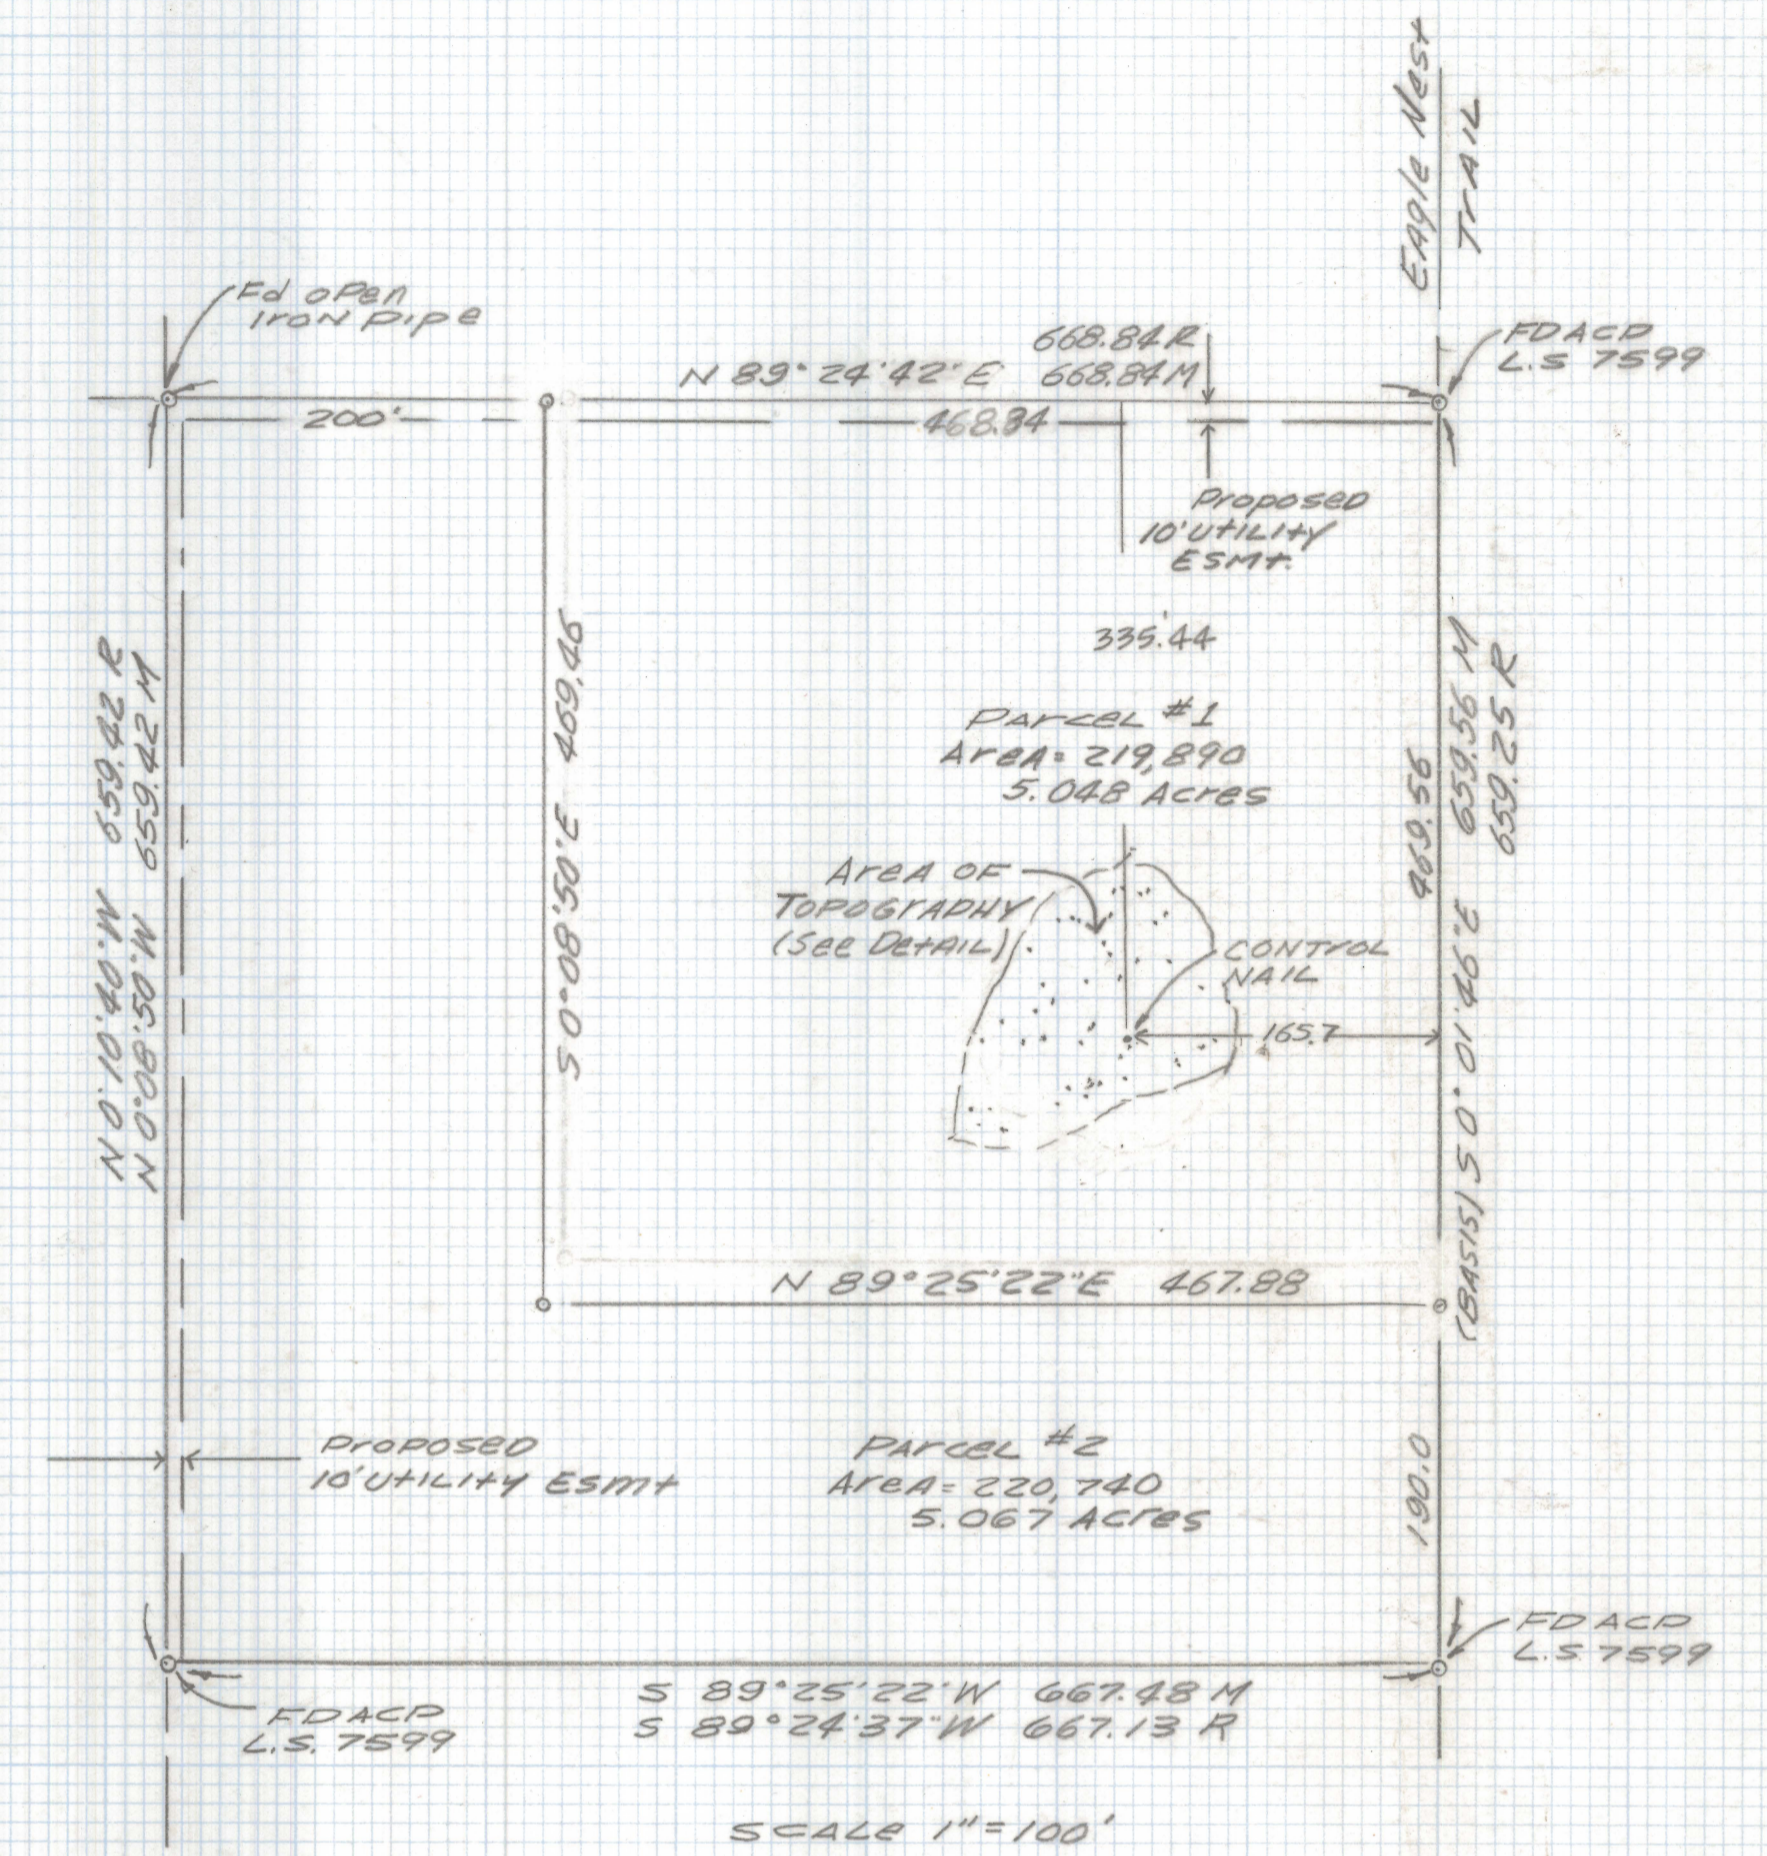


DISCLAIMER:

This unrecorded Record of Survey was donated to the City of Tucson. The City of Tucson provides this data for your personal use "as is." Additionally, the City of Tucson provides this information with the understanding that it is not guaranteed to be accurate, correct or complete and conclusions drawn from such information are the responsibility of the user.

Notes

- 1) INDICATES SET 1/2" PIN R.L.S. 25405 UNLESS NOTED
- 2) M. MEASURED
- 3) R - MAP OF DEED RECORD
- 4) BASIS OF BEARINGS SOUTH 0°01'45" EAST EAST LINE OF THE NE 1/4, NE 1/4, SW 1/4 SECTION 30-17-16 PER SURVEY BY SCHLEMEYER SURVEYS DRAWING NO 547-0601 A-1 DATED AUG 1987

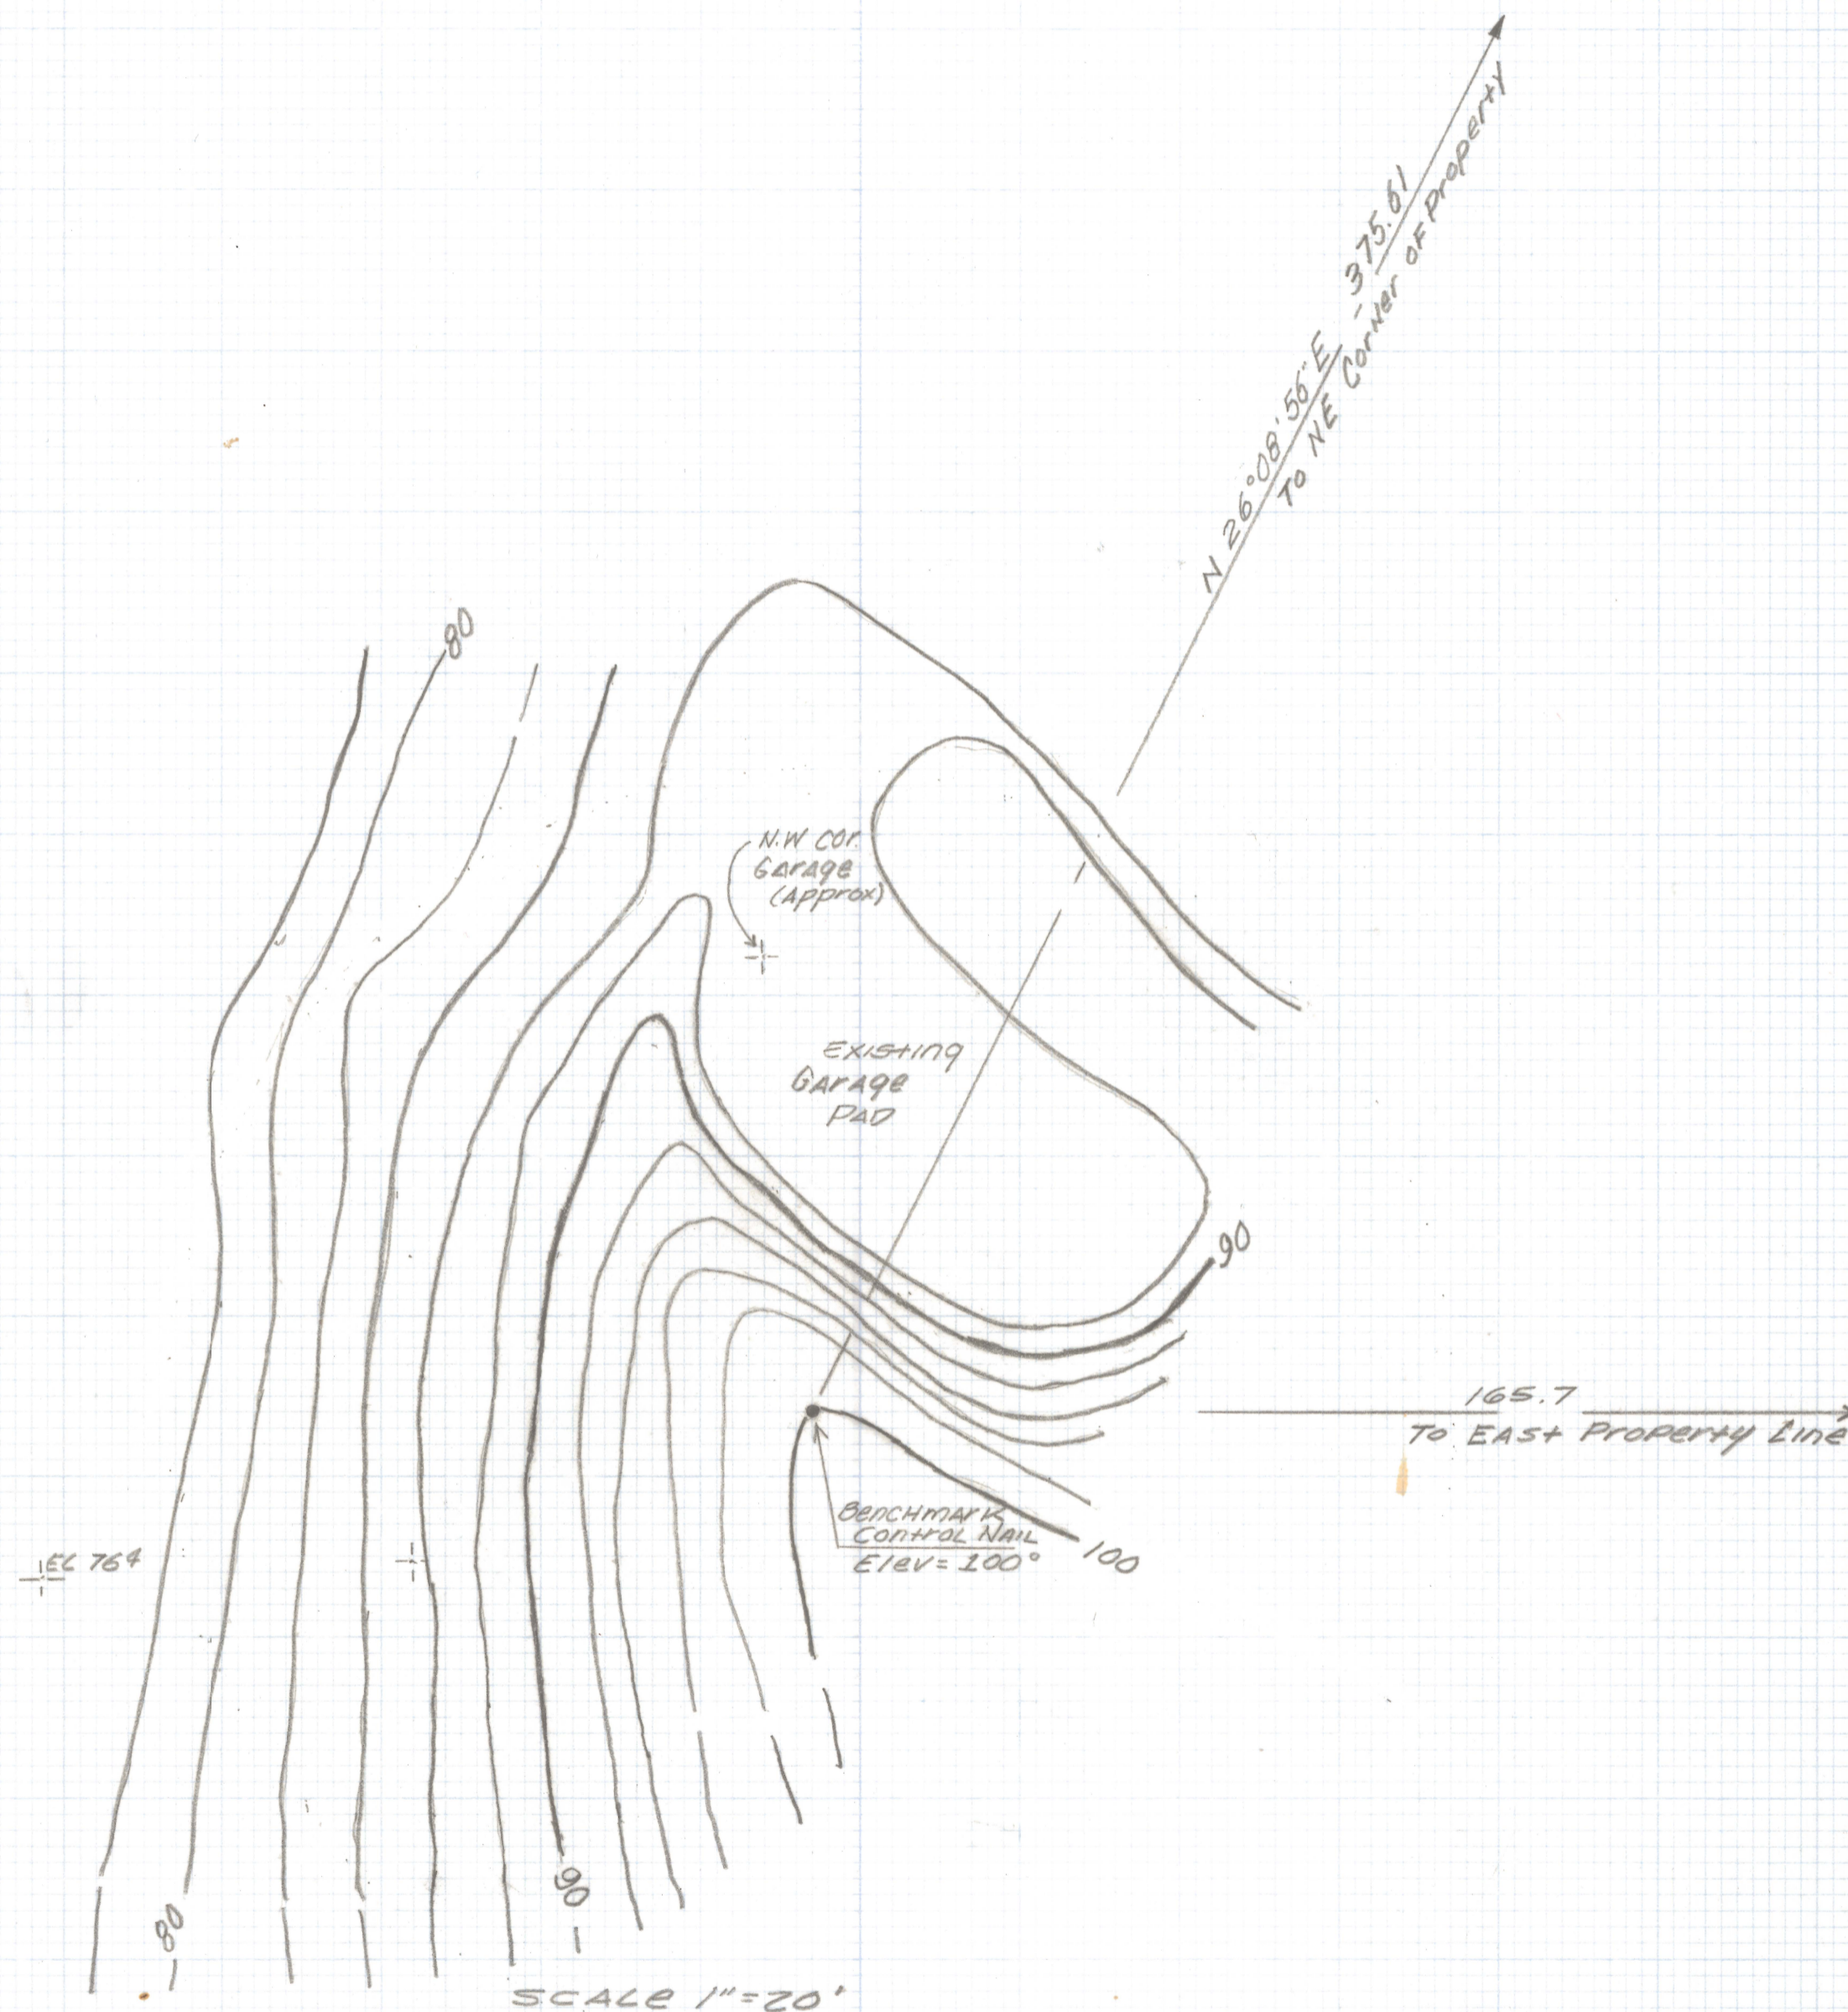

RESULTS OF SURVEY

OF THE NORTHEAST QUARTER OF THE NORTHEAST QUARTER OF THE SOUTHWEST QUARTER OF SECTION 30 TOWNSHIP 17 SOUTH RANGE 16 EAST GILA SALT RIVER BASE AND MERIDIAN PIMA COUNTY ARIZONA



EVERETT TRUEBLOOD
REGISTERED LAND SURVEYOR
TUCSON, ARIZONA
JOB # 98-91