
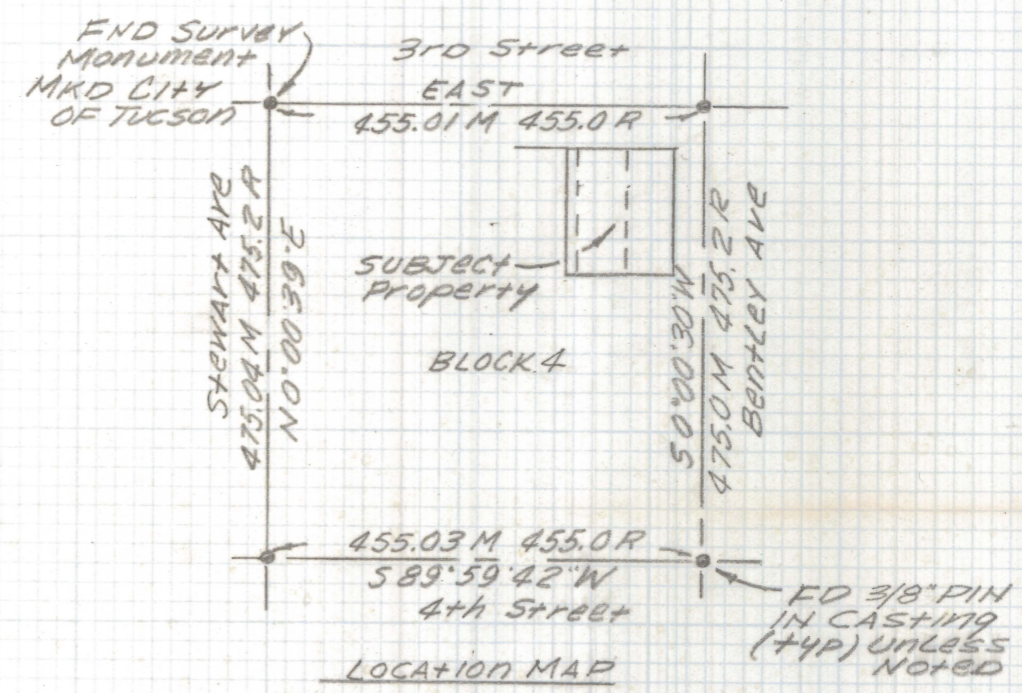


DISCLAIMER:

This unrecorded Record of Survey was donated to the City of Tucson. The City of Tucson provides this data for your personal use "as is." Additionally, the City of Tucson provides this information with the understanding that it is not guaranteed to be accurate, correct or complete and conclusions drawn from such information are the responsibility of the user.

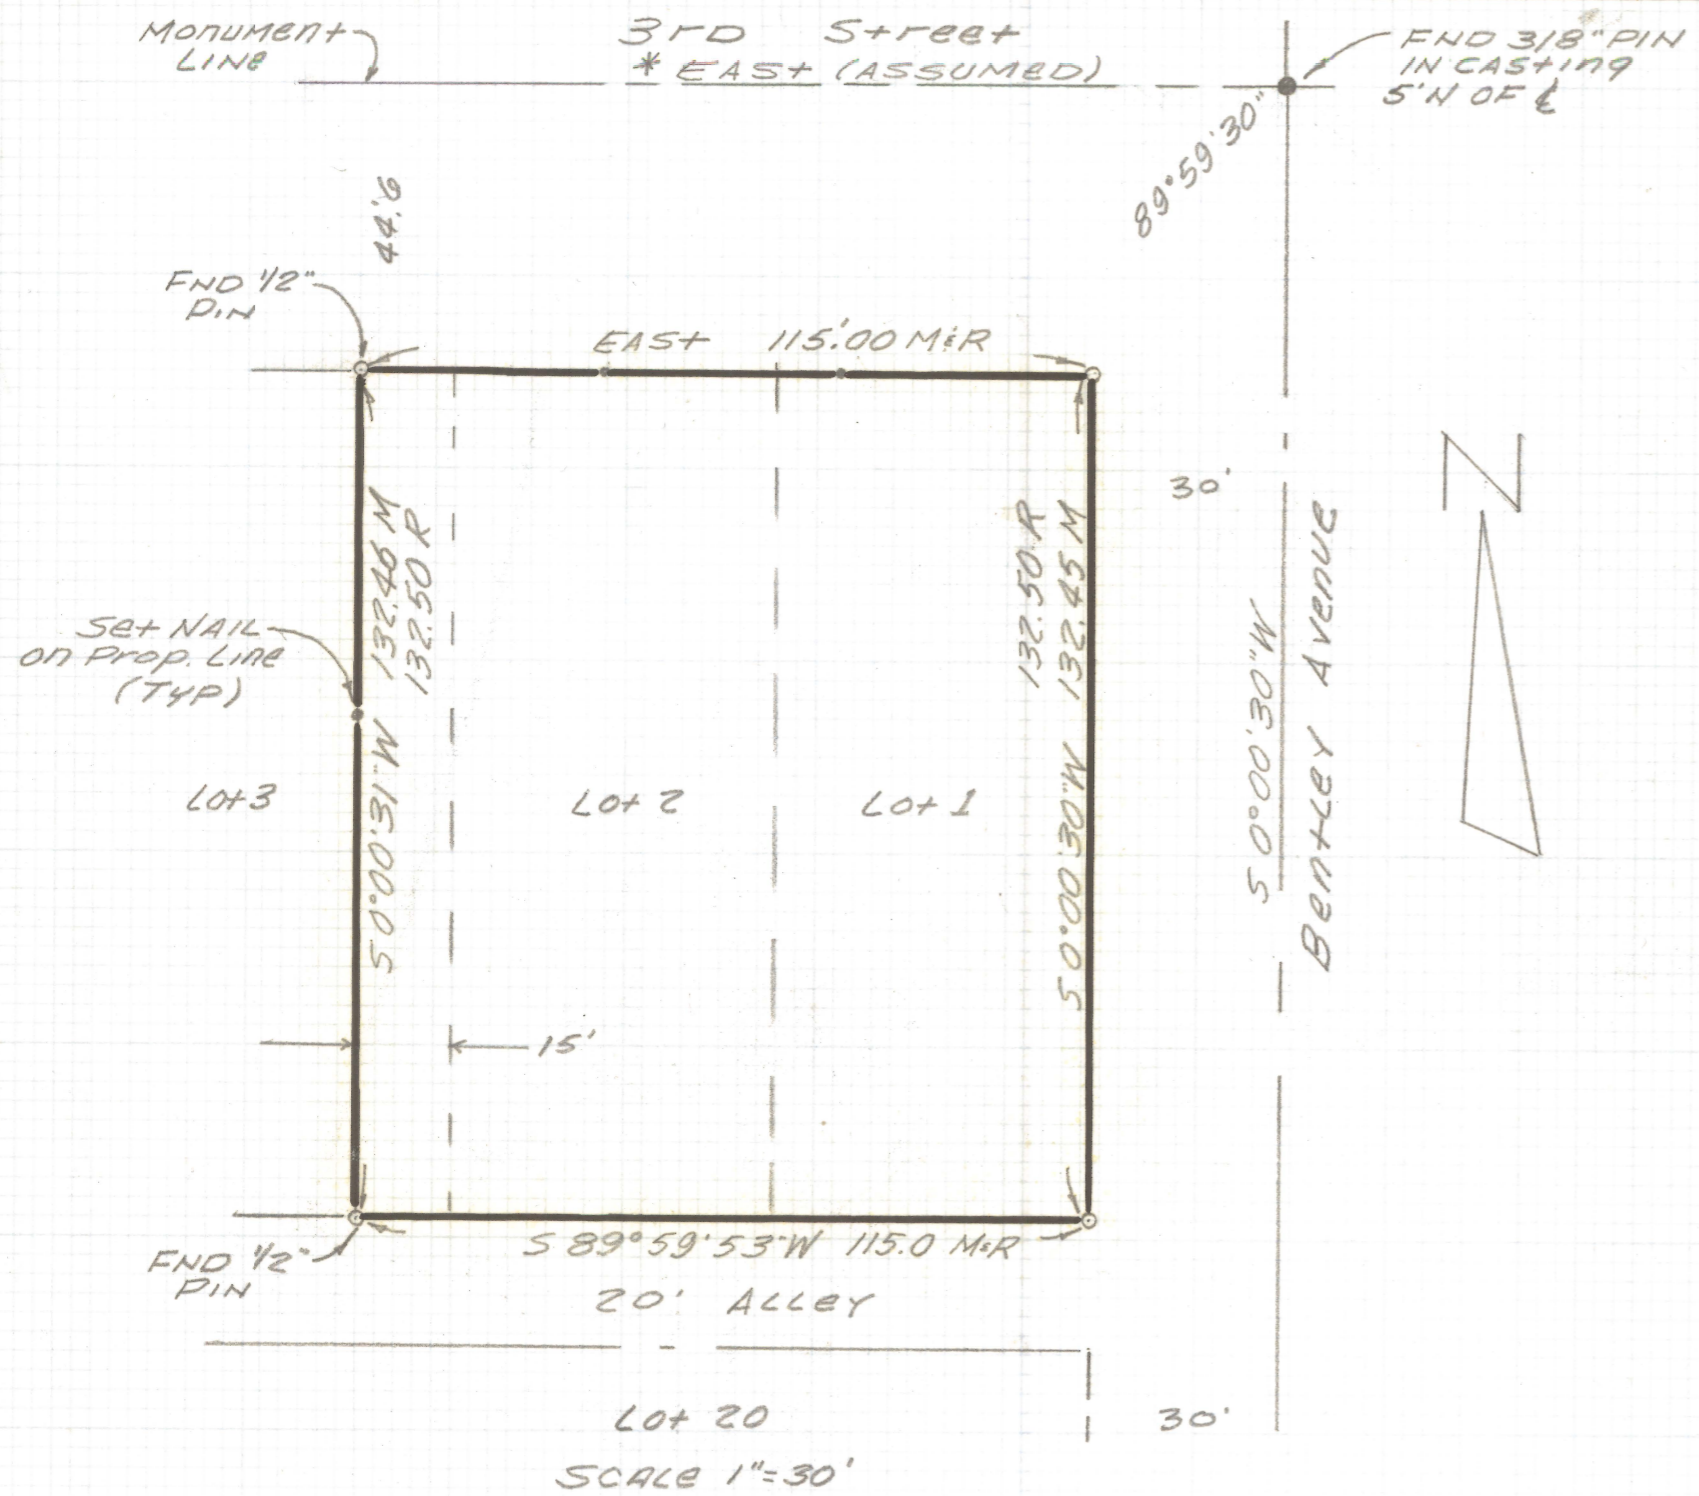

NOTES

- 1) ♀ INDICATES SET 1/2" PIN MKD R.L.S. 25405 UNLESS NOTED
- 2) M- MEASURED
- 3) R- MAP OR DEED RECORD
- 4) * BASIS OF BEARINGS "EAST" (ASSUMED) MONUMENT LINE OF 3RD STREET NORTH OF BLOCK 24 OF MORNINGSIDE ADDITION
- 5) SEE SURVEY BY BLANTON AND CO. DRAWING # "A" 46-164 DATED 11-21-75

RESULTS OF SURVEY

OF LOTS 1 AND 2 AND THE EAST 15 FEET OF LOT 3 BLOCK 4 OF MORNINGSIDE ADDITION AS RECORDED IN BOOK 5 OF MAPS AND PLATS AT PAGE 68 IN THE OFFICE OF THE PIMA COUNTY RECORDER PIMA COUNTY ARIZONA.



EVERETT M. TRUEBLOOD
REGISTERED LAND SURVEYOR
TUCSON, ARIZONA
JOB # 98-117