


DISCLAIMER:

This unrecorded Record of Survey was donated to the City of Tucson. The City of Tucson provides this data for your personal use "as is." Additionally, the City of Tucson provides this information with the understanding that it is not guaranteed to be accurate, correct or complete and conclusions drawn from such information are the responsibility of the user.

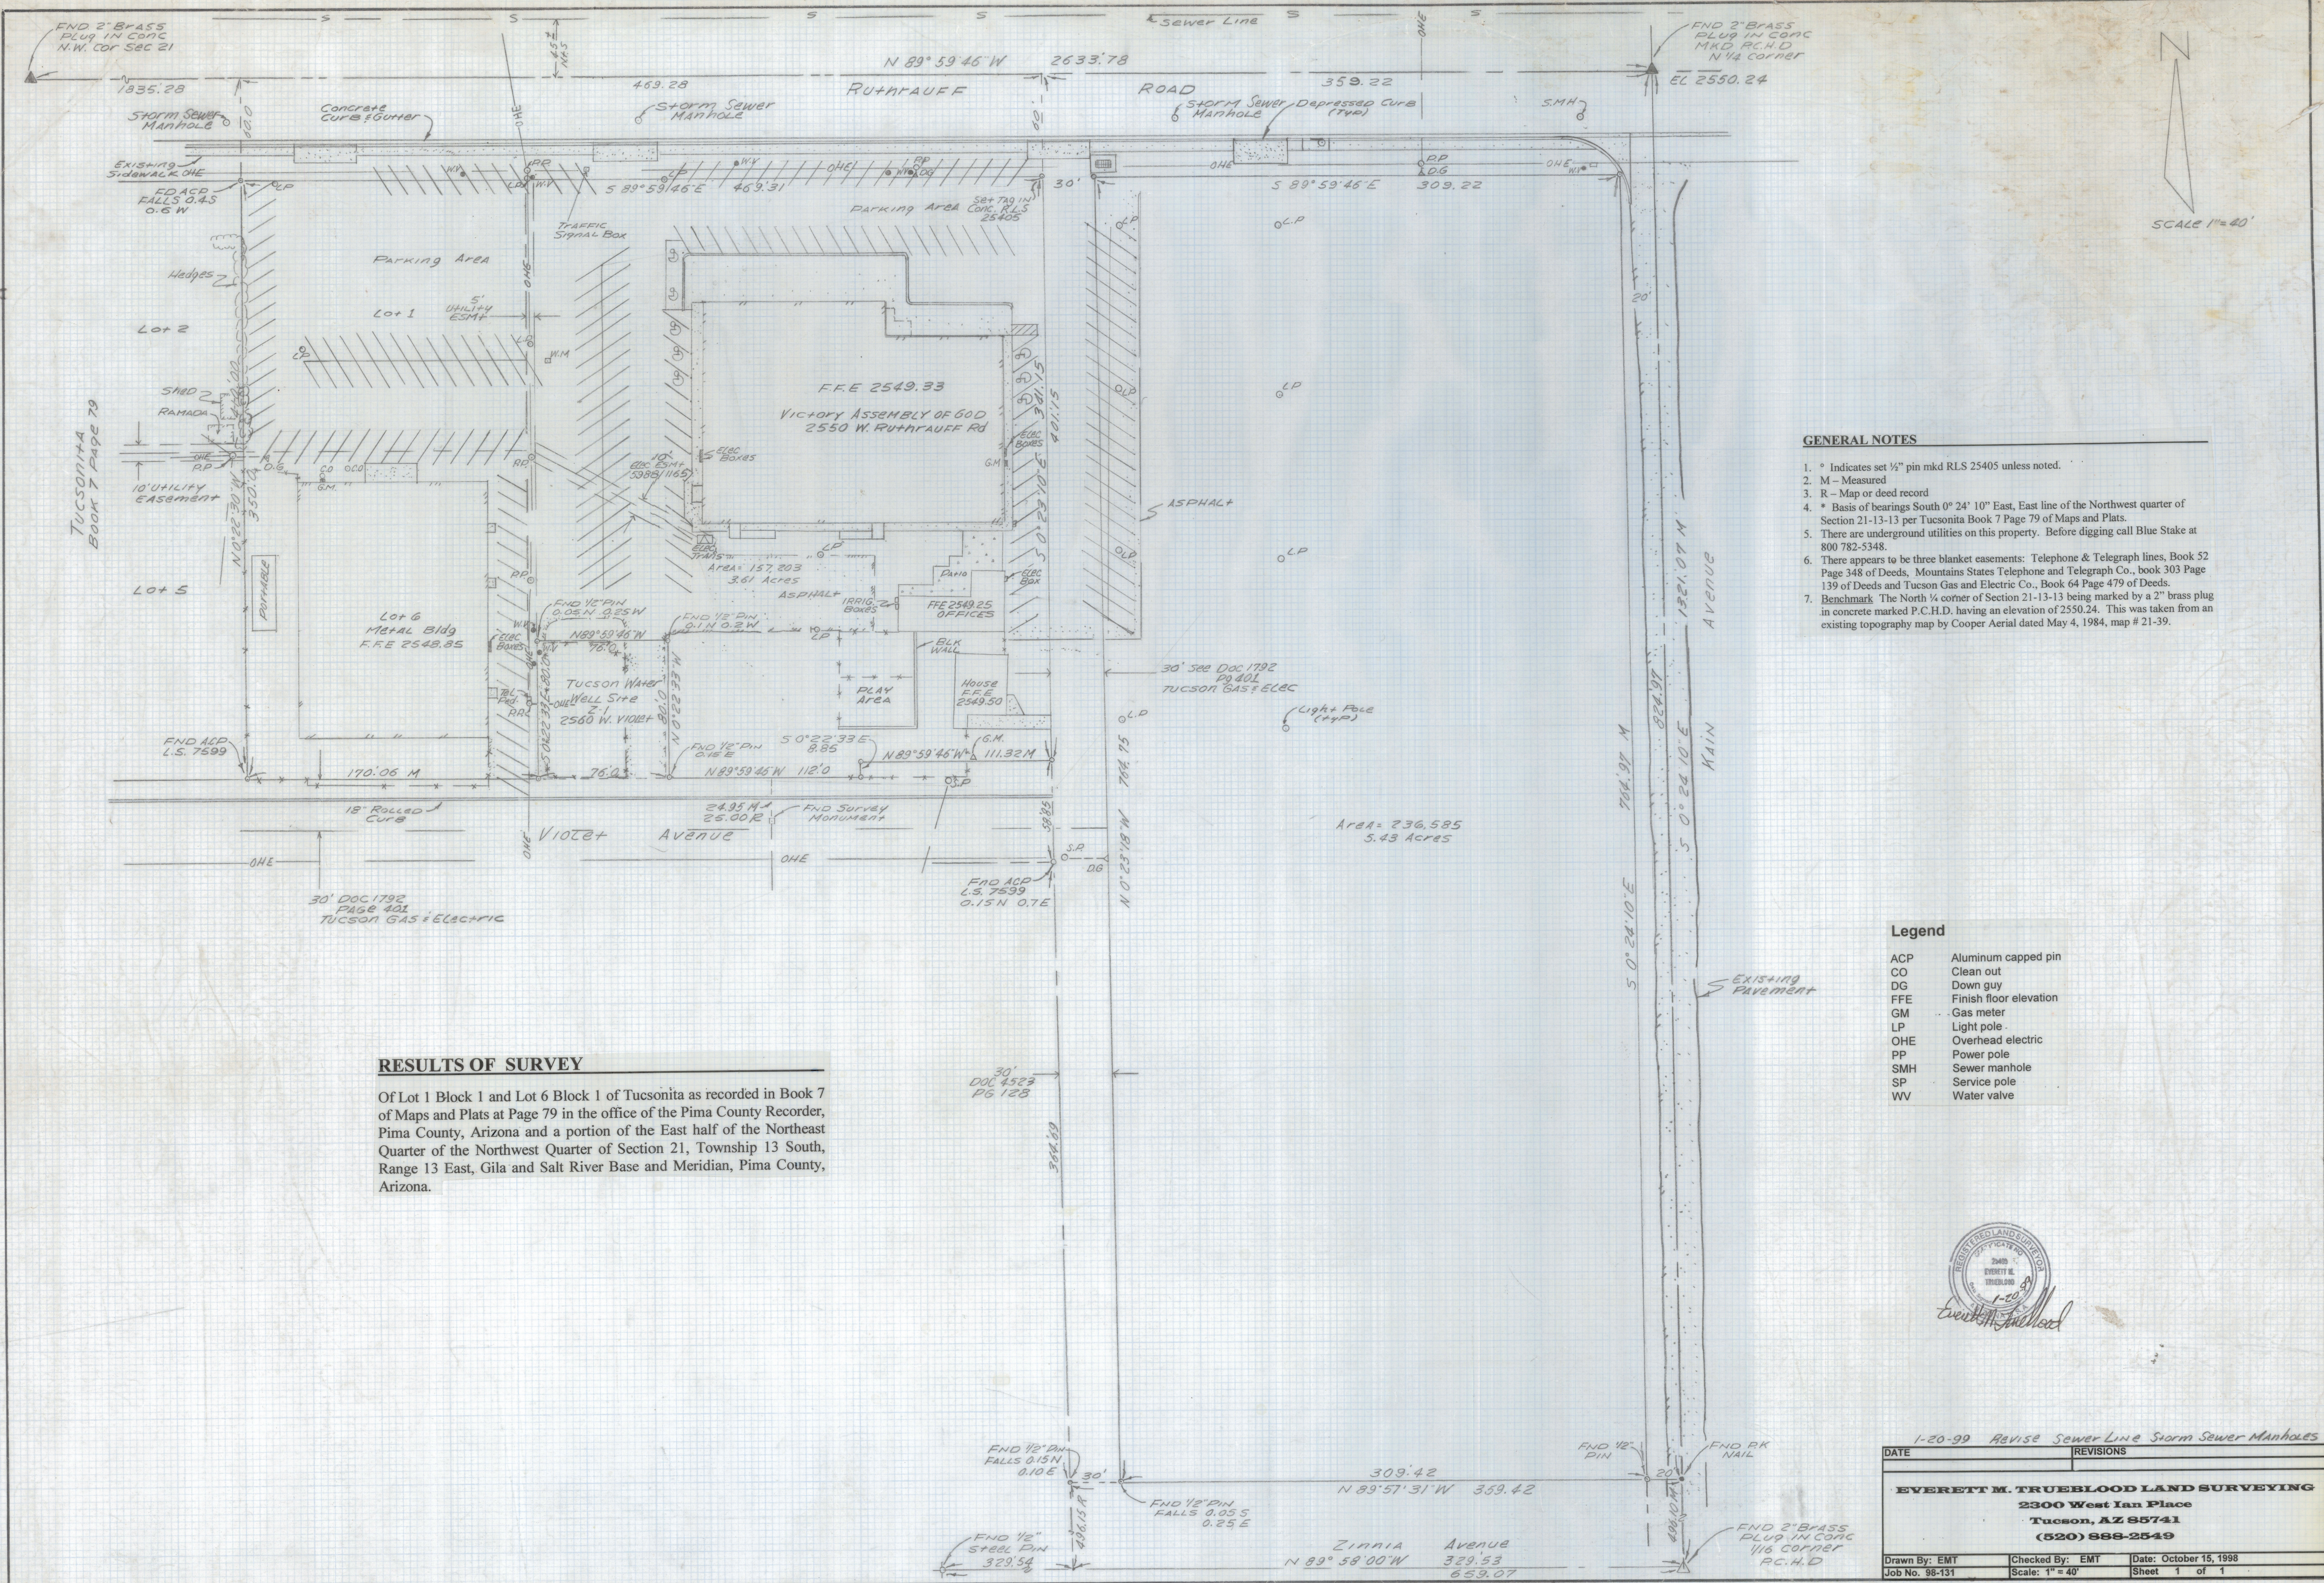

- GENERAL NOTES**
- ° Indicates set 1/2" pin mkd RLS 25405 unless noted.
 - M - Measured
 - R - Map or deed record
 - * Basis of bearings South 0° 24' 10" East, East line of the Northwest quarter of Section 21-13-13 per Tucson Book 7 Page 79 of Maps and Plats.
 - There are underground utilities on this property. Before digging call Blue Stake at 800 782-5348.
 - There appears to be three blanket easements: Telephone & Telegraph lines, Book 52 Page 348 of Deeds, Mountains States Telephone and Telegraph Co., book 303 Page 139 of Deeds and Tucson Gas and Electric Co., Book 64 Page 479 of Deeds.
 - Benchmark The North 1/4 corner of Section 21-13-13 being marked by a 2" brass plug in concrete marked P.C.H.D. having an elevation of 2550.24. This was taken from an existing topography map by Cooper Aerial dated May 4, 1984, map # 21-39.

Legend

ACP	Aluminum capped pin
CO	Clean out
DG	Down guy
FFE	Finish floor elevation
GM	Gas meter
LP	Light pole
OHE	Overhead electric
PP	Power pole
SMH	Sewer manhole
SP	Service pole
WV	Water valve

RESULTS OF SURVEY

Of Lot 1 Block 1 and Lot 6 Block 1 of Tucsonita as recorded in Book 7 of Maps and Plats at Page 79 in the office of the Pima County Recorder, Pima County, Arizona and a portion of the East half of the Northeast Quarter of the Northwest Quarter of Section 21, Township 13 South, Range 13 East, Gila and Salt River Base and Meridian, Pima County, Arizona.





1-20-99 Revise Sewer Line Storm Sewer Manholes

DATE	REVISIONS

EVERETT M. TRUEBLOOD LAND SURVEYING
 2300 West Ian Place
 Tucson, AZ 85741
 (520) 888-2549

Drawn By: EMT	Checked By: EMT	Date: October 15, 1998
Job No. 98-131	Scale: 1" = 40'	Sheet 1 of 1

Z-2021-0067-001

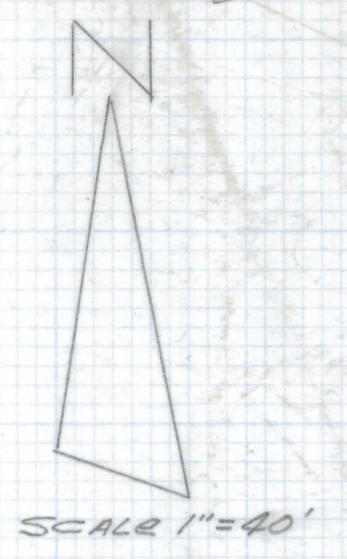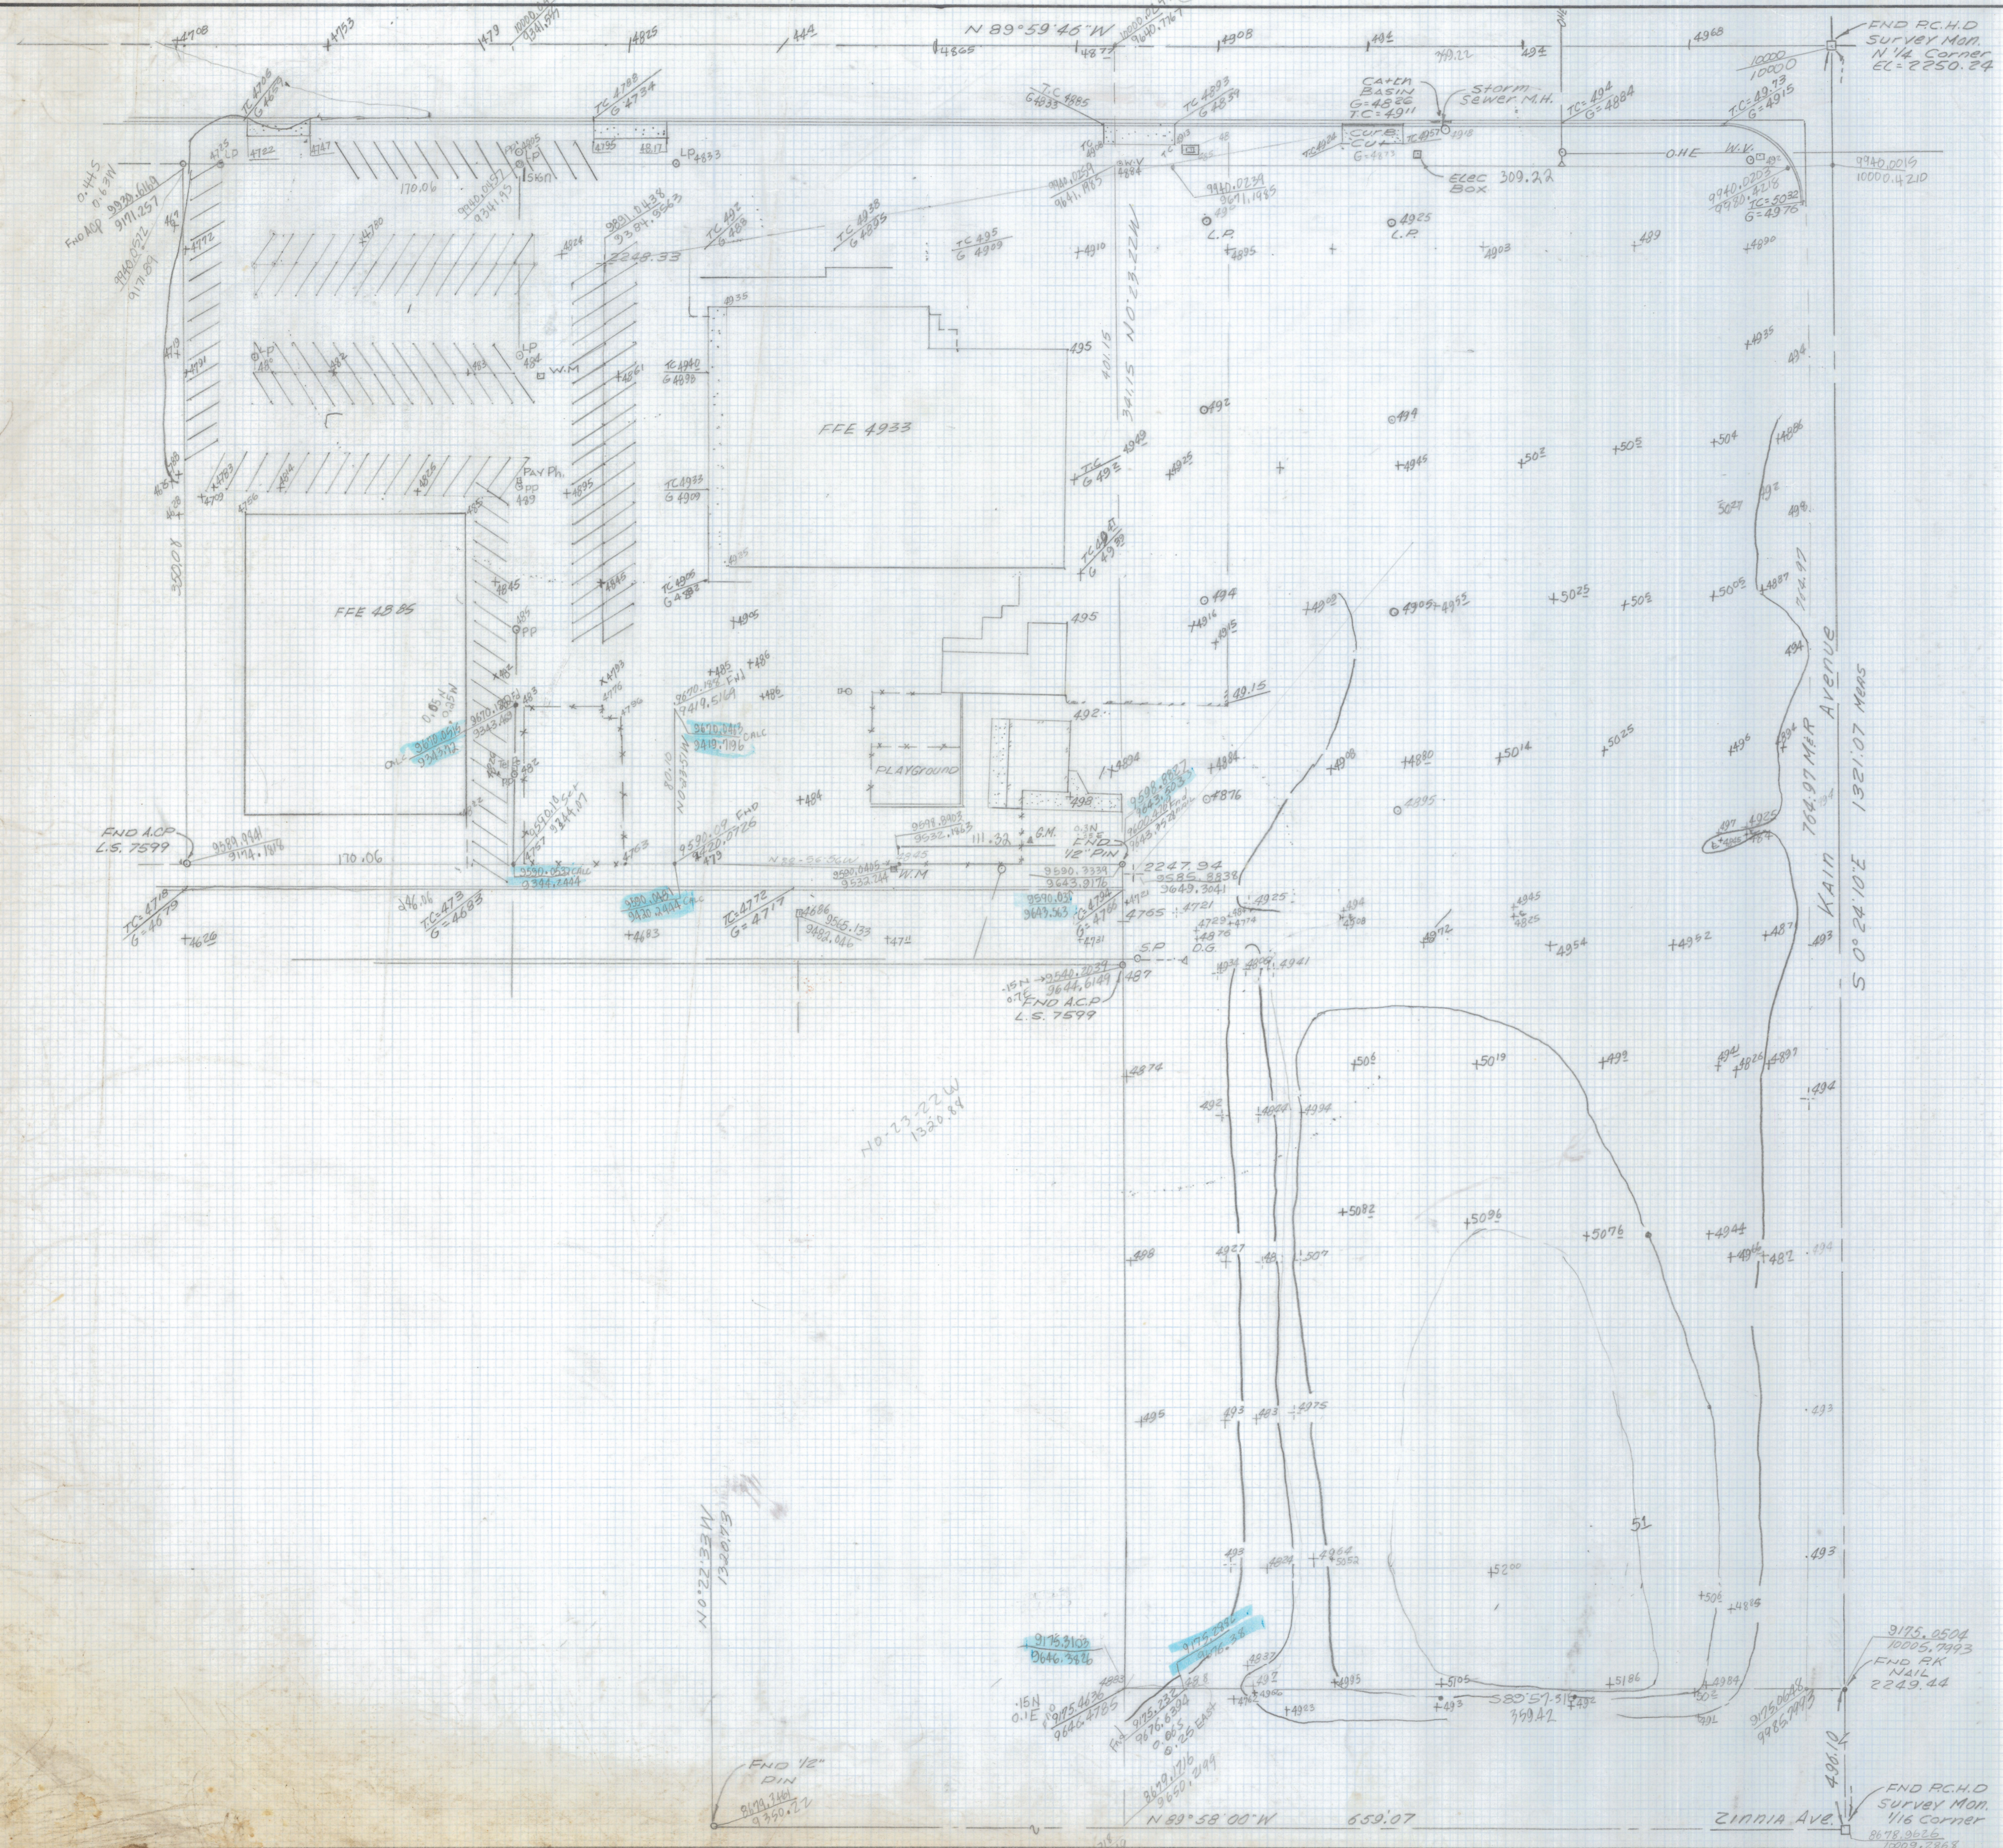

DATE	REVISIONS
EVERETT M. TRUBELI OOD LAND SURVEYING 2300 West Ian Place Tucson, AZ 85741 (520) 888-2549	
Drawn By: EMT Job No. 98-131	Checked By: EMT Scale: 1" = 40' Date: September 1998 Sheet 1 of 1

Z-2021-0067-002