


# **DISCLAIMER:**

**This unrecorded Record of Survey was donated to the City of Tucson. The City of Tucson provides this data for your personal use "as is." Additionally, the City of Tucson provides this information with the understanding that it is not guaranteed to be accurate, correct or complete and conclusions drawn from such information are the responsibility of the user.**

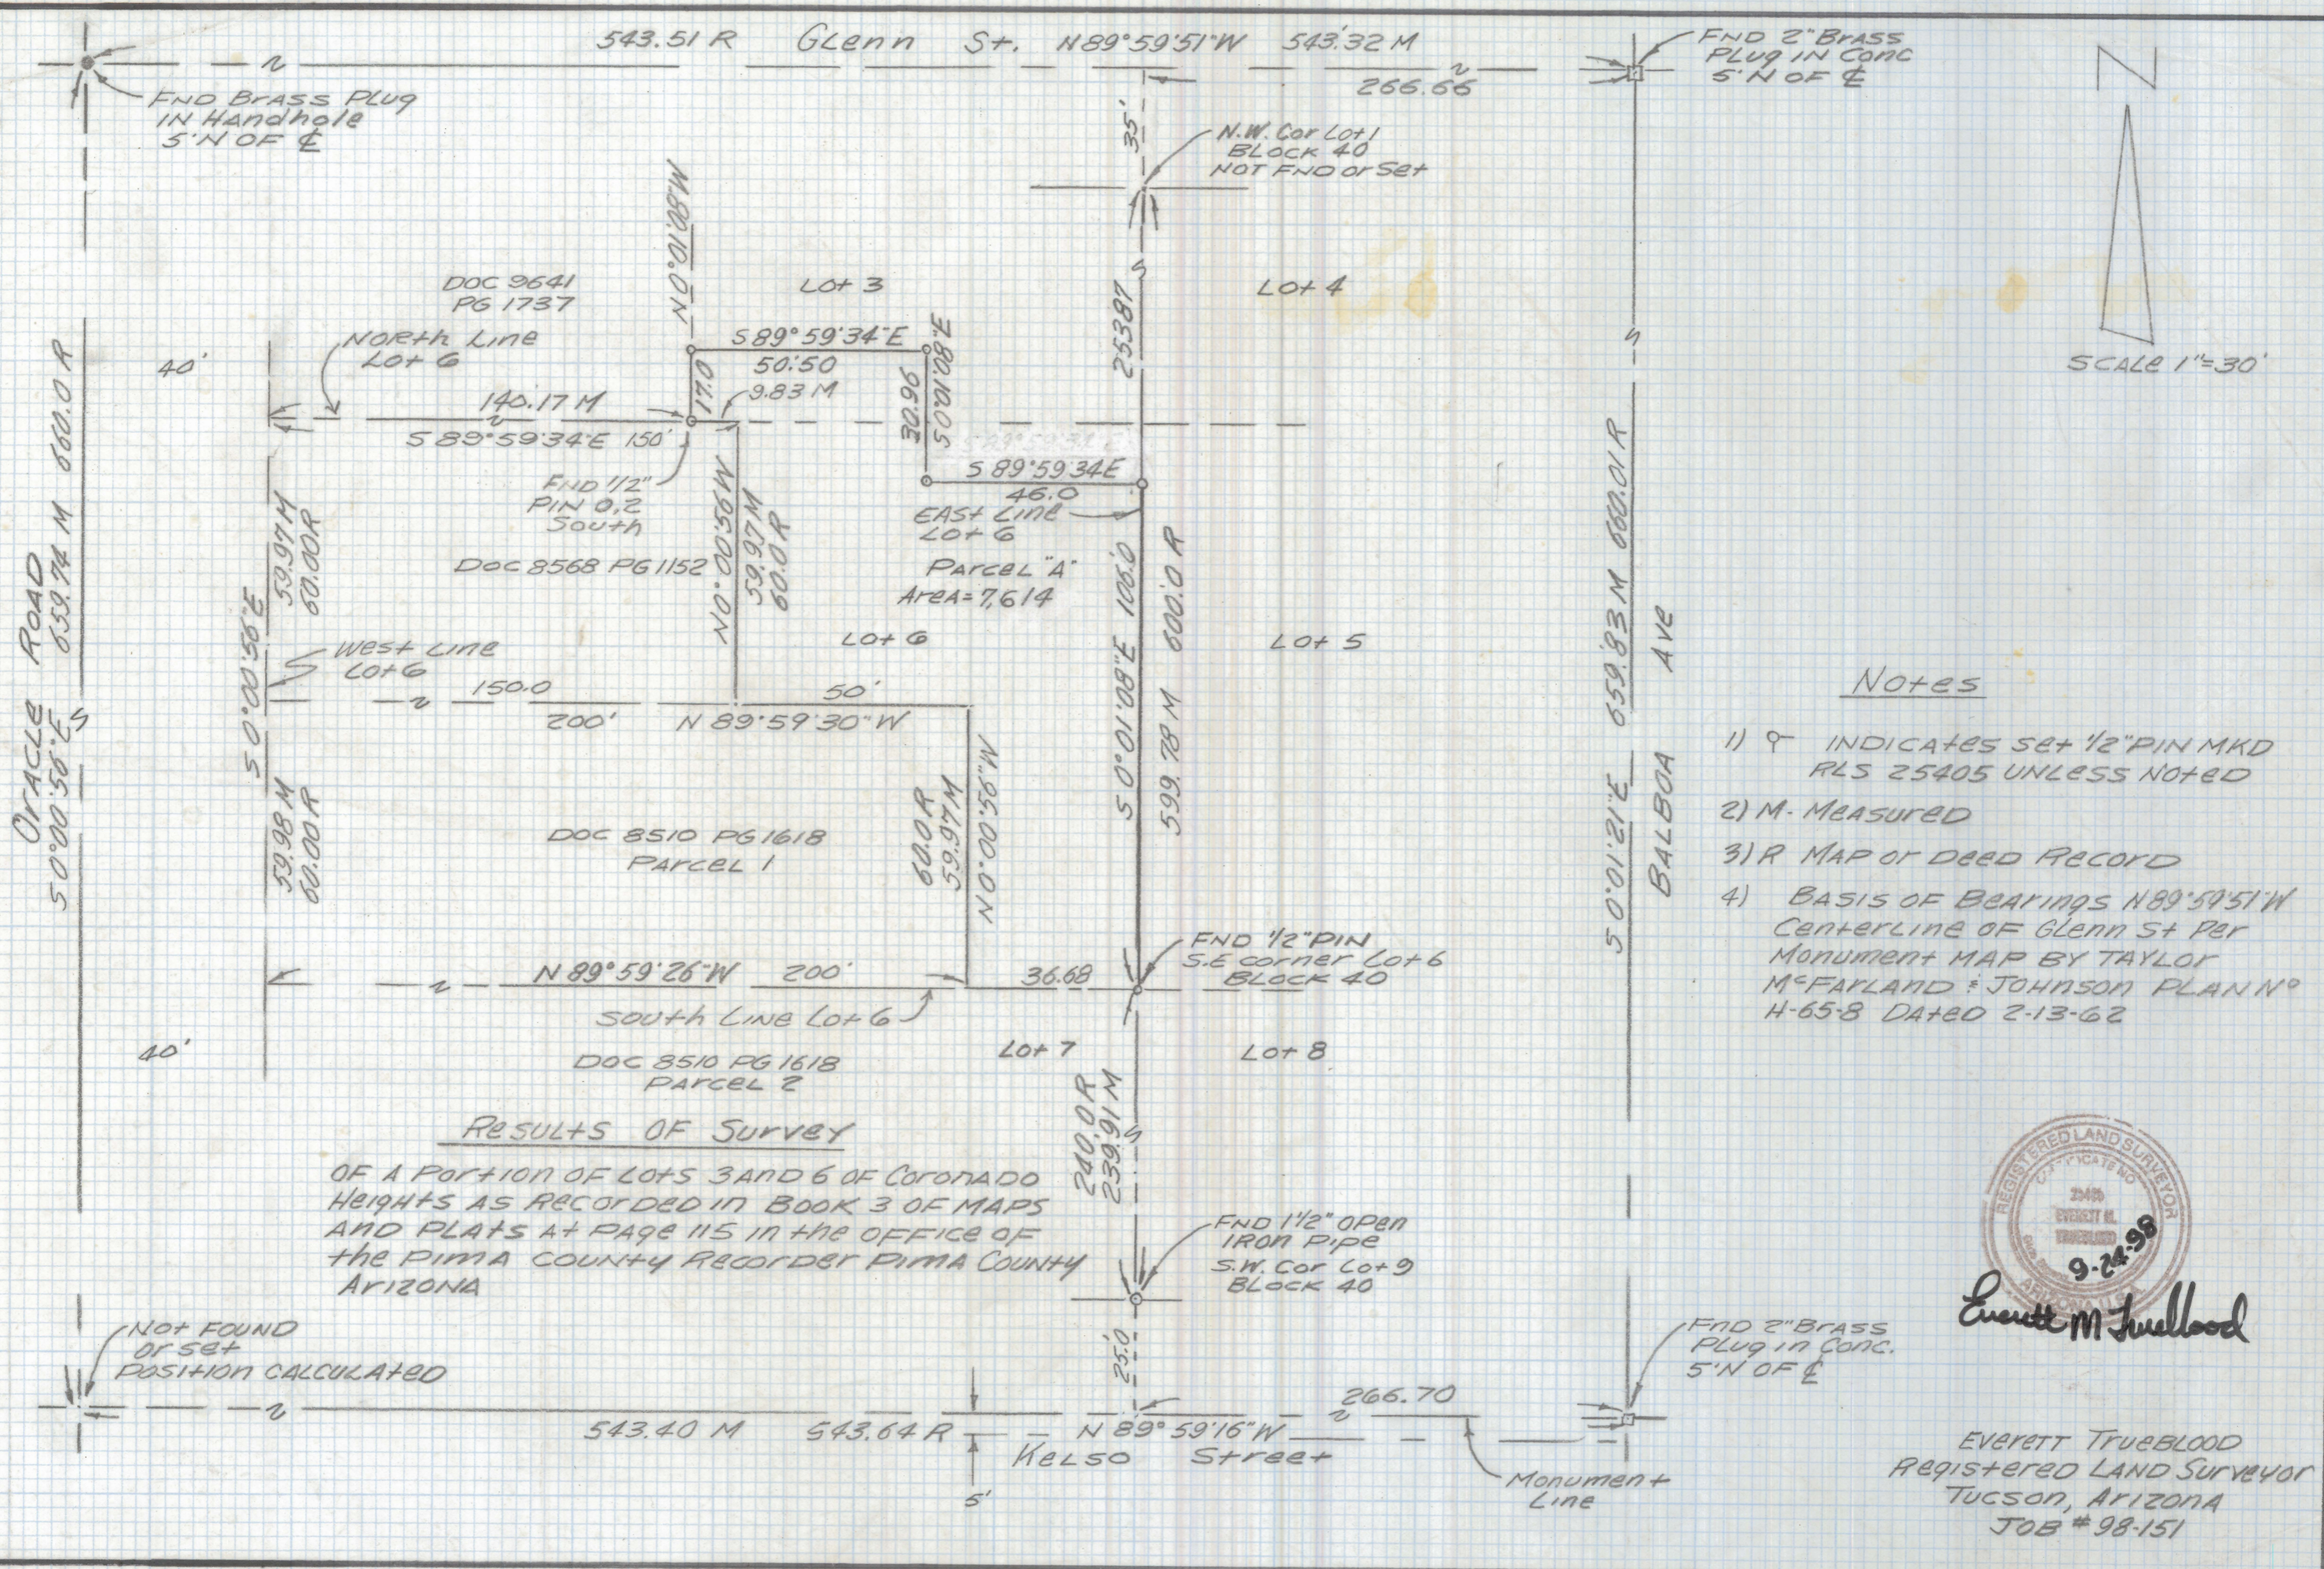

Notes

- 1)  $\eta$  INDICATES SET 1/2" PIN MKD RLS 25405 UNLESS NOTED
- 2) M- MEASURED
- 3) R MAP OR DEED RECORD
- 4) BASIS OF BEARINGS  $N 89^{\circ} 59' 51'' W$  CENTERLINE OF GLENN ST PER MONUMENT MAP BY TAYLOR MCFARLAND & JOHNSON PLANN<sup>o</sup> H-65-8 DATED 2-13-62

RESULTS OF SURVEY

OF A PORTION OF LOTS 3 AND 6 OF CORONADO HEIGHTS AS RECORDED IN BOOK 3 OF MAPS AND PLATS AT PAGE 115 IN THE OFFICE OF THE PIMA COUNTY RECORDER PIMA COUNTY ARIZONA



Everett M Trueblood

EVERETT TRUEBLOOD  
Registered Land Surveyor  
TUCSON, ARIZONA  
JOB # 98-151