


DISCLAIMER:

This unrecorded Record of Survey was donated to the City of Tucson. The City of Tucson provides this data for your personal use "as is." Additionally, the City of Tucson provides this information with the understanding that it is not guaranteed to be accurate, correct or complete and conclusions drawn from such information are the responsibility of the user.

Notes

1. ° Indicates set 1/2" pin mkd RLS 25405 unless noted
2. M - Measured
3. R - Map or deed record
4. * Basis of bearings S 76° 00' 00" E south line of Lot 20 of Tanque Verde Country Estates, Book 9 of Maps and Plats at Page 21.

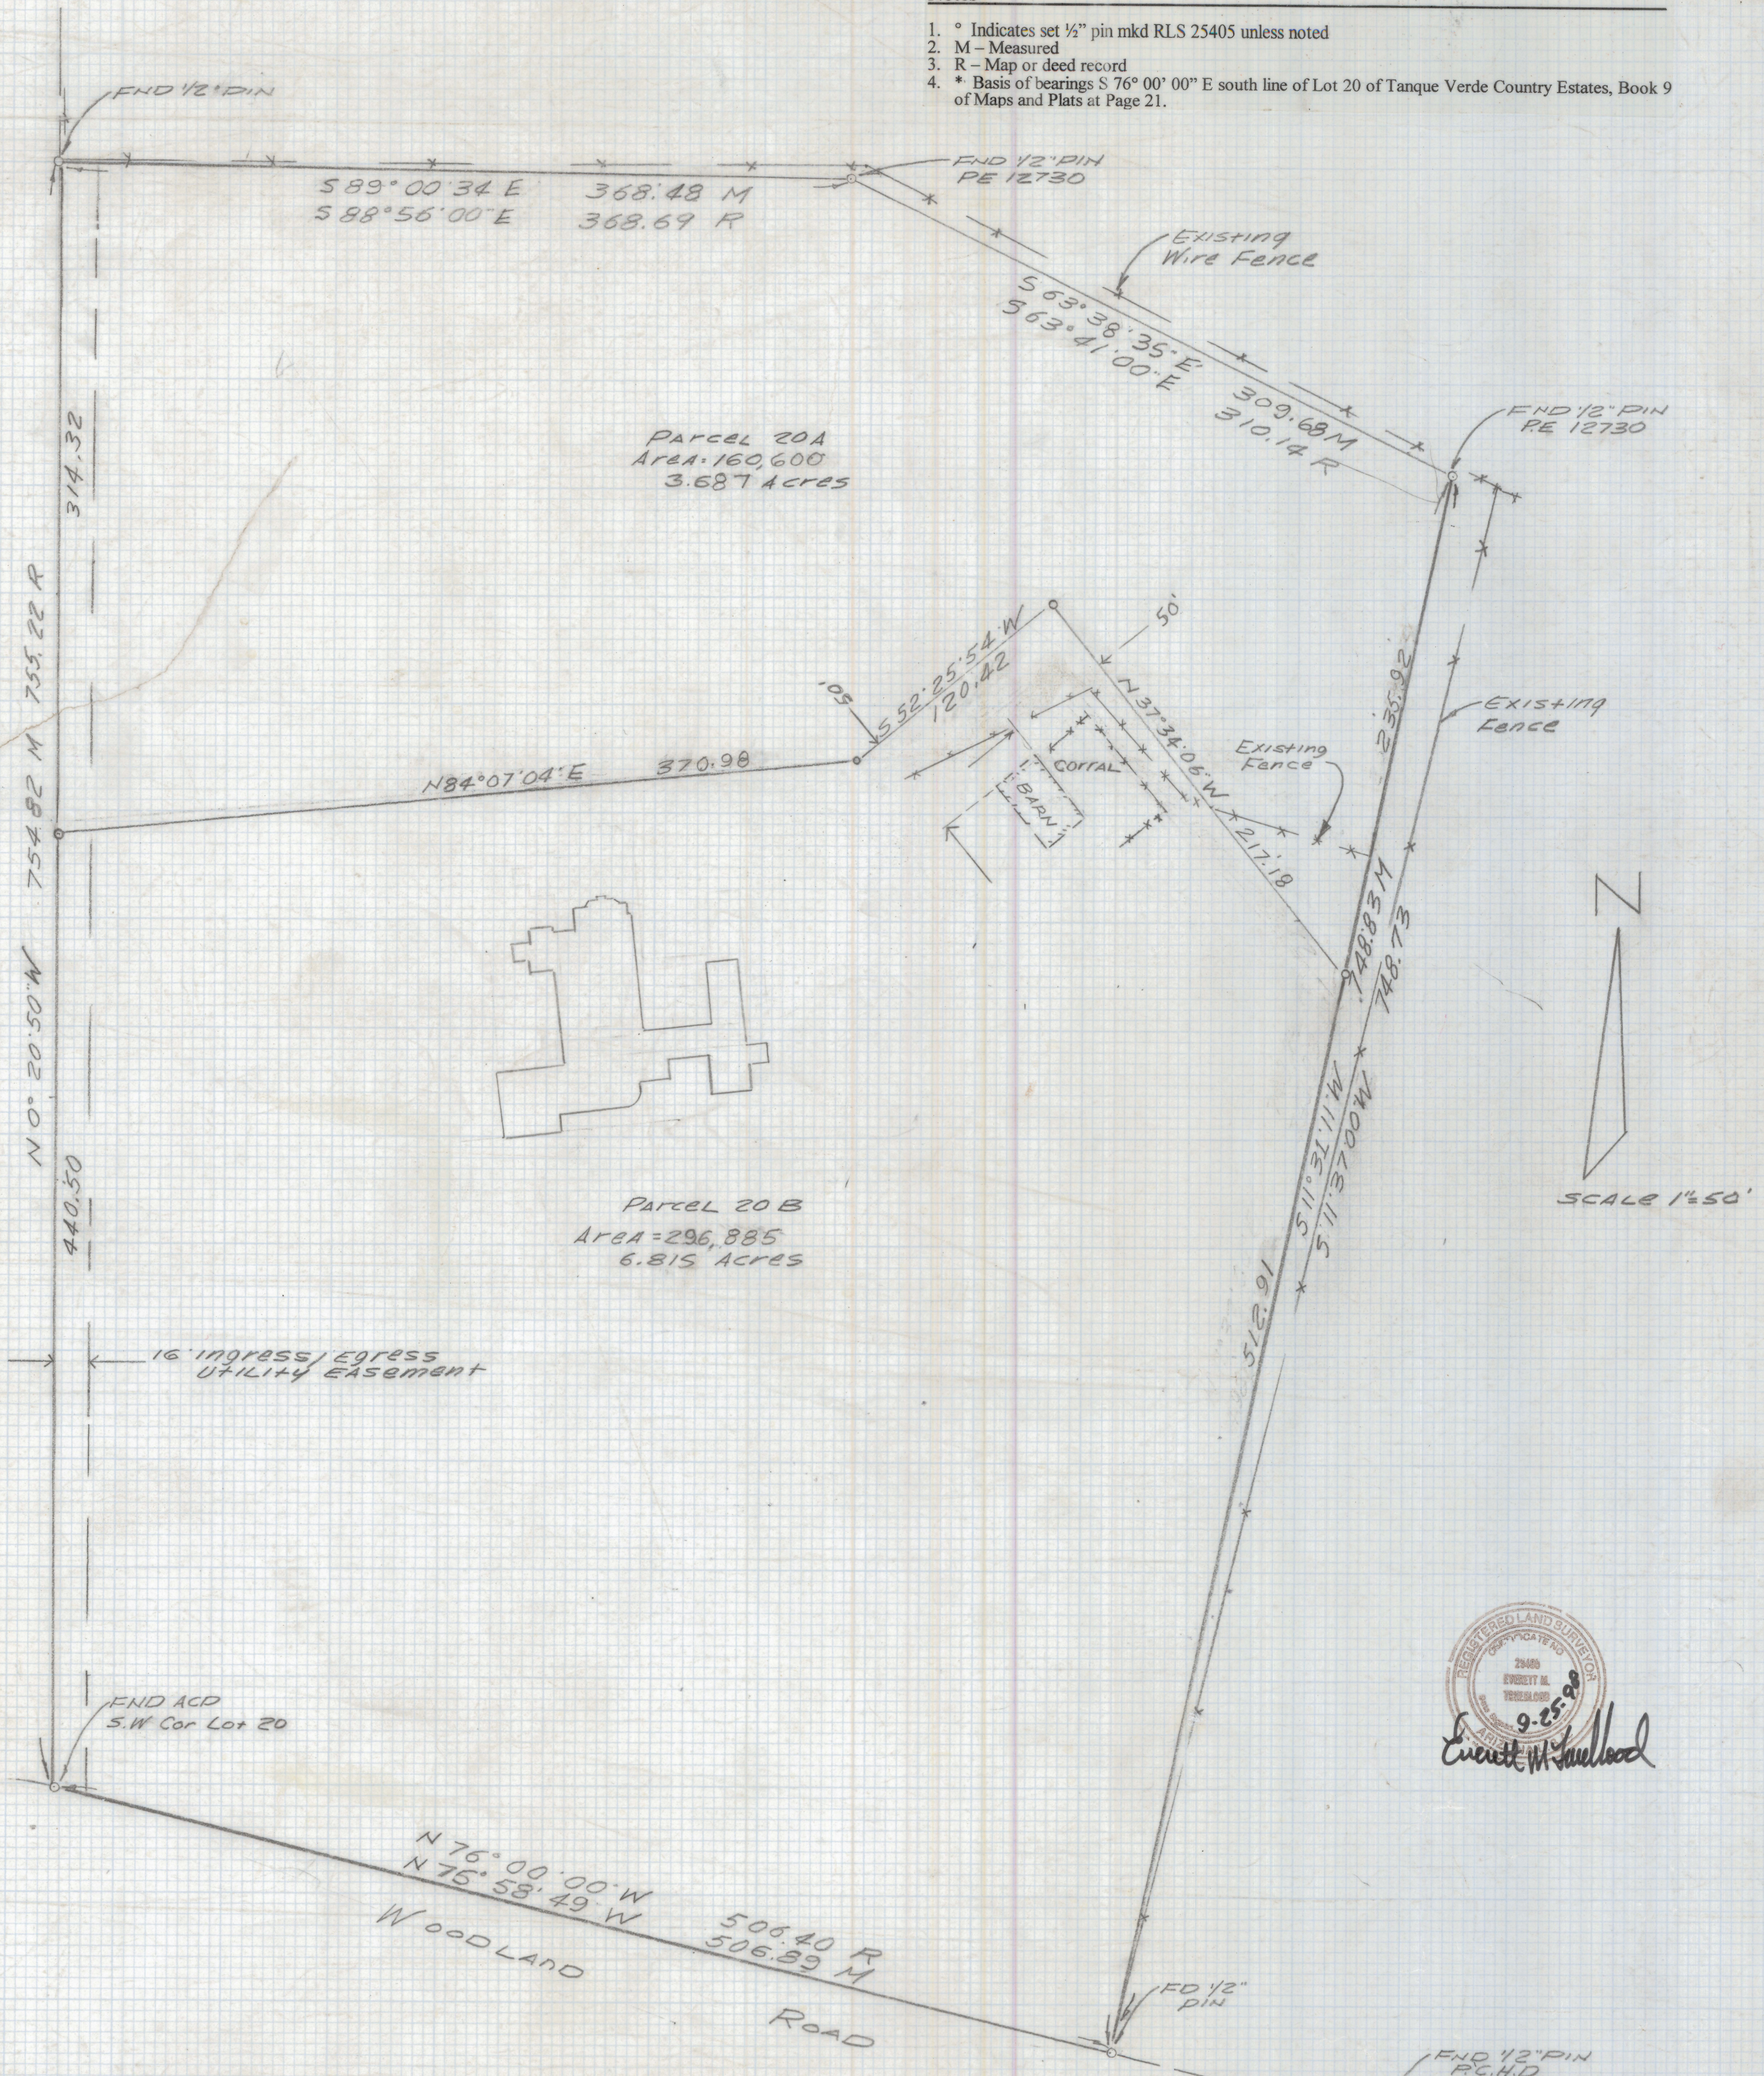

RESULTS OF SURVEY

Of a portion of that part of Lot 20, of TANQUE VERDE COUNTRY ESTATES, according to the plat of record in the office of the County Recorder of Pima County, Arizona in Book 9 of Maps and Plats at Page 21.



DATE	REVISIONS
3-29-99	Revised Parcels 20A & 20B
3-16-99	PARCELS 20A & 20B
EVERETT M. TRUEBLOOD LAND SURVEYING	
2300 West Ian Place	
Tucson, AZ 85741	
(520) 888-2549	
Drawn By: EMT	Checked By: EMT
Job No. 98-162	Scale: 1" = 50'
Date: September 25, 1998	
Sheet 1 of 1	

12-1-99 Revised Parcels 20A-20B