



DISCLAIMER:

This unrecorded Record of Survey was donated to the City of Tucson. The City of Tucson provides this data for your personal use "as is." Additionally, the City of Tucson provides this information with the understanding that it is not guaranteed to be accurate, correct or complete and conclusions drawn from such information are the responsibility of the user.

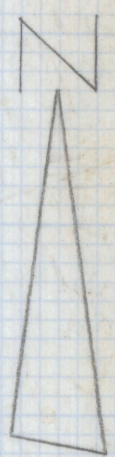

SCALE 1"=60'

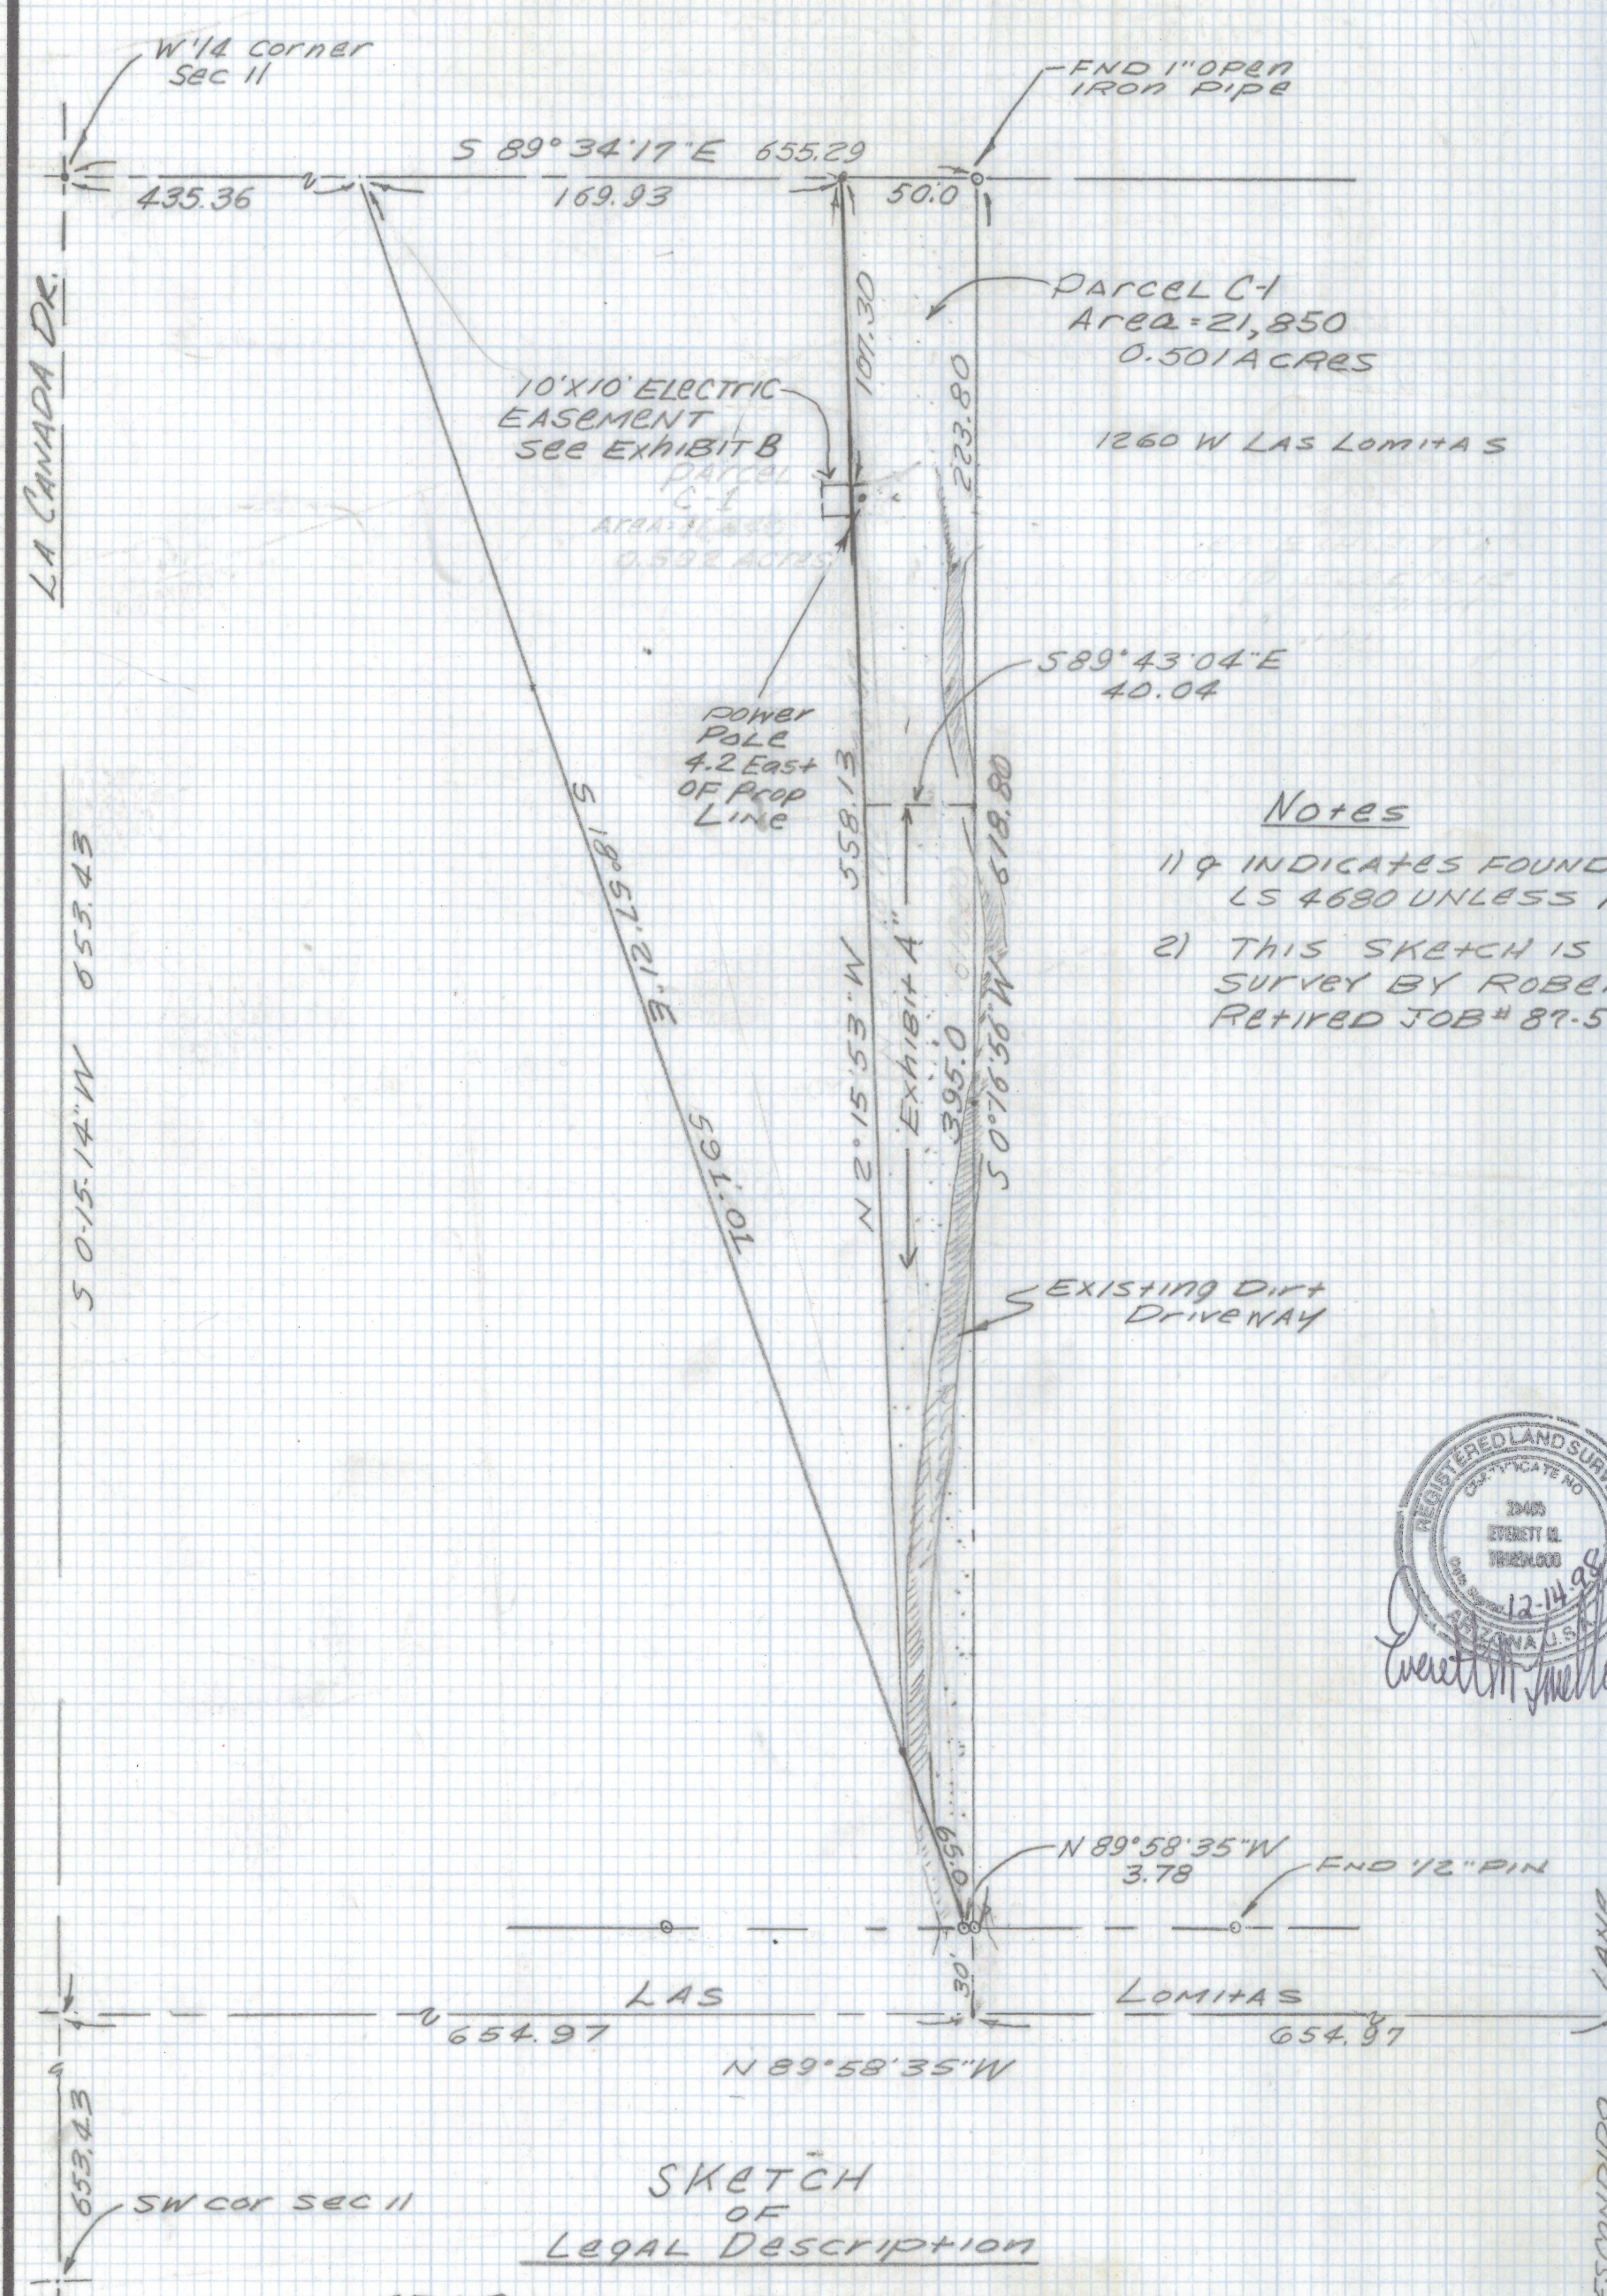

SKETCH
OF
LEGAL DESCRIPTION

OF A PORTION OF THE NORTHWEST QUARTER
OF THE NORTHWEST QUARTER OF THE SOUTHWEST
QUARTER OF SECTION 11 TOWNSHIP 13 SOUTH
RANGE 13 EAST G.S.R. BAND M PIMA COUNTY AZ.



EVERETT M. TRUEBLOOD
Registered Land Surveyor
TUCSON, ARIZONA
Revised Exhibit B 10-8-01 JOB # 98-180
Revised 6-1-94