



DISCLAIMER:

This unrecorded Record of Survey was donated to the City of Tucson. The City of Tucson provides this data for your personal use "as is." Additionally, the City of Tucson provides this information with the understanding that it is not guaranteed to be accurate, correct or complete and conclusions drawn from such information are the responsibility of the user.

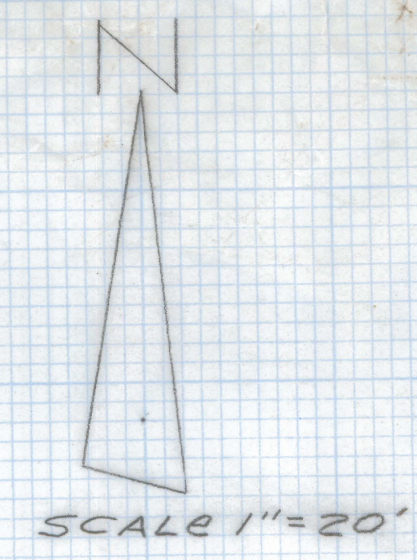

Legend

- Mesquite Tree
- Palo Verde Tree
- Ocotillo
- Saguaro
- Bush
- Misc. Tree

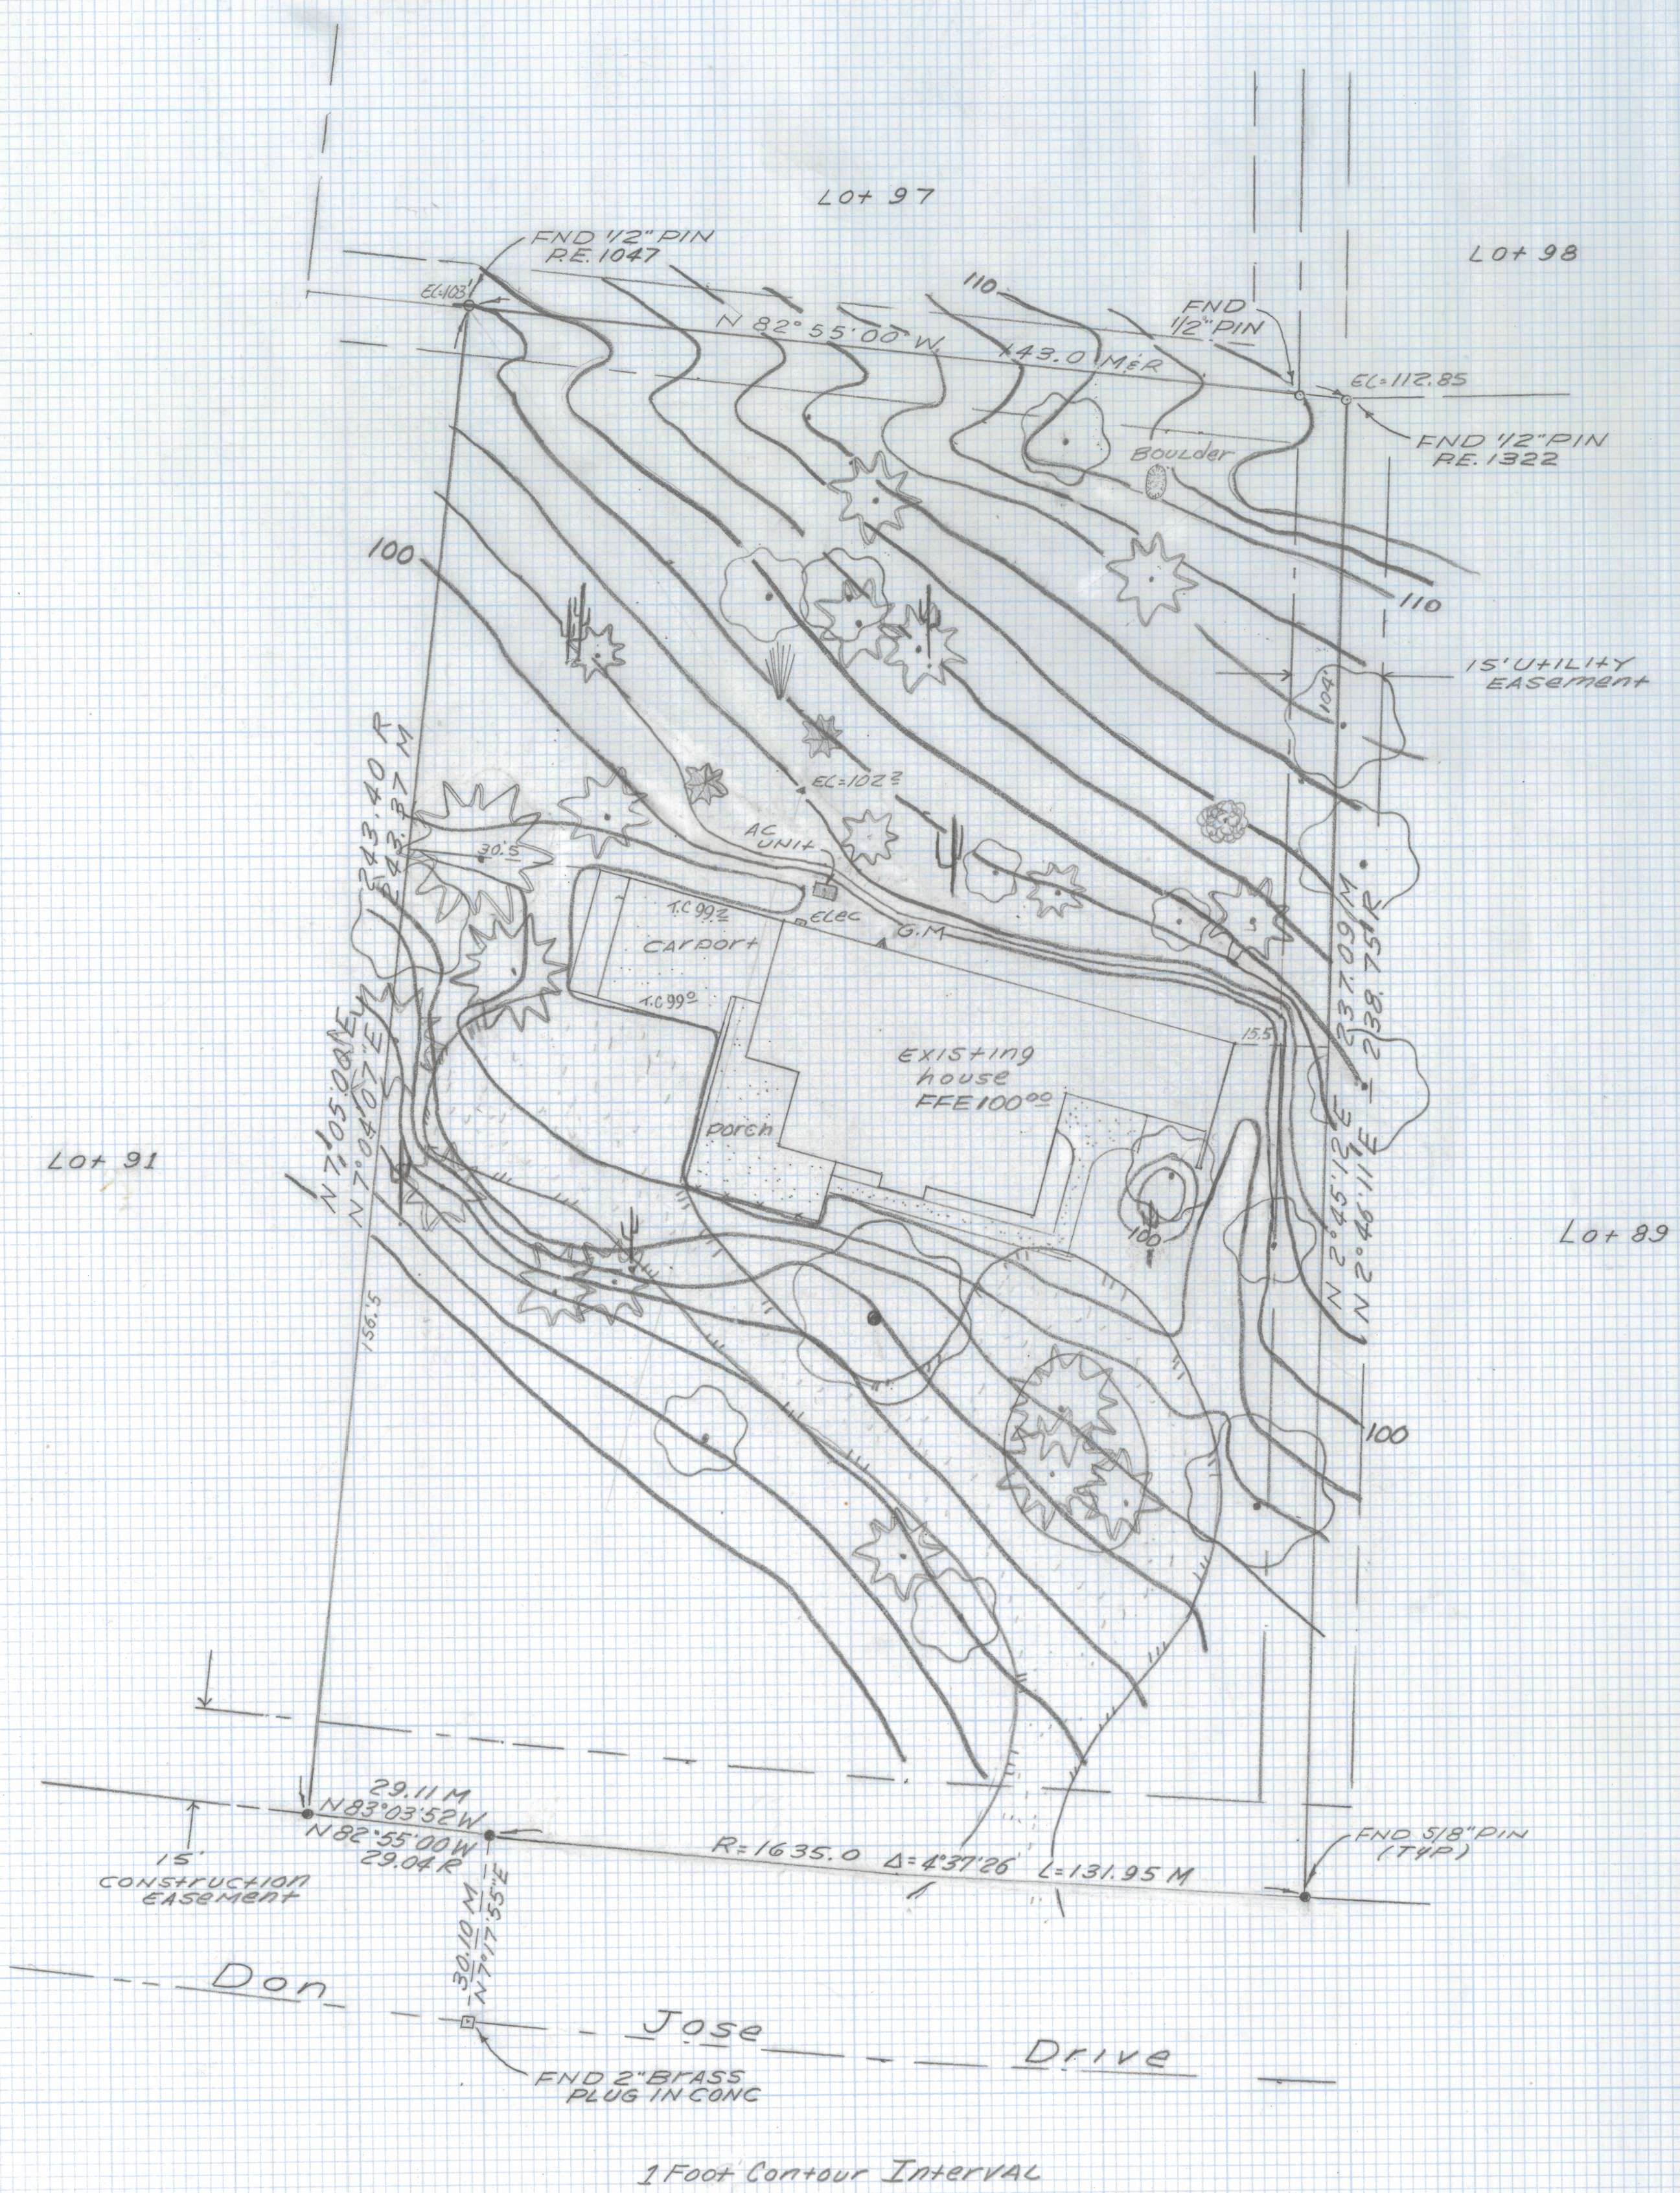

GENERAL NOTES

1. Indicates set 1/2" pin marked RLS 25405 unless noted.
2. M = Measured
3. R = Record
4. Basis of bearings North 82° 55' 00" West North line of Lot 90 of Coronado Foothills Estates.
5. Basis of elevation 100.00 finish floor elevation of existing residence.
6. No title report furnished for this survey.

RESULTS OF SURVEY

Of Lot 90 of Coronado Foothills Estates as recorded in Book 16 of Maps and Plats at Page 25 in the office of the County Recorder of Pima County, Arizona.



DATE	REVISIONS	
EVERETT M. TRUEBLOOD LAND SURVEYING 2300 West Ian Place Tucson, AZ 85741 (520) 888-2549		
Drawn By: EMT	Checked By: EMT	Date: December 14, 1998
Job No. 98-196	Scale: 1" = 20'	Sheet 1 of 1