


DISCLAIMER:


This unrecorded Record of Survey was donated to the City of Tucson. The City of Tucson provides this data for your personal use "as is." Additionally, the City of Tucson provides this information with the understanding that it is not guaranteed to be accurate, correct or complete and conclusions drawn from such information are the responsibility of the user.

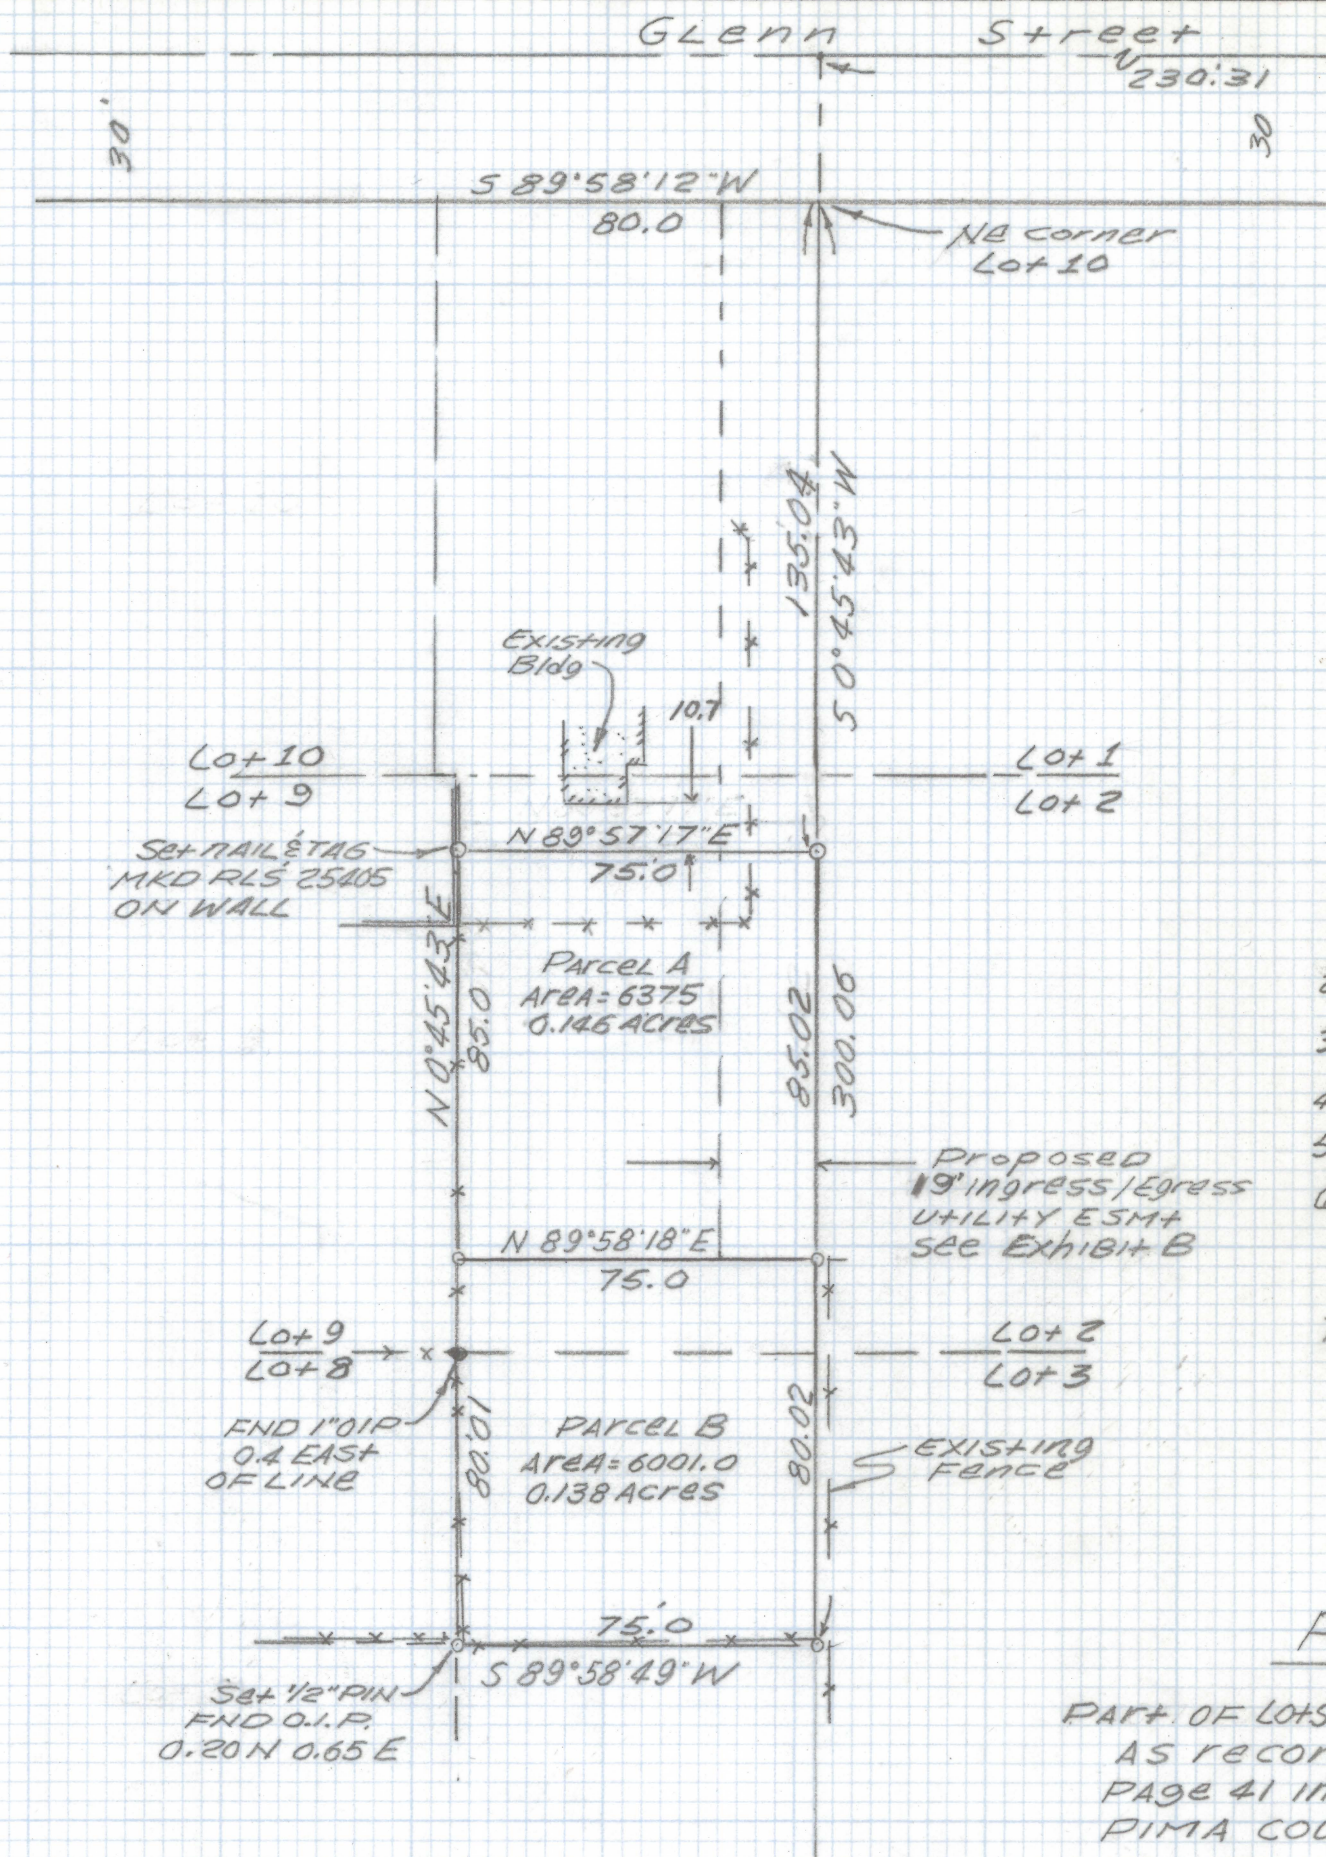

SCALE 1"=40'

Notes

- 1) ♀ INDICATES SET 1/2" PIN MKD R.L.S. 25405 UNLESS NOTED
- 2) ♣ INDICATES END 2" BRASS PLUG IN CONCRETE
- 3) * INDICATES END 3/8" PIN IN HANDHOLE
- 4) M- MEASURED
- 5) R- MAP OR DEED RECORD
- 6) * BASIS OF BEARINGS SOUTH 89°56'15" WEST CENTERLINE MITCHELL ST PER SAMOS AMENDED BOOK 5 PAGE 41 MAPS AND PLATS.
- 7) NO TITLE REPORT FURNISHED FOR THIS SURVEY

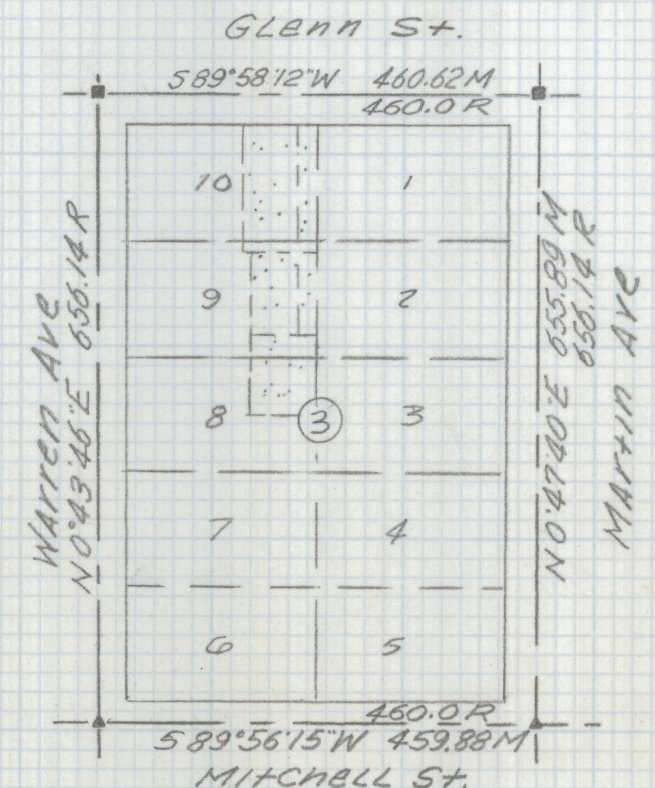

LOCATION MAP
BLOCK 3 SAMOS AMENDED
BOOK 5 PG 41 M & P
SCALE 1"=200'

RESULTS OF SURVEY

PART OF LOTS 8, 9 AND 10 BLOCK 3 SAMOS AMENDED AS RECORDED IN BOOK 5 OF MAPS AND PLATS AT PAGE 41 IN THE OFFICE OF THE PIMA COUNTY RECORDER PIMA COUNTY ARIZONA.



Everett M. Trueblood

EVERETT M. TRUEBLOOD
Registered Land Surveyor
TUCSON, ARIZONA
JOB # 98-205