



DISCLAIMER:

This unrecorded Record of Survey was donated to the City of Tucson. The City of Tucson provides this data for your personal use "as is." Additionally, the City of Tucson provides this information with the understanding that it is not guaranteed to be accurate, correct or complete and conclusions drawn from such information are the responsibility of the user.

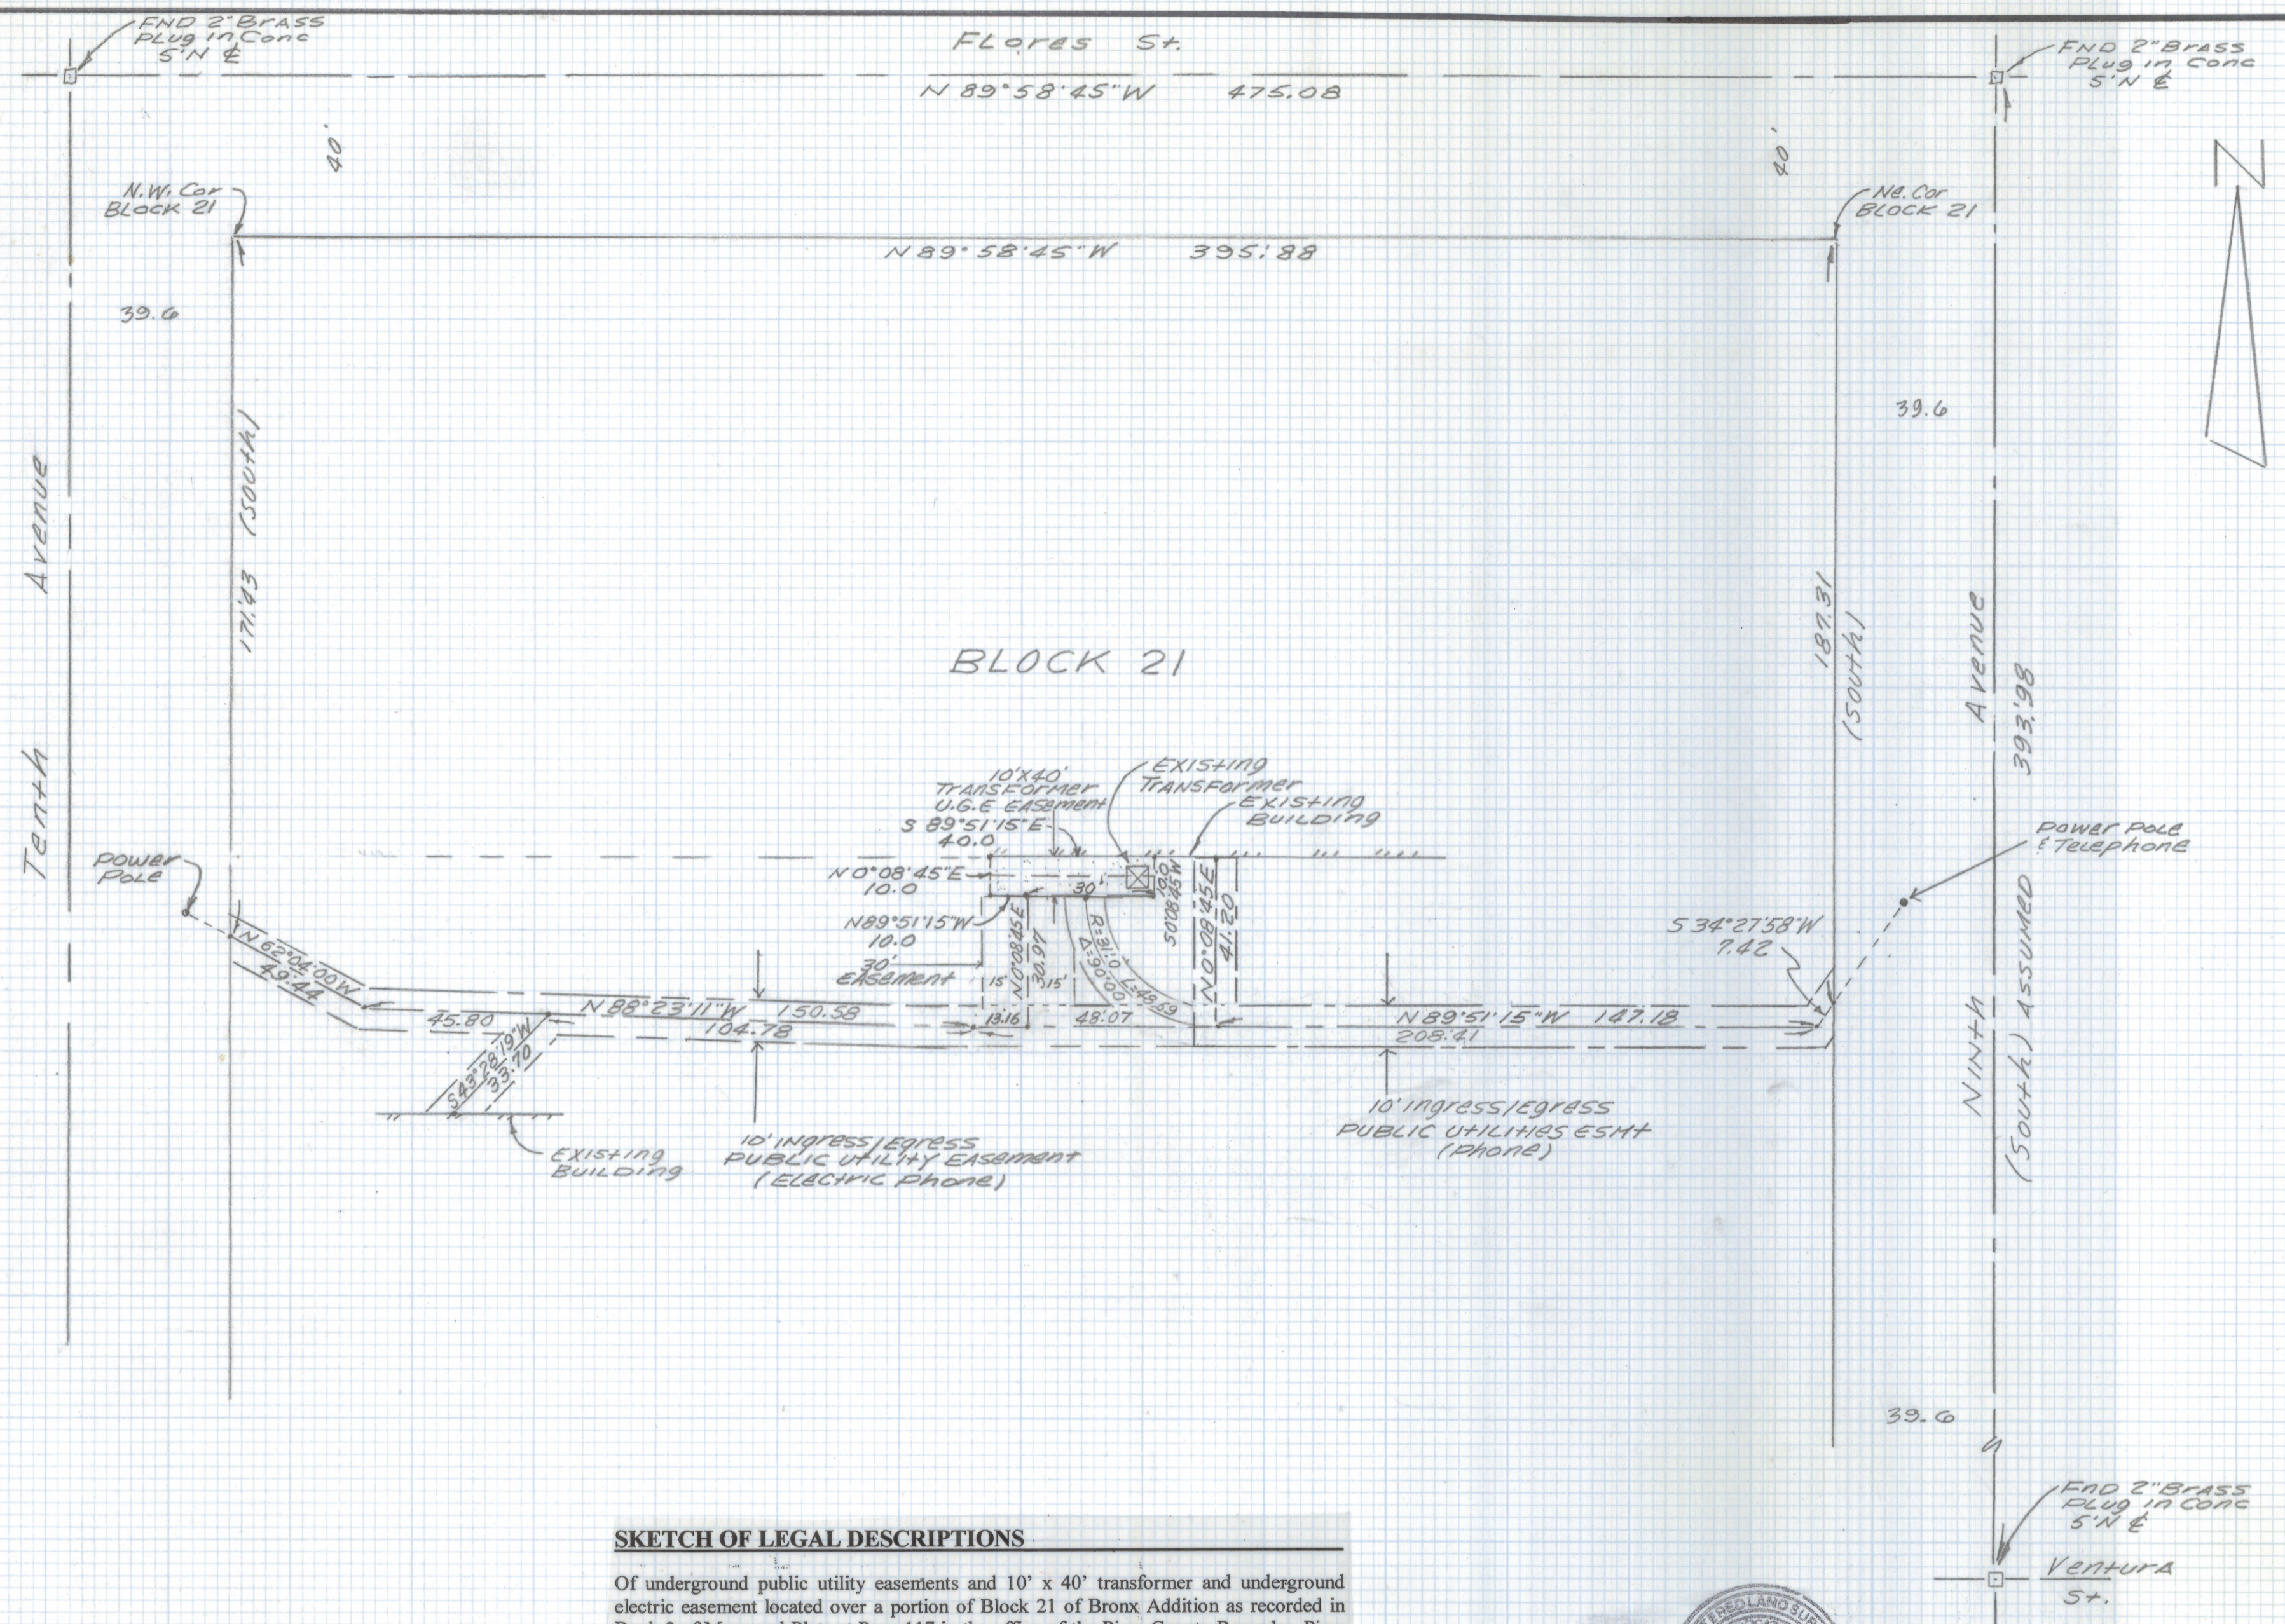

SKETCH OF LEGAL DESCRIPTIONS

Of underground public utility easements and 10' x 40' transformer and underground electric easement located over a portion of Block 21 of Bronx Addition as recorded in Book 3 of Maps and Plats at Page 117 in the office of the Pima County Recorder, Pima County, Arizona.

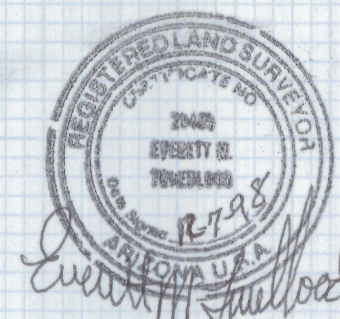

DATE	REVISIONS
EVERETT M. TRUEBLOOD LAND SURVEYING 2300 West Ian Place Tucson, AZ 85741 (520) 888-2549	
Drawn By: EMT	Checked By: EMT
Job No. 98-208	Date: December 2, 1998
Scale: 1" = 30'	Sheet 1 of 1