


DISCLAIMER:

This unrecorded Record of Survey was donated to the City of Tucson. The City of Tucson provides this data for your personal use "as is." Additionally, the City of Tucson provides this information with the understanding that it is not guaranteed to be accurate, correct or complete and conclusions drawn from such information are the responsibility of the user.

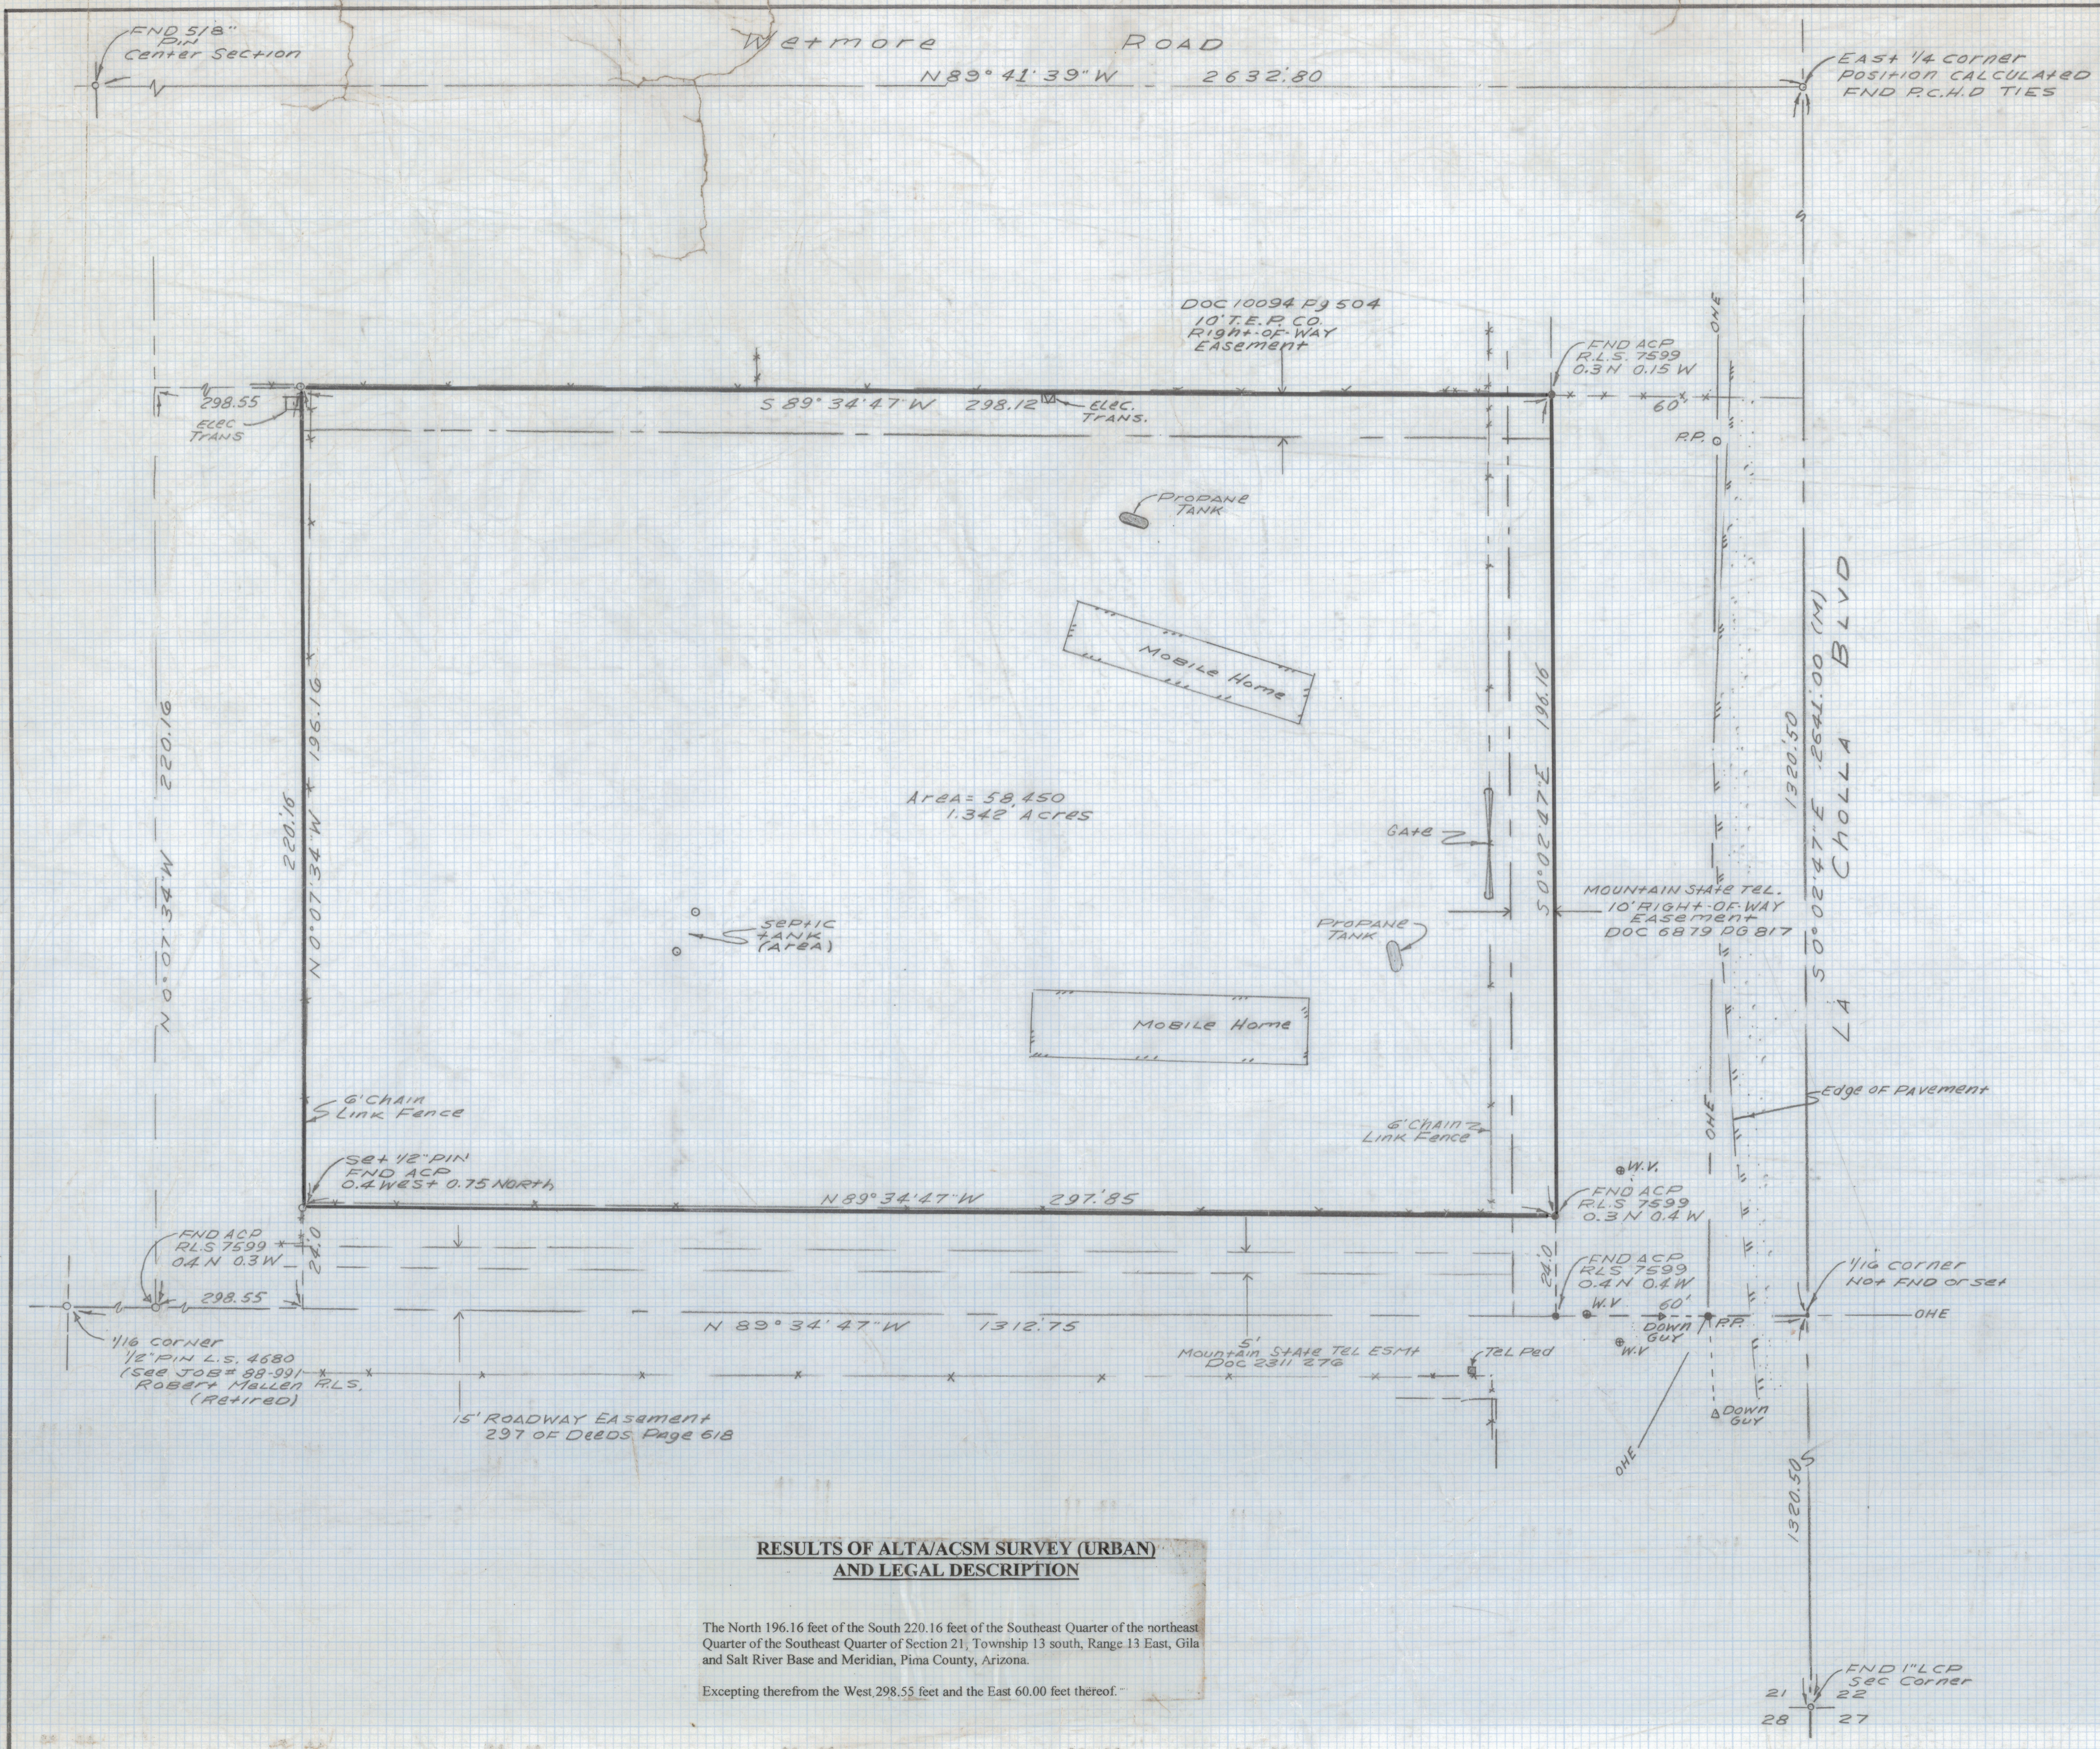

- GENERAL NOTES**
1. ° Indicates set 1/2" pin mkd RLS 25405 unless noted
 2. ° Indicates found ACP mkd LS 7599 unless noted
 3. M - Measured
 4. R - Map or deed record
 5. * Basis of bearings South $00^{\circ} 03' 38''$ East, East line of the Southeast Quarter of Section 21-13-13 as shown on survey by Settlemyer Surveys Drawing no. 556-0103-A-1 dated August 1986.
 6. There are underground utilities in the area, before digging call Blue Stake at 800 782-5348 for exact location.
 7. This survey is based on preliminary title report by Title Security, escrow no. 00463248-CB dated January 5, 1999.
 8. Easements taken from the existing title report are shown if plottable. Some appear to be blanket easements which are not plottable.

CERTIFICATION

To: Patrick E. Moyle and Reed A. Simon and Title Security Agency of Arizona and Commonwealth Land Title.

This is to certify that this map or plat and the survey on which it is based were made in accordance with "Minimum Standard Detail Requirements for ALTA/ACSM Land Title Surveys," jointly established and adopted by ALTA, ACSM and NSPS in 1997 and (ii) pursuant to the Accuracy Standards (as adopted by ALTA and ACSM and in effect on the date of this certification) of an "Urban" Survey.

Date: _____

RESULTS OF ALTA/ACSM SURVEY (URBAN) AND LEGAL DESCRIPTION

The North 196.16 feet of the South 220.16 feet of the Southeast Quarter of the northeast Quarter of the Southeast Quarter of Section 21, Township 13 south, Range 13 East, Gila and Salt River Base and Meridian, Pima County, Arizona.

Excepting therefrom the West 298.55 feet and the East 60.00 feet thereof.



DATE	REVISIONS
EVERETT M. TRUEBLOOD LAND SURVEYING	
2300 West Ian Place Tucson, AZ 85741 (520) 888-2549	
Drawn By: EMT	Checked By: EMT
Job No. 99-25	Date: March 9, 1999
Scale: 1" = 20'	Sheet 4 of 1