
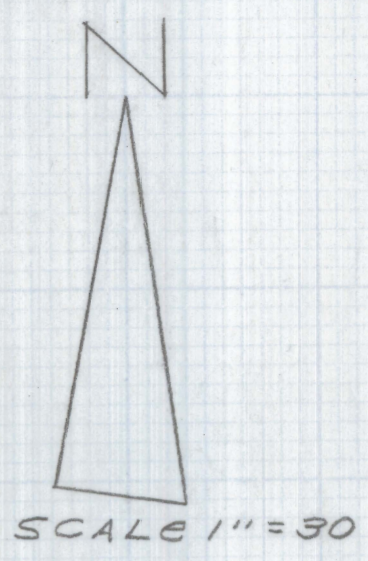


DISCLAIMER:

This unrecorded Record of Survey was donated to the City of Tucson. The City of Tucson provides this data for your personal use "as is." Additionally, the City of Tucson provides this information with the understanding that it is not guaranteed to be accurate, correct or complete and conclusions drawn from such information are the responsibility of the user.

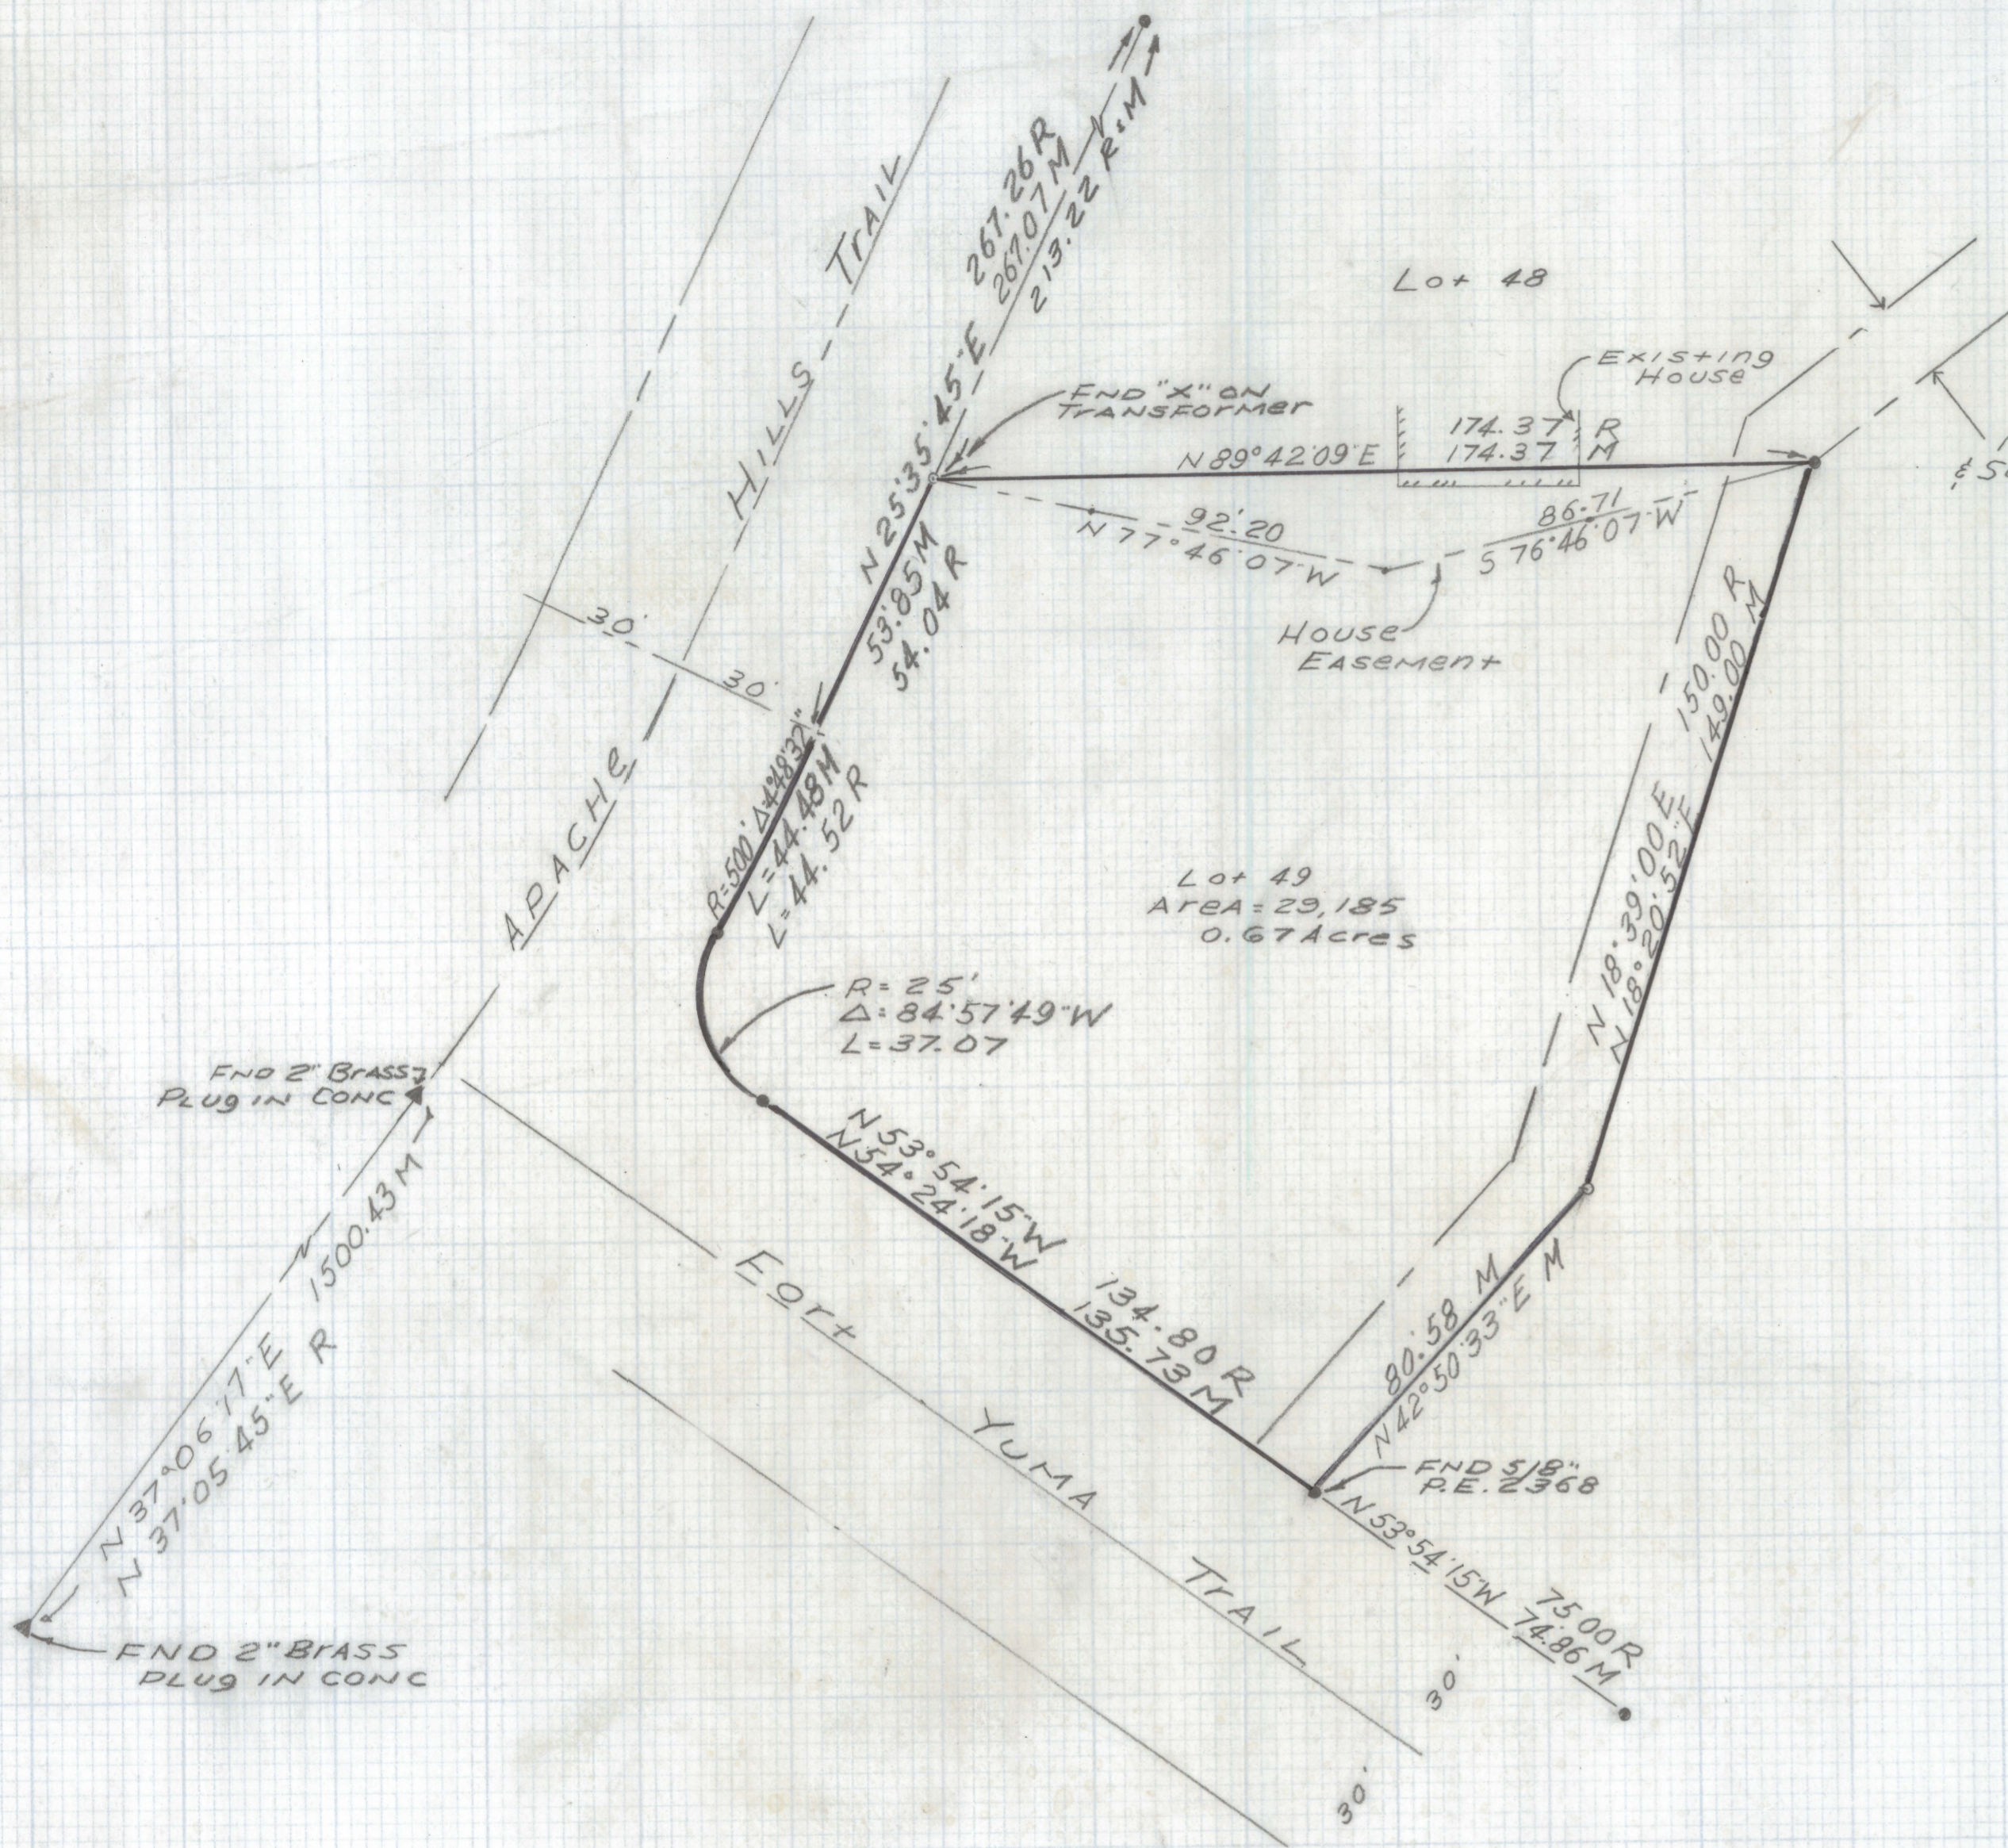

Notes


- 1) * INDICATES FOUND 5/8" PIN UNLESS NOTED.
- 2) M-MEASURED
- 3) R-MAP OR DEED RECORD
- 4) * BASIS OF BEARINGS N 89°42'09" E NORTH LINE
LOT 49 SUNRISE TERRITORY VILLAGE BOOK 24
PAGE 31 MAPS AND PLATS
- 5) NO TITLE REPORT FURNISHED

RESULTS OF SURVEY


OF LOT 49 OF SUNRISE TERRITORY VILLAGE AS
RECORDED IN BOOK 24 OF MAPS AND PLATS AT
PAGE 31 IN THE OFFICE OF THE PIMA COUNTY
RECORDER PIMA COUNTY ARIZONA.



EVERETT TRUEBLOOD
Registered Land Surveyor
TUCSON, ARIZONA
JOB# 99-37

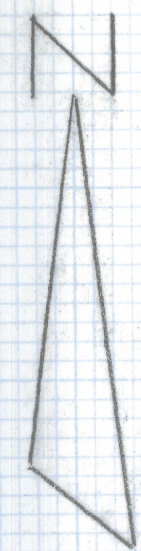

SCALE 1" = 20'

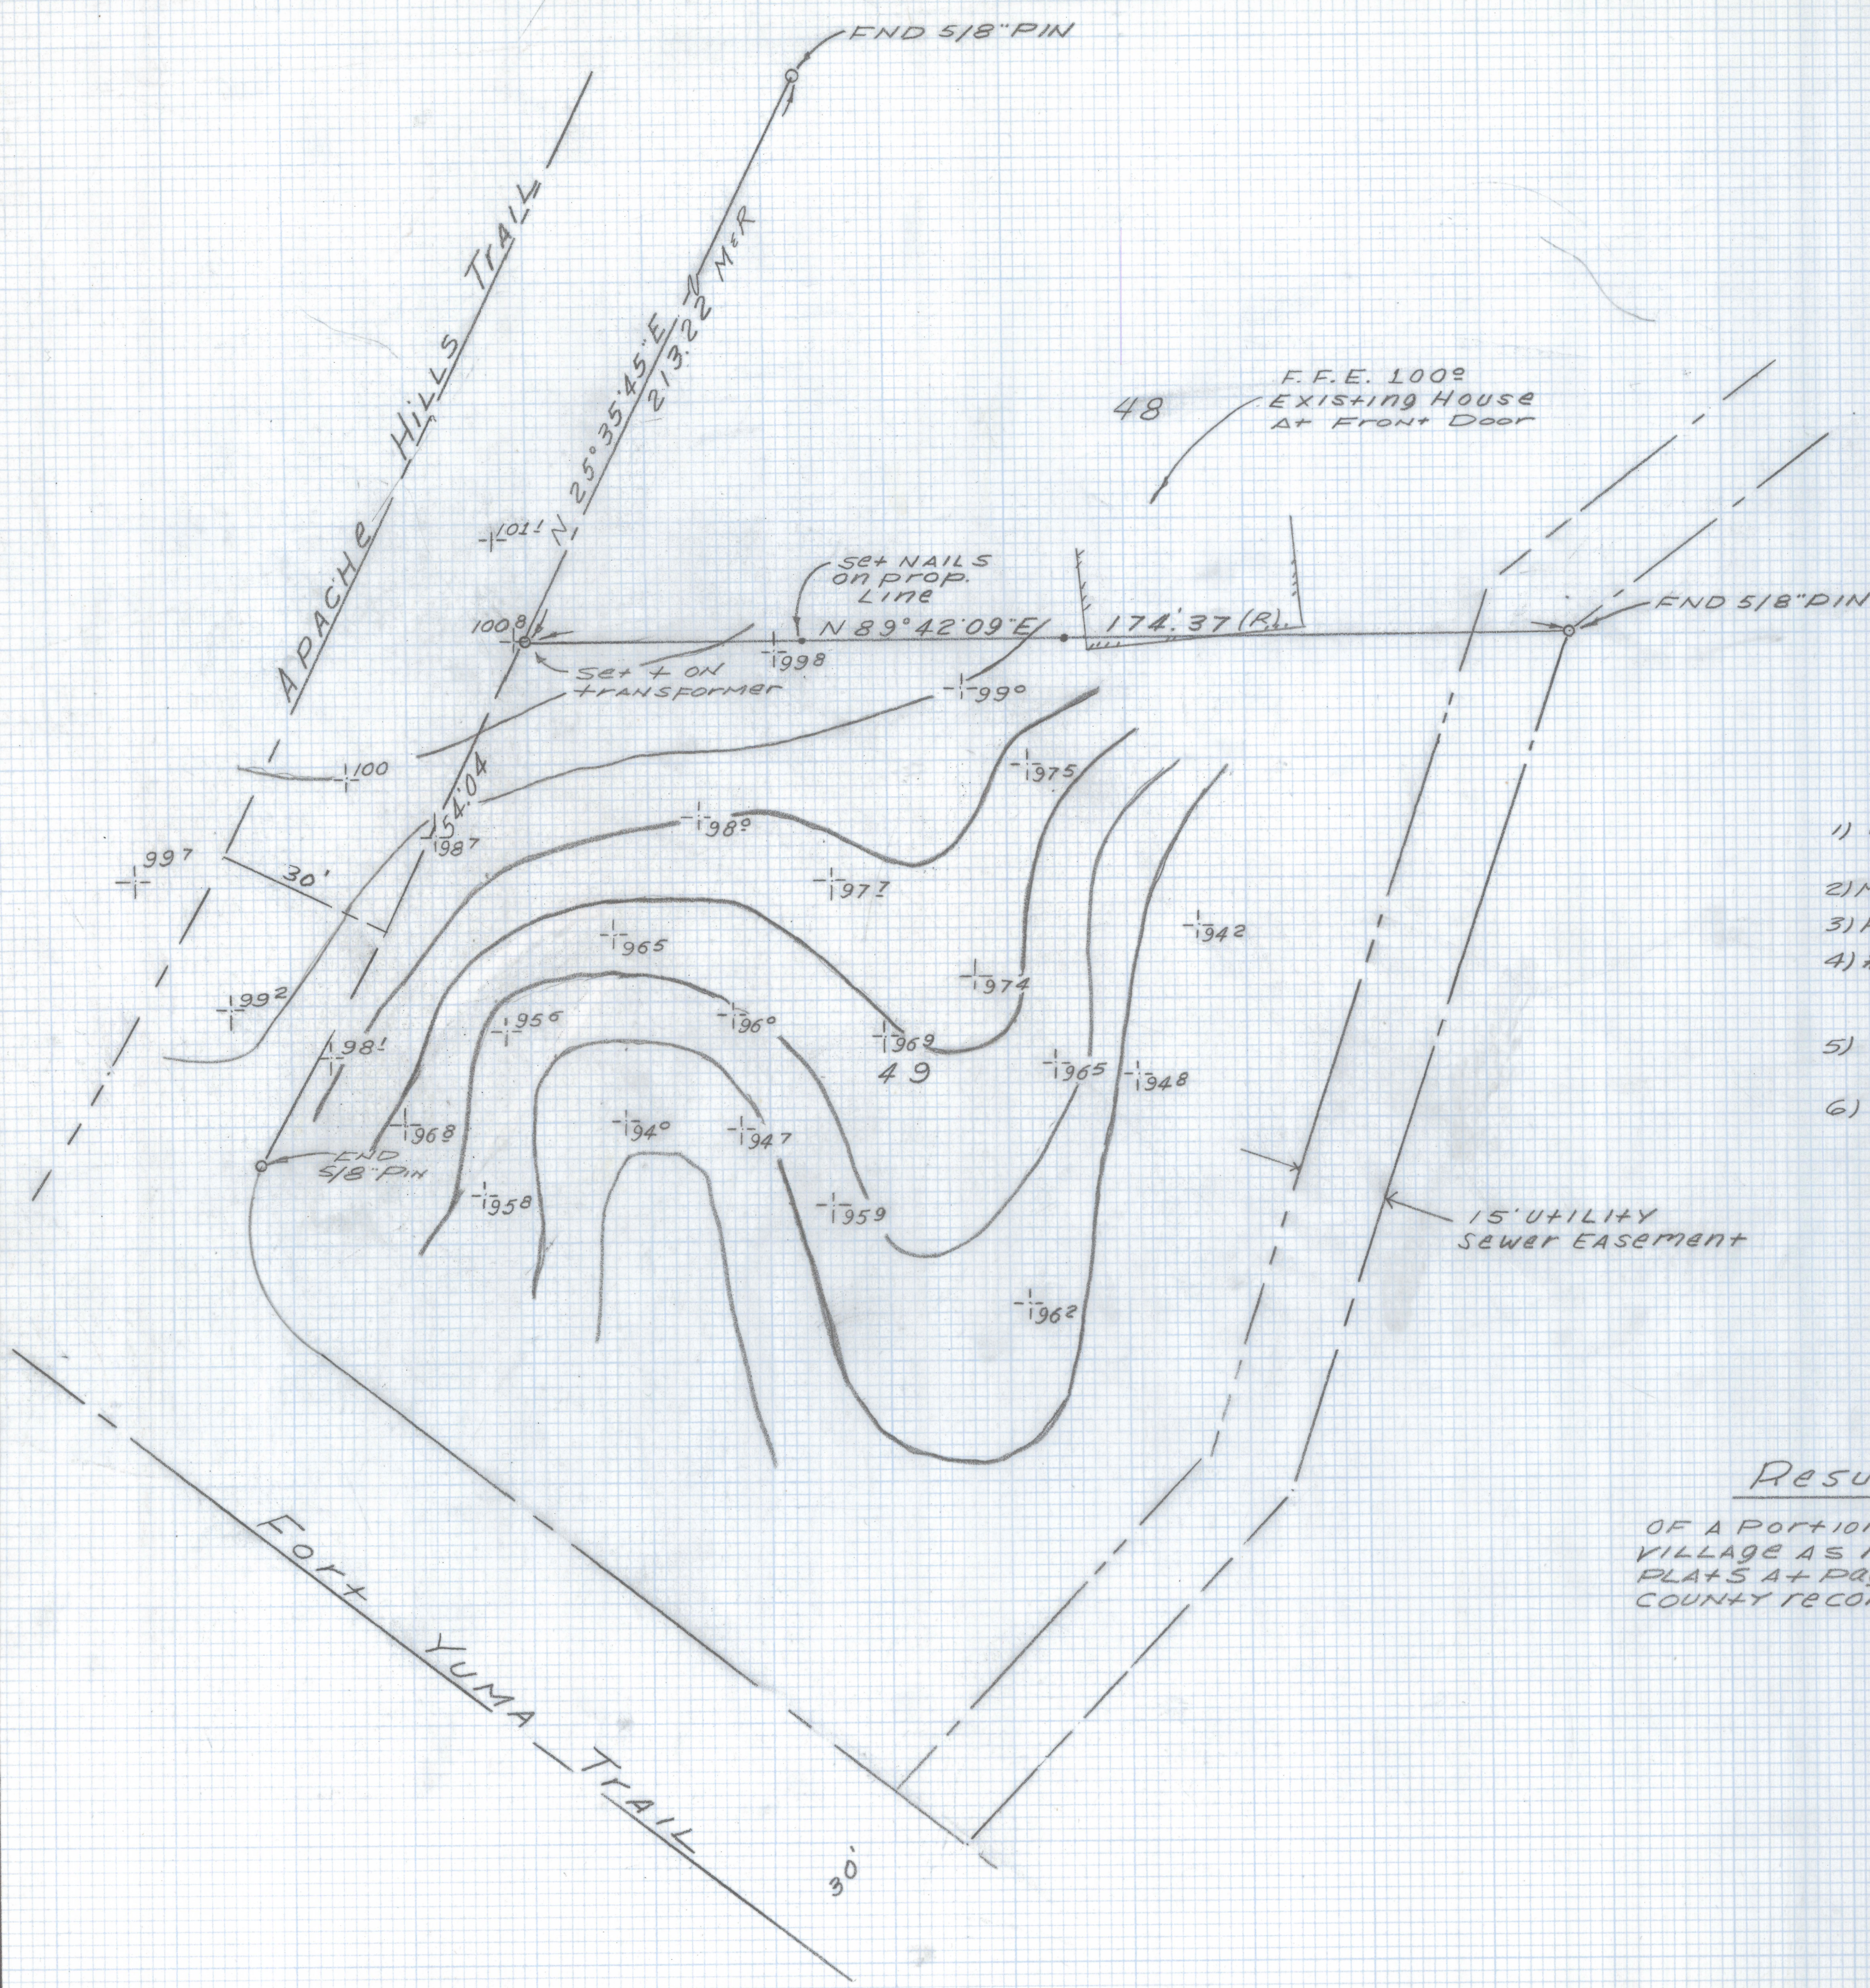

Notes

- 1) ♀ INDICATES SET 1/2" PIN MKD R.L.S. 25405 UNLESS NOTED
- 2) M. MEASURED
- 3) R. MAP OR DEED RECORD
- 4) * BASIS OF BEARINGS NORTH 89° 42' 09" EAST NORTH LINE LOT 49 SUNRISE TERRITORY VILLAGE BOOK 24 PAGE 31 MAP
- 5) NO TITLE REPORT FURNISHED FOR THIS SURVEY
- 6) CONTOUR INTERVAL 1 FOOT

RESULTS OF SURVEY

OF A PORTION OF LOT 249 OF SUNRISE TERRITORY VILLAGE AS RECORDED IN BOOK 24 OF MAPS AND PLATS AT PAGE 31 IN THE OFFICE OF THE PIMA COUNTY RECORDER PIMA COUNTY ARIZONA



EVERETT M. TRUEBLOOD
 Registered Land Surveyor
 TUCSON, ARIZONA
 JOB # 99-37