


DISCLAIMER:

This unrecorded Record of Survey was donated to the City of Tucson. The City of Tucson provides this data for your personal use "as is." Additionally, the City of Tucson provides this information with the understanding that it is not guaranteed to be accurate, correct or complete and conclusions drawn from such information are the responsibility of the user.

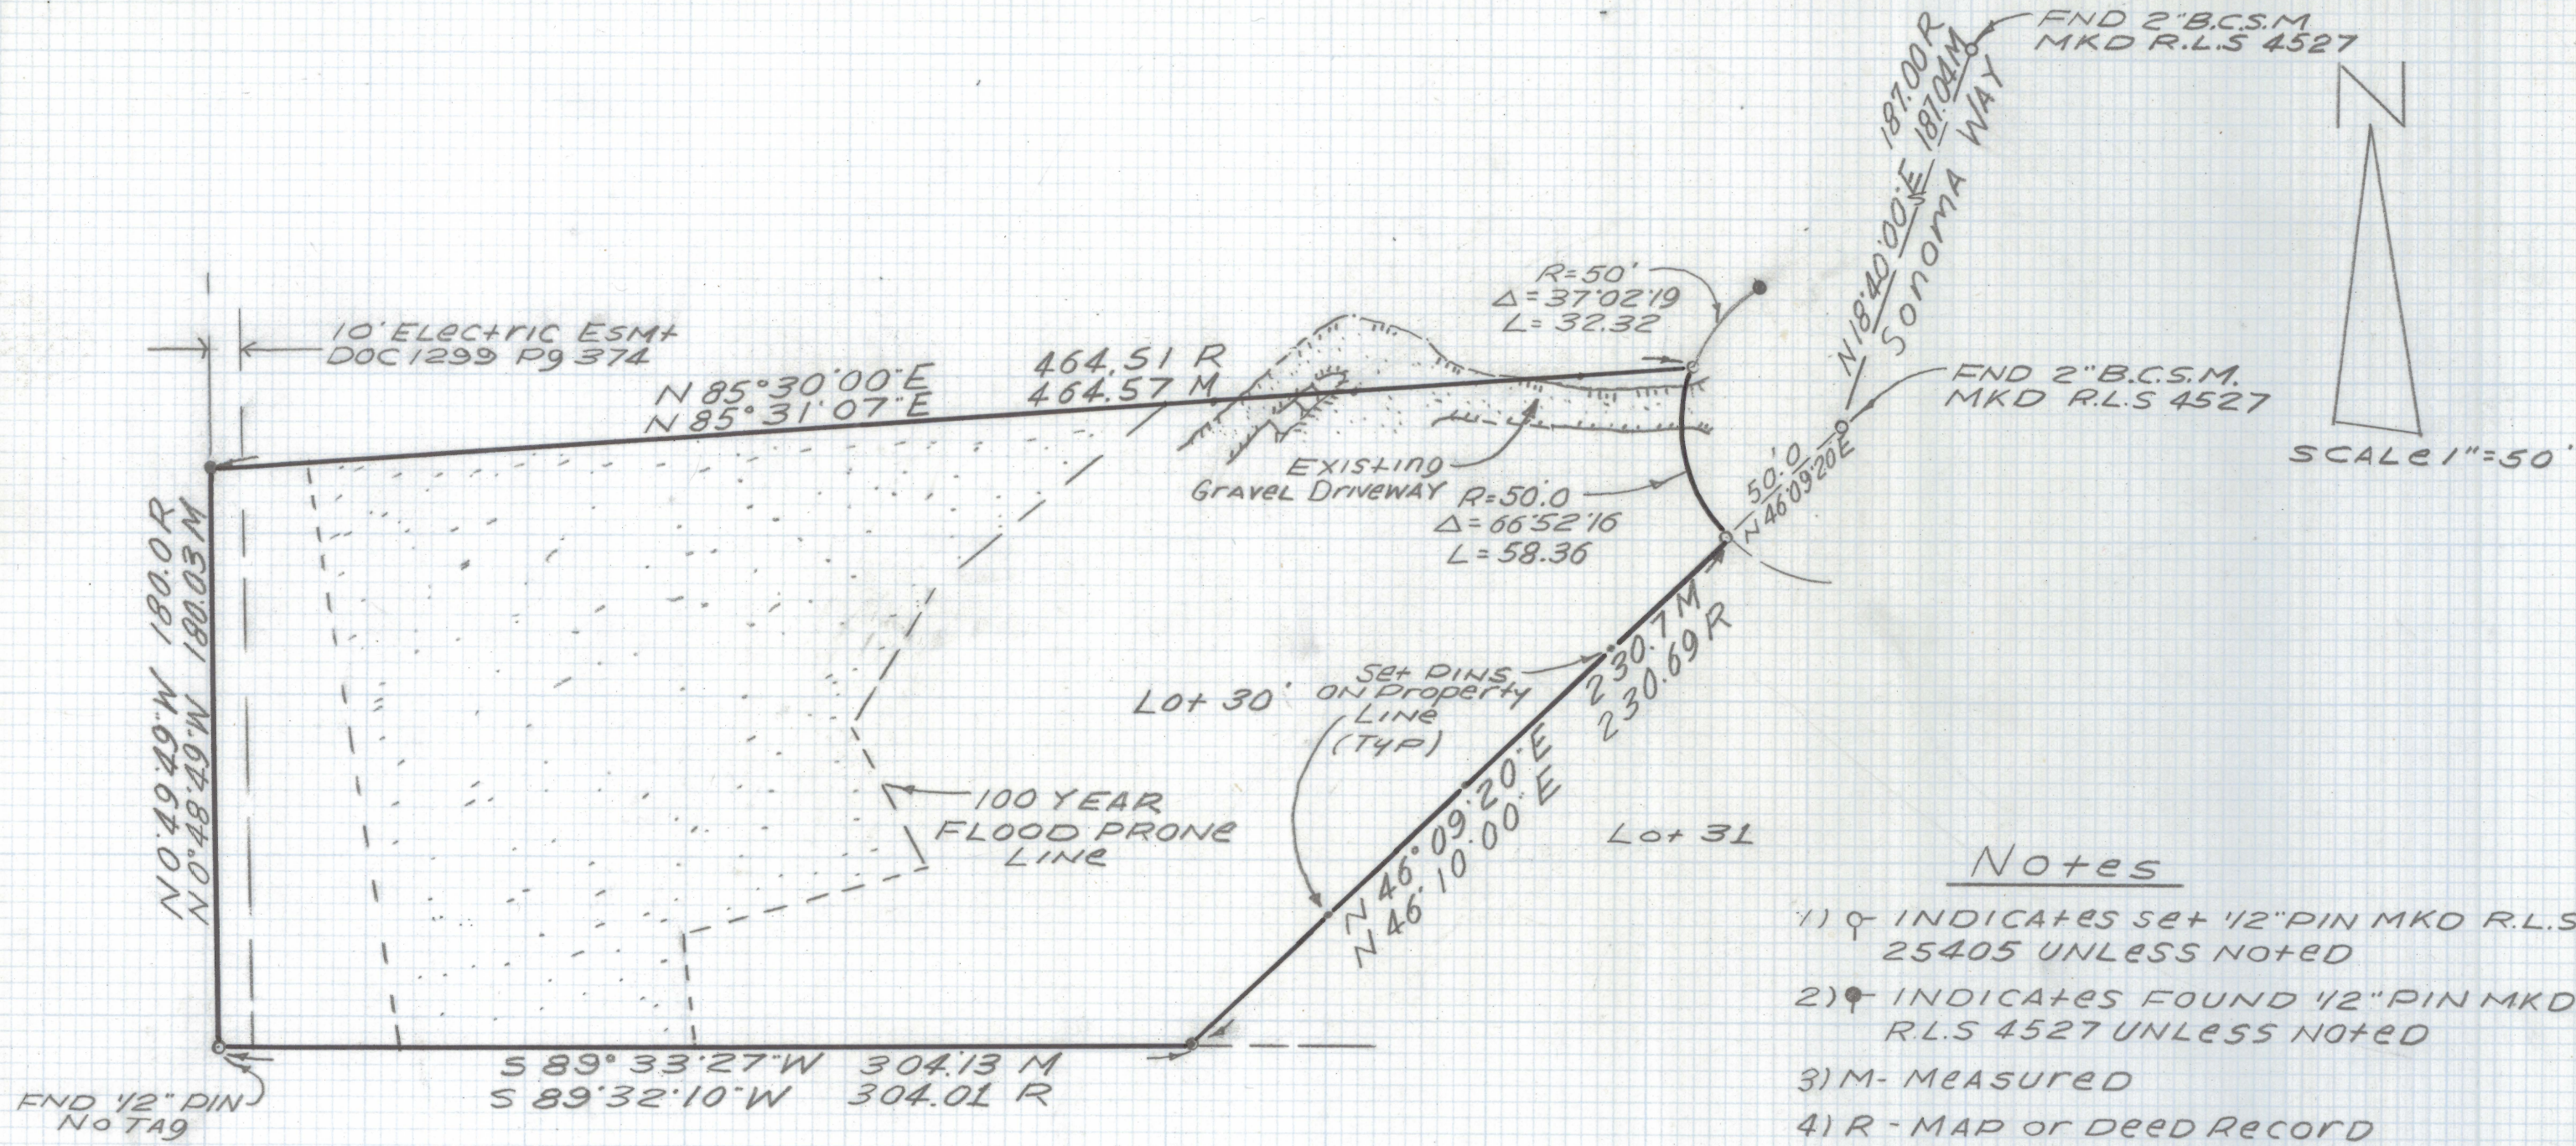


Notes

- 1) ♀ INDICATES SET 1/2" PIN MKD R.L.S. 25405 UNLESS NOTED
- 2) ♂ INDICATES FOUND 1/2" PIN MKD R.L.S 4527 UNLESS NOTED
- 3) M- MEASURED
- 4) R- MAP or Deed Record
- 5) * BASIS OF BEARINGS NORTH 18° 40' 00" EAST CENTERLINE SONOMA WAY Per CONTINENTAL RANCH Est BOOK 42 PAGE 42 MAPS AND PLATS
- 6) No title report FURNISHED

RESULTS OF SURVEY

OF LOT 30 OF CONTINENTAL RANCH ESTATES AS RECORDED IN BOOK 42 OF MAPS AND PLATS AT PAGE 42 IN THE OFFICE OF THE PIMA COUNTY RECORDER PIMA COUNTY ARIZONA.

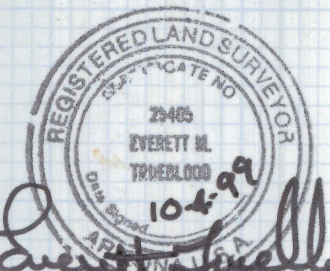

Everett Trueblood
 EVERETT TRUEBLOOD
 Registered Land Surveyor
 TUCSON, ARIZONA
 JOB# 99-191