
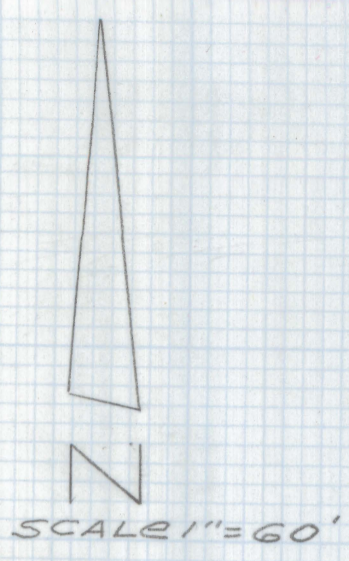


DISCLAIMER:

This unrecorded Record of Survey was donated to the City of Tucson. The City of Tucson provides this data for your personal use "as is." Additionally, the City of Tucson provides this information with the understanding that it is not guaranteed to be accurate, correct or complete and conclusions drawn from such information are the responsibility of the user.

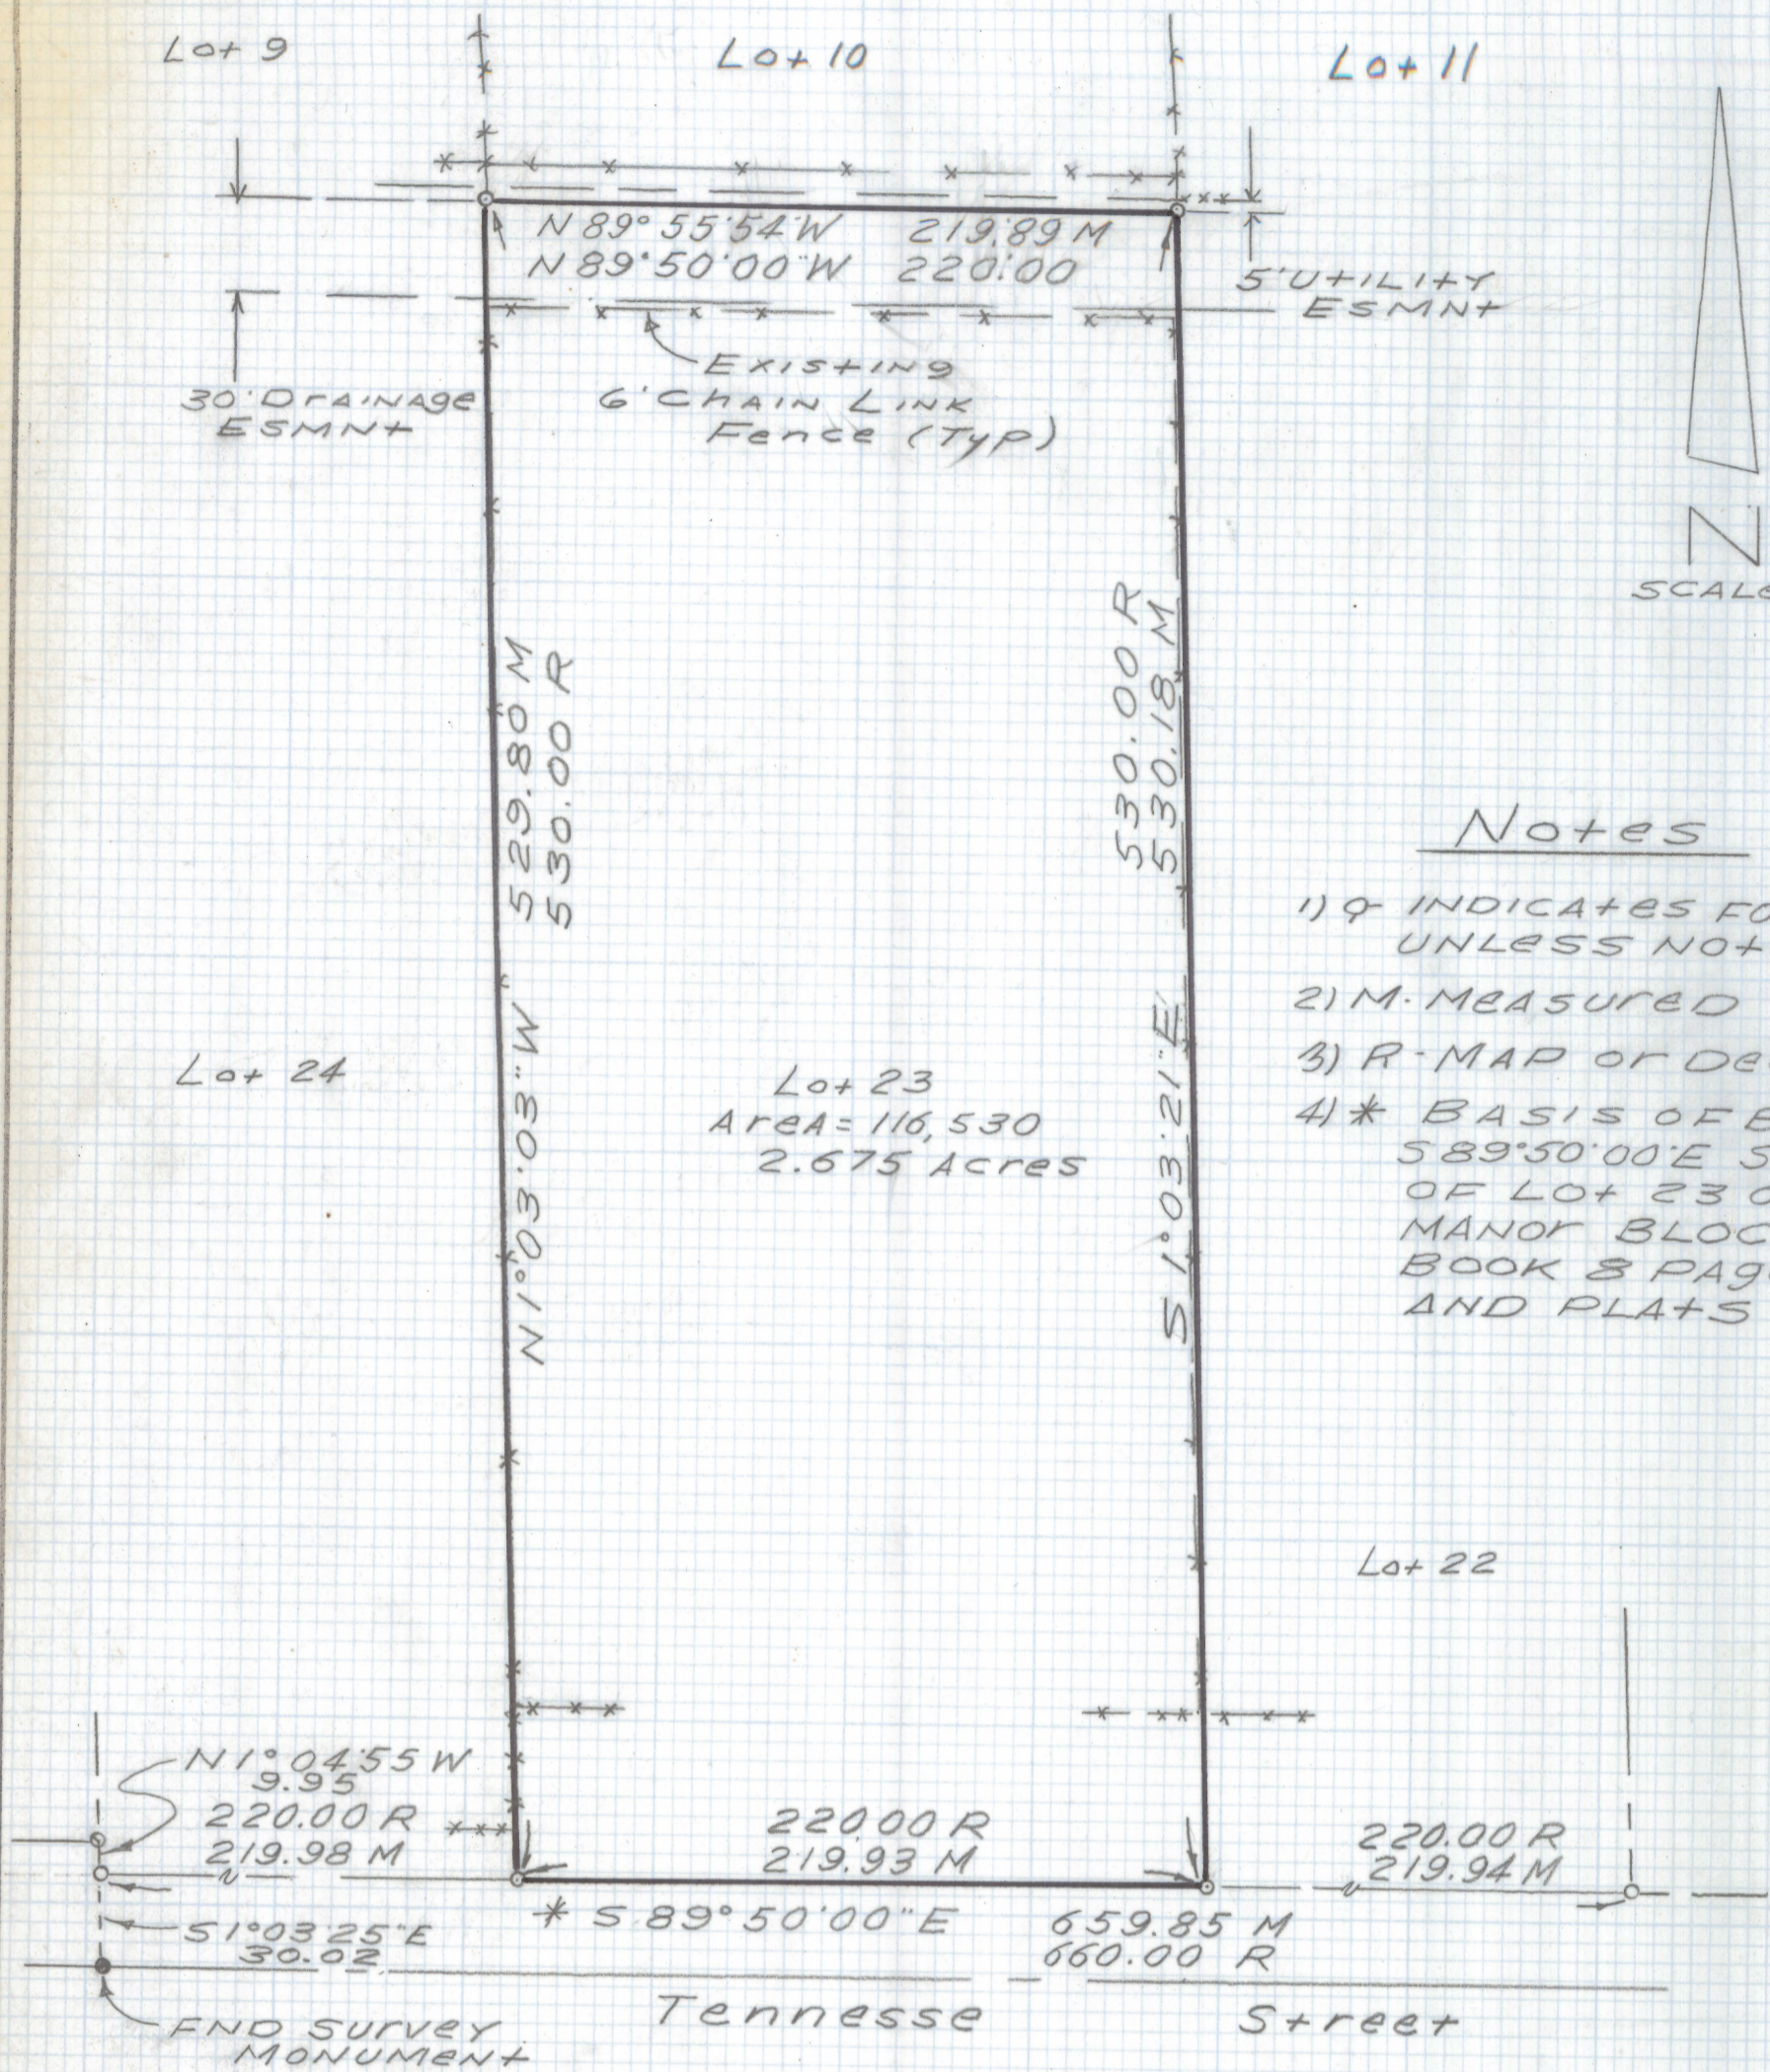

Notes

- 1) ♀ INDICATES FOUND 5/8" PIN UNLESS NOTED
- 2) M - MEASURED
- 3) R - MAP OR DEED RECORD
- 4) * BASIS OF BEARINGS S 89° 50' 00" E SOUTH LINE OF LOT 23 OF ALVERNON MANOR BLOCK 'B' PER BOOK 8 PAGE 77 MAPS AND PLATS

RESULTS OF SURVEY

OF LOT 23 OF BLOCK 'B' ALVERNON MANOR AS RECORDED IN BOOK 8 OF MAPS AND PLATS AT PAGE 77 IN THE OFFICE OF THE PIMA COUNTY RECORDER PIMA COUNTY ARIZONA.



Everett Trueblood
Registered Land Surveyor
TUCSON, ARIZONA
JOB# 99-198