



DISCLAIMER:

This unrecorded Record of Survey was donated to the City of Tucson. The City of Tucson provides this data for your personal use "as is." Additionally, the City of Tucson provides this information with the understanding that it is not guaranteed to be accurate, correct or complete and conclusions drawn from such information are the responsibility of the user.

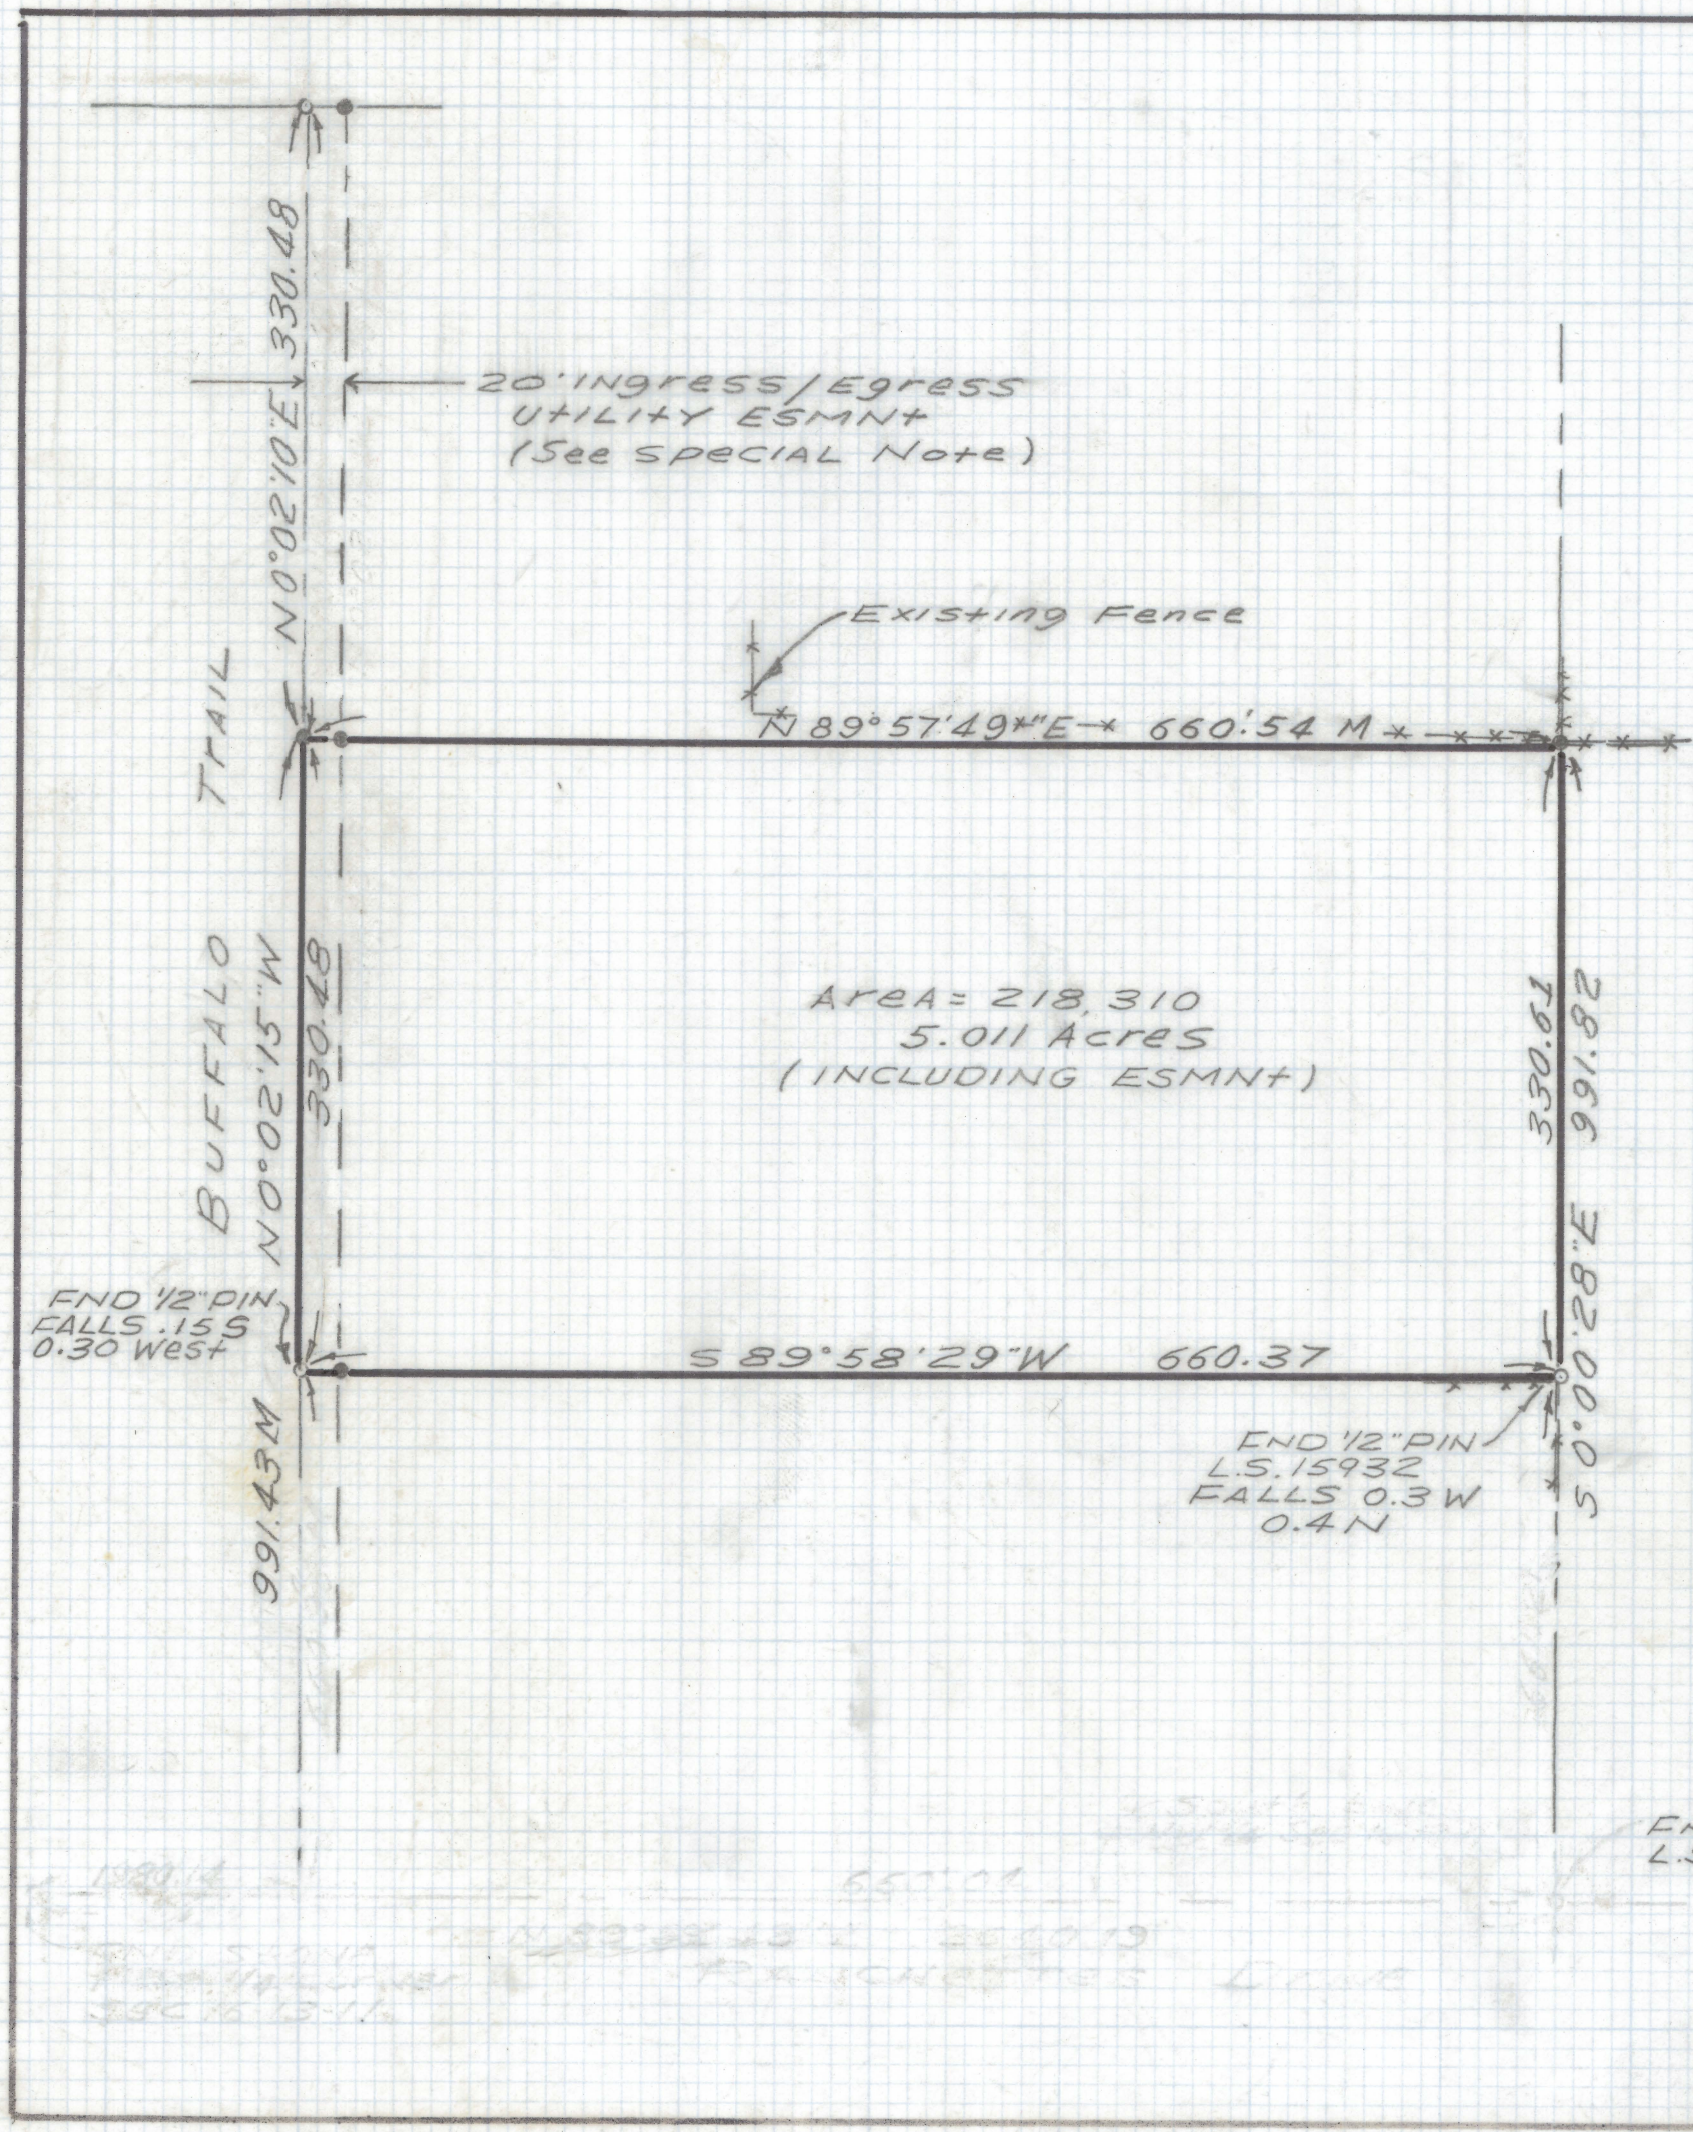

SPECIAL Note

THIS EASEMENT WAS NOT VERIFIED IT WAS TAKEN FROM AN EXISTING SURVEY THE AREA SHOWN INCLUDES THE 20' EASEMENT. THERE IS 6,610 SQ FT WITHIN THIS EASEMENT ON THE WEST SIDE.

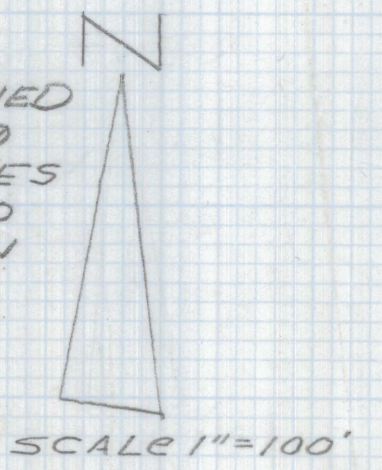

Notes

- 1) * INDICATES FOUND 1/2" PIN L.S. 4680 UNLESS NOTED
- 2) M - MEASURED
- 3) R. MAP or DEED RECORD
- 4) * BASIS OF BEARINGS NORTH 0° 02' 15" West West Line of the S 1/2, N 1/2, E 1/2 of the S.E. 1/4, NW 1/4 SECTION 16-13-11 AS SHOWN ON SURVEY BY ROBERT F. MELLEN R.L.S. JOB# 90-99 DATED 11-19-90
- 5) NO TITLE REPORT FURNISHED FOR THIS SURVEY.

RESULTS OF SURVEY


OF THE SOUTH HALF OF THE NORTH HALF OF THE EAST HALF OF THE SOUTHEAST QUARTER OF THE NORTHWEST QUARTER SECTION 16 TOWNSHIP 13 SOUTH RANGE 11 EAST G.S.R.B. & M PIMA COUNTY ARIZONA.



EVERETT TRUEBLOOD
Registered Land Surveyor
TUCSON, ARIZONA
JOB # 99-200

SPECIAL Note


THIS EASEMENT WAS NOT VERIFIED
IT WAS TAKEN FROM AN EXISTING
SURVEY THE AREA SHOWN INCLUDES
THE 20' EASEMENT.

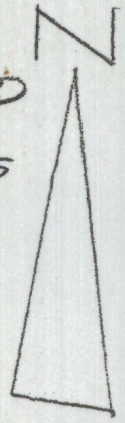

SCALE 1"=100'


Notes

- 1) * INDICATES FOUND 1/2" PIN L.S. 4680 UNLESS NOTED
- 2) M-MEASURED
- 3) R-MAP or DEED RECORD
- 4) * BASIS OF BEARINGS NORTH 0°02'15" West West Line of the S 1/2, N 1/2, E 1/2 OF THE S.E 1/4, NW 1/4 SECTION 16-13-11 AS SHOWN ON SURVEY BY ROBERT EMELLEN R.L.S. JOB# 90-99 DATED 11-19-90
- 5) NO TITLE REPORT FURNISHED FOR THIS SURVEY.
- 6) * INDICATES SET 1/2" PIN MKD RLS 25405 UNLESS NOTED

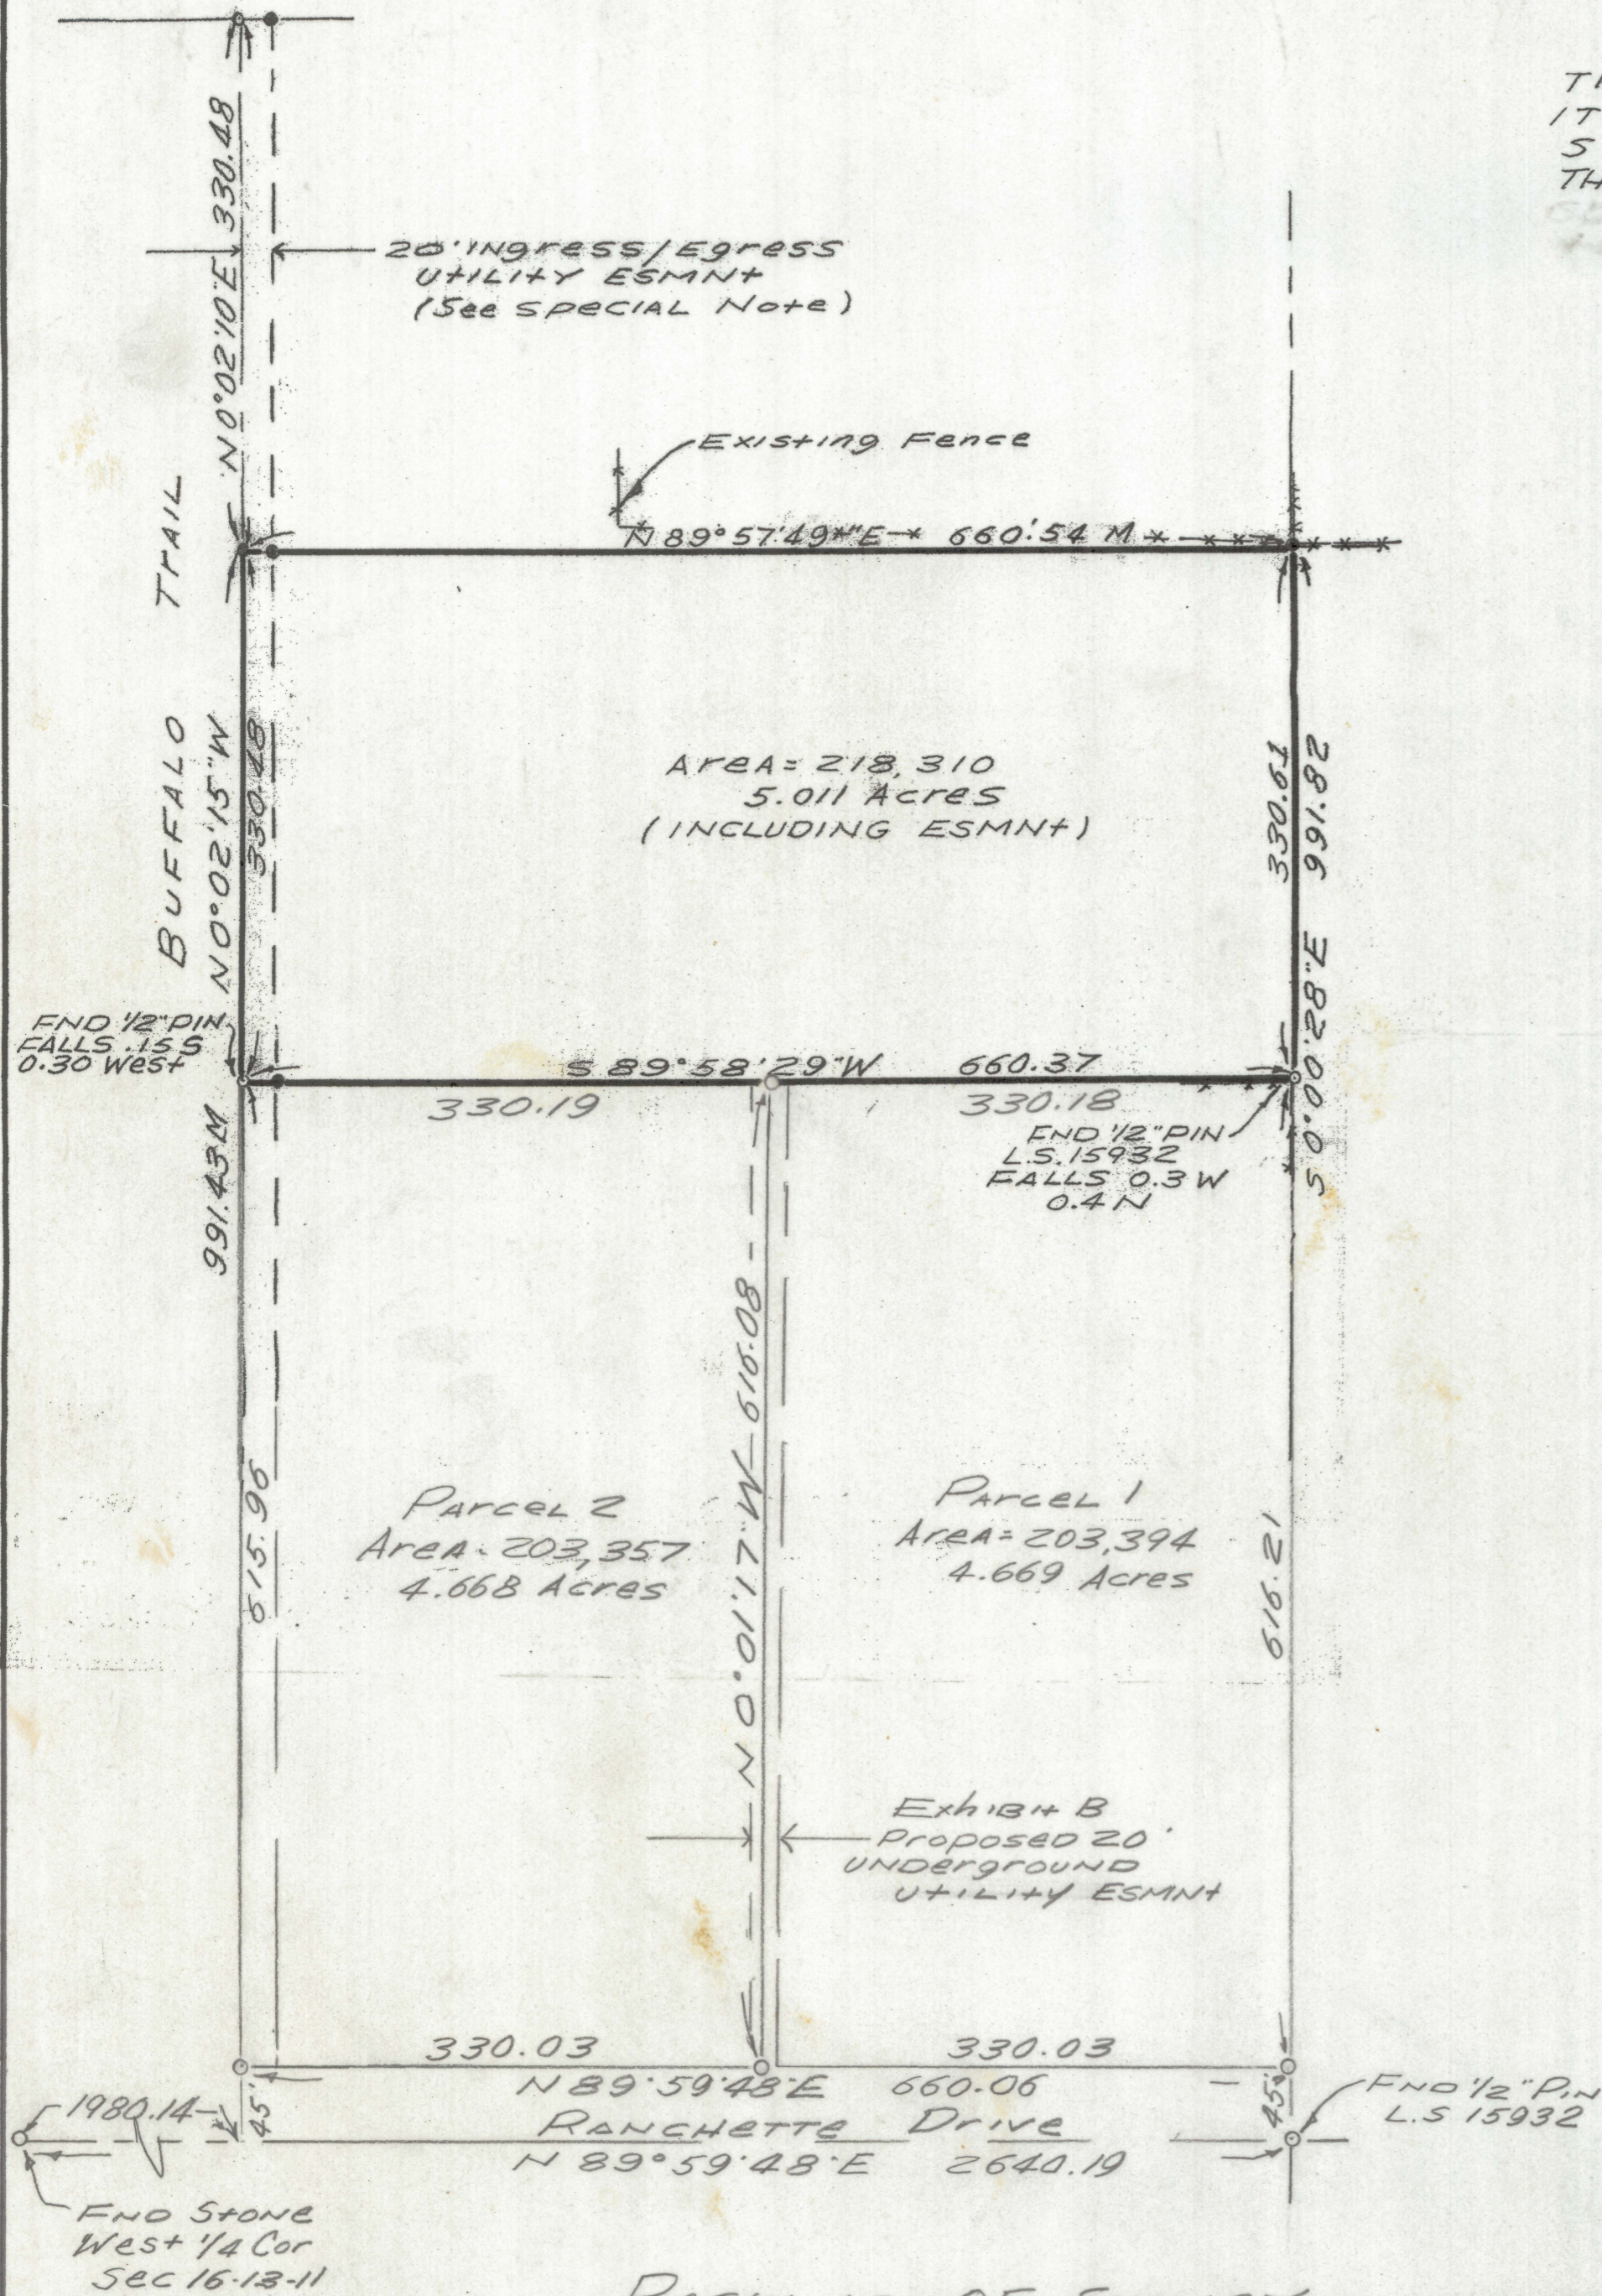

RESULTS OF SURVEY

OF A PORTION OF THE Southeast QUARTER OF
THE Southeast QUARTER OF THE Northwest
QUARTER OF SECTION 16 TOWNSHIP 13 SOUTH
Range 11 EAST G.S.R.B.E.M PIMA COUNTY ARIZONA

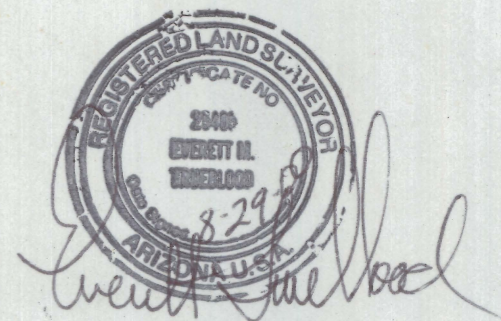

EVERETT TRUEBLOOD
Registered LAND Surveyor
TUCSON ARIZONA
JOB# 99-200