


DISCLAIMER:

This unrecorded Record of Survey was donated to the City of Tucson. The City of Tucson provides this data for your personal use "as is." Additionally, the City of Tucson provides this information with the understanding that it is not guaranteed to be accurate, correct or complete and conclusions drawn from such information are the responsibility of the user.


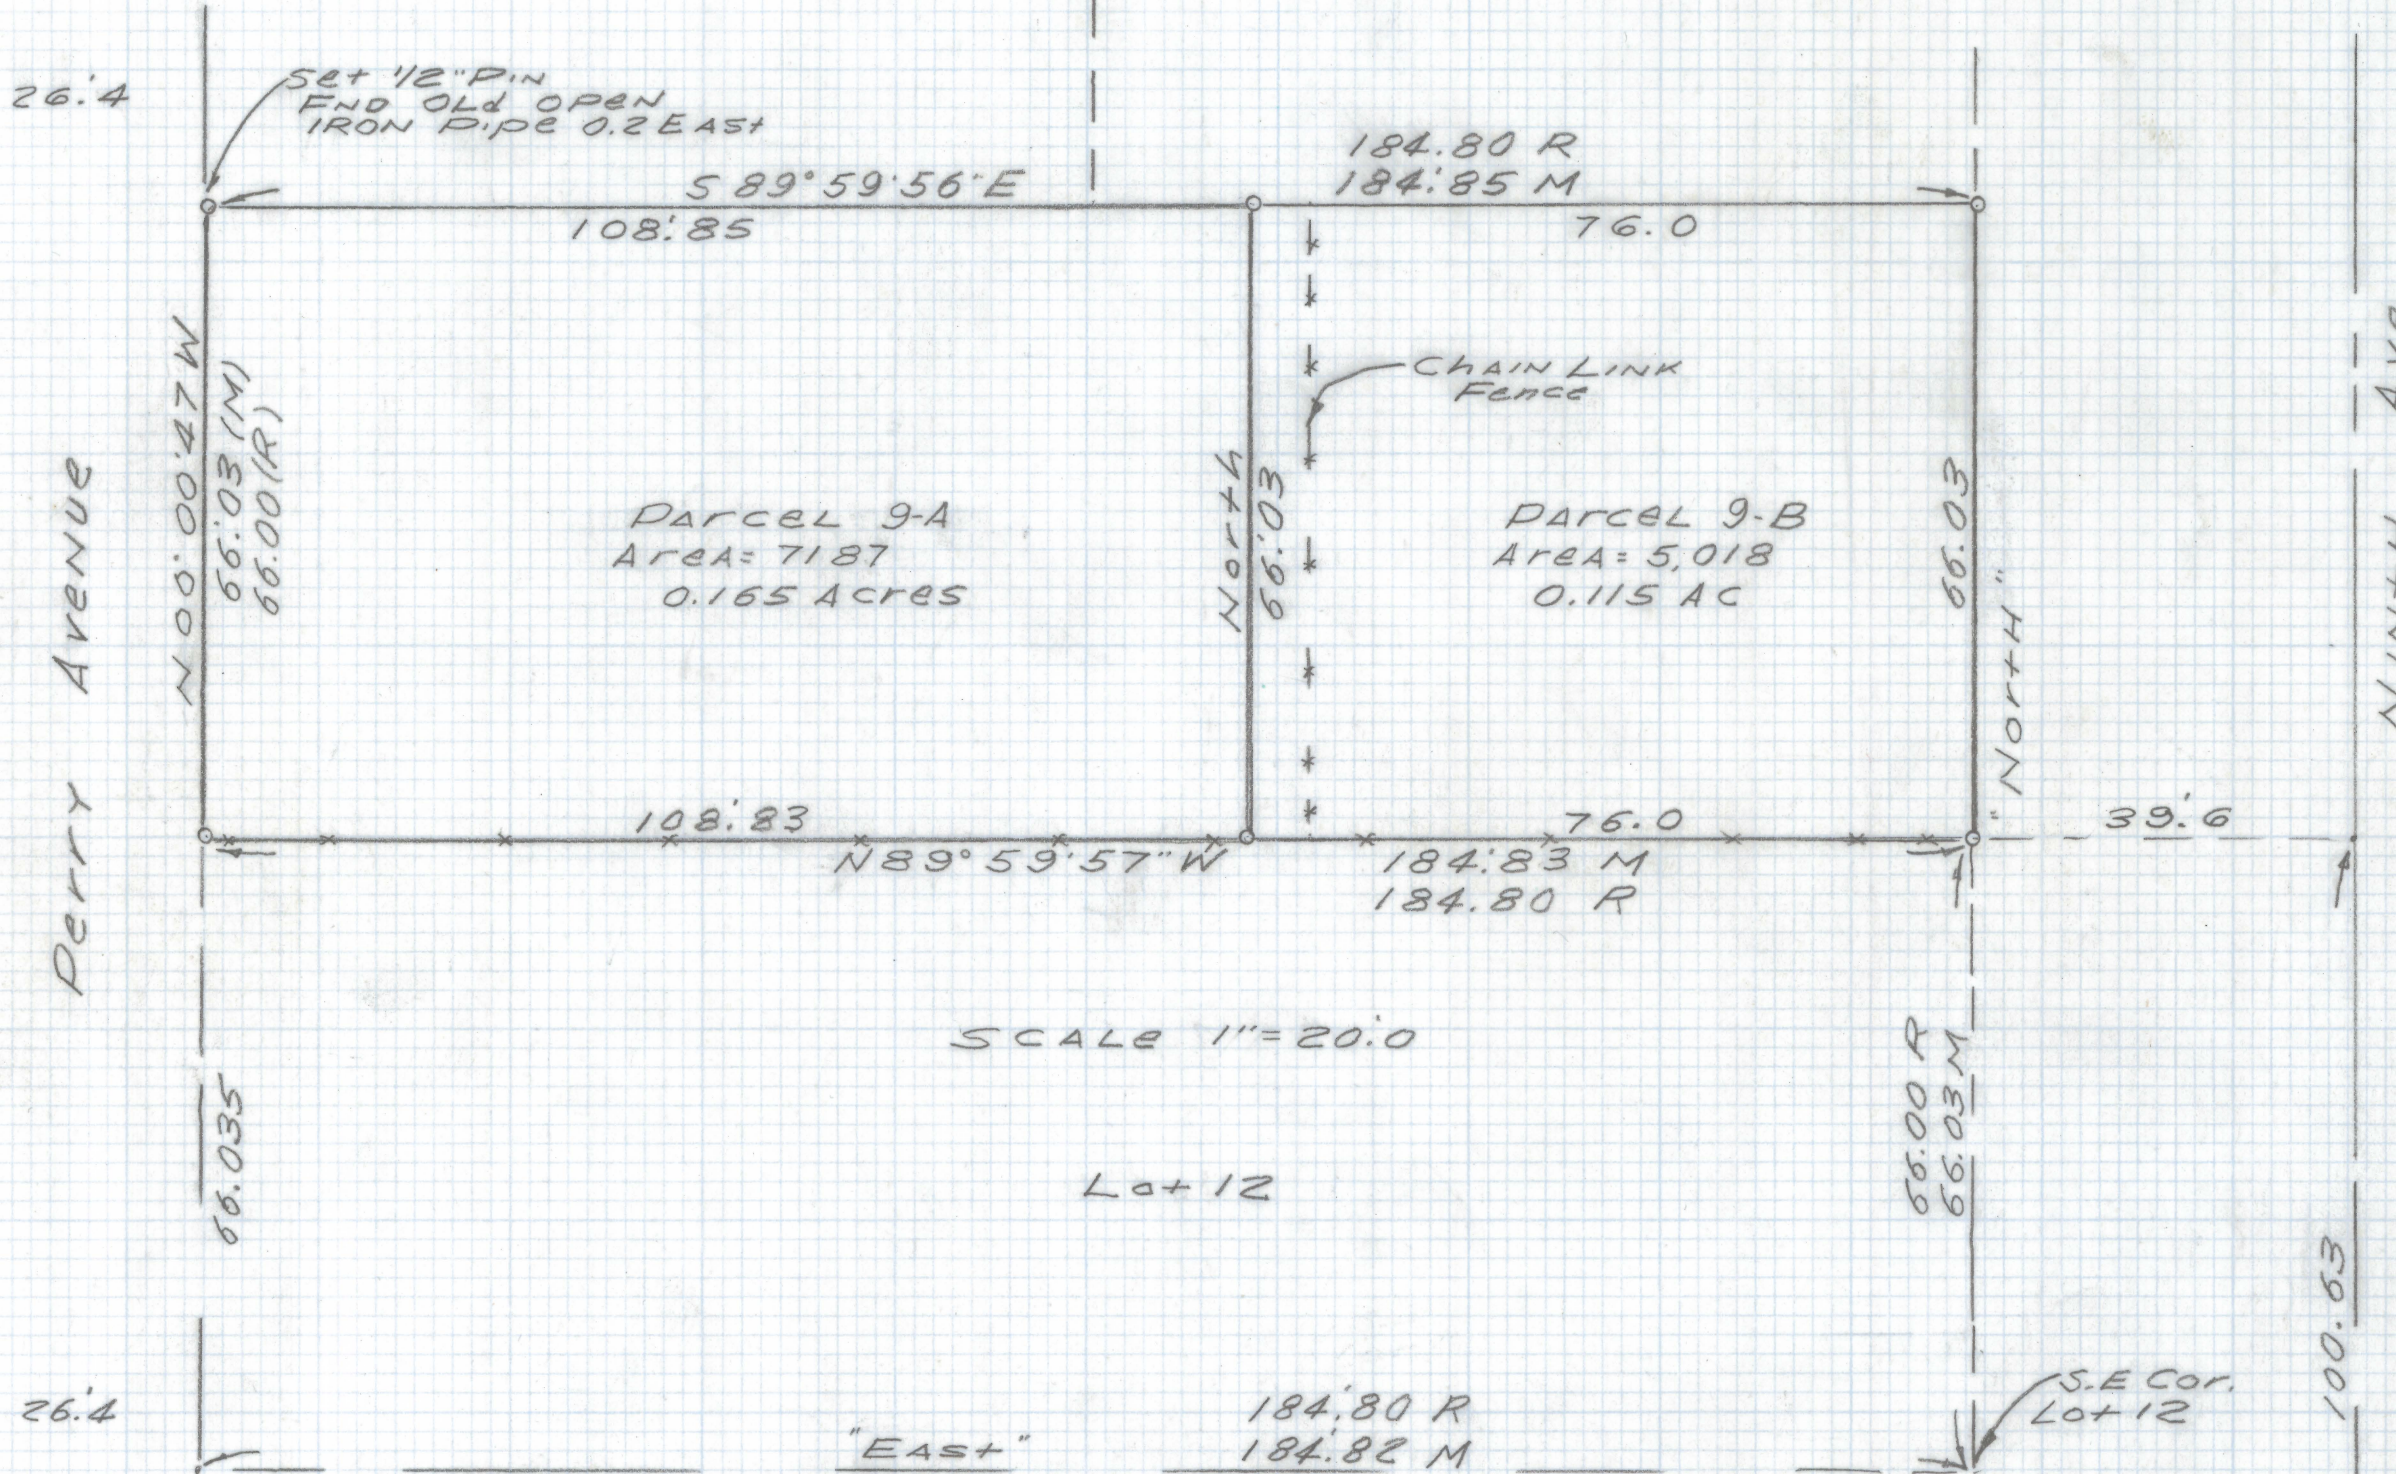


SCALE 1"=20.0

Results of Survey

OF LOT 9 BLOCK 36 CITY OF TUCSON AS RECORDED IN BOOK 3 OF MAPS AND PLATS AT PAGE 70 IN THE OFFICE OF THE PIMA COUNTY RECORDER PIMA COUNTY ARIZONA

SCALE 1"=20'

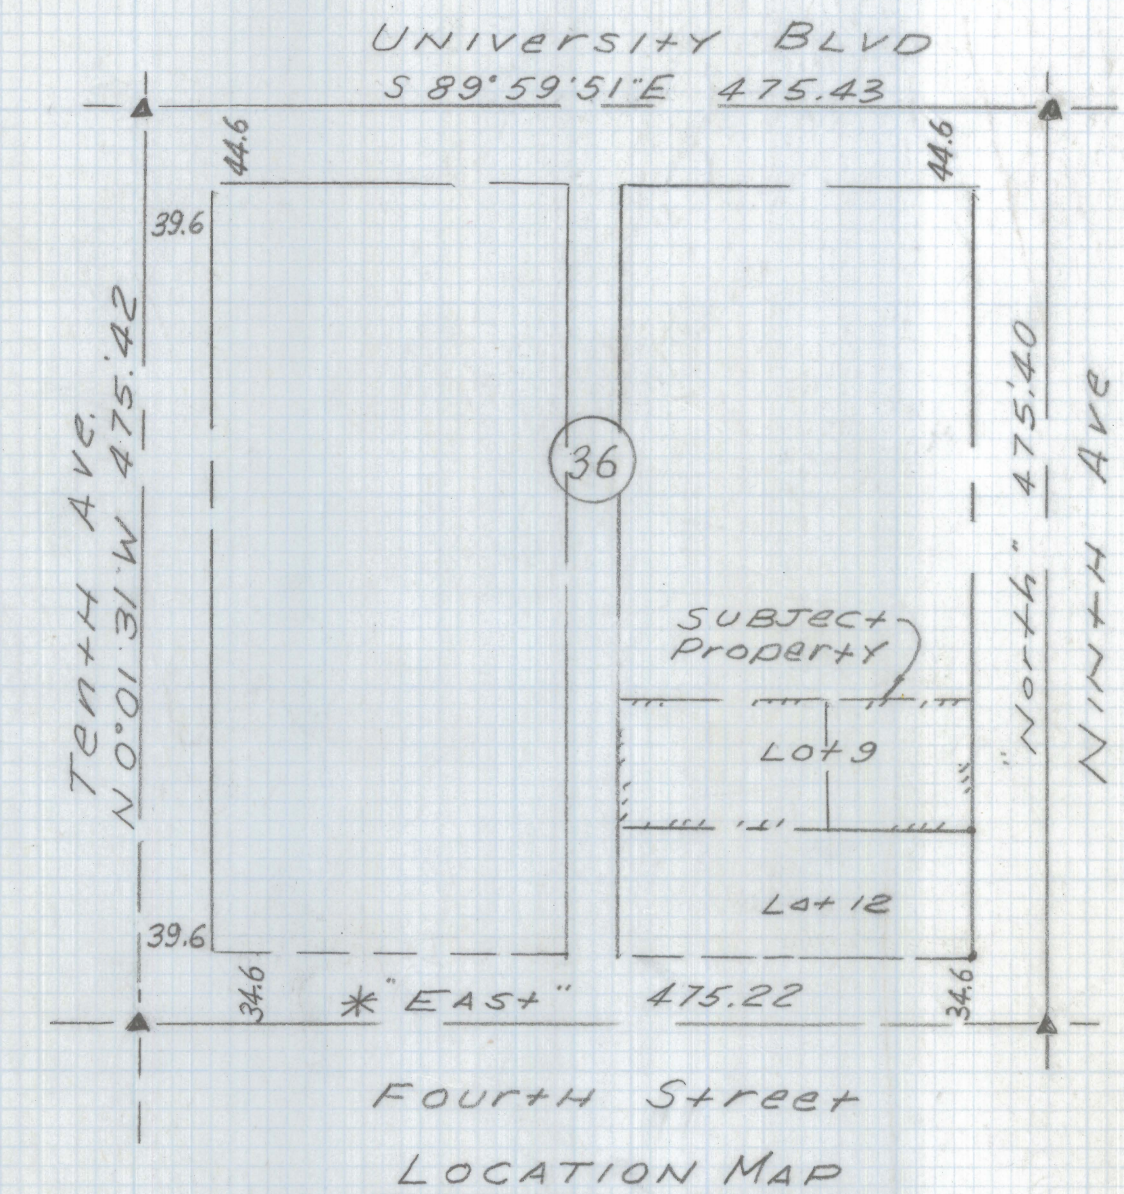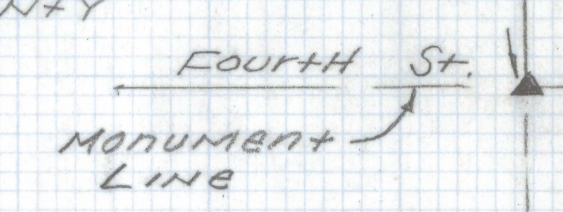

BLOCK 36 CITY OF TUCSON
BOOK 3 PAGE 70 M&P
PIMA COUNTY ARIZONA
SCALE 1"=100'

Notes

- 1) ♀ INDICATES SET 1/2" PIN MKD R.L.S. 25405 UNLESS NOTED.
- 2) ▲ INDICATES FOUND 3/8" PIN IN HANDHOLE 5' NORTH OF CENTERLINE OF STREET
- 3) M - MEASURED
- 4) R - MAP OR DEED RECORD
- 5) * BASIS OF BEARINGS "EAST" ASSUMED MONUMENT LINE FOURTH STREET
- 6) NO TITLE REPORT FURNISHED



Everett M. Trueblood
Registered Land Surveyor
Tucson, Arizona
JOB# 99-215