
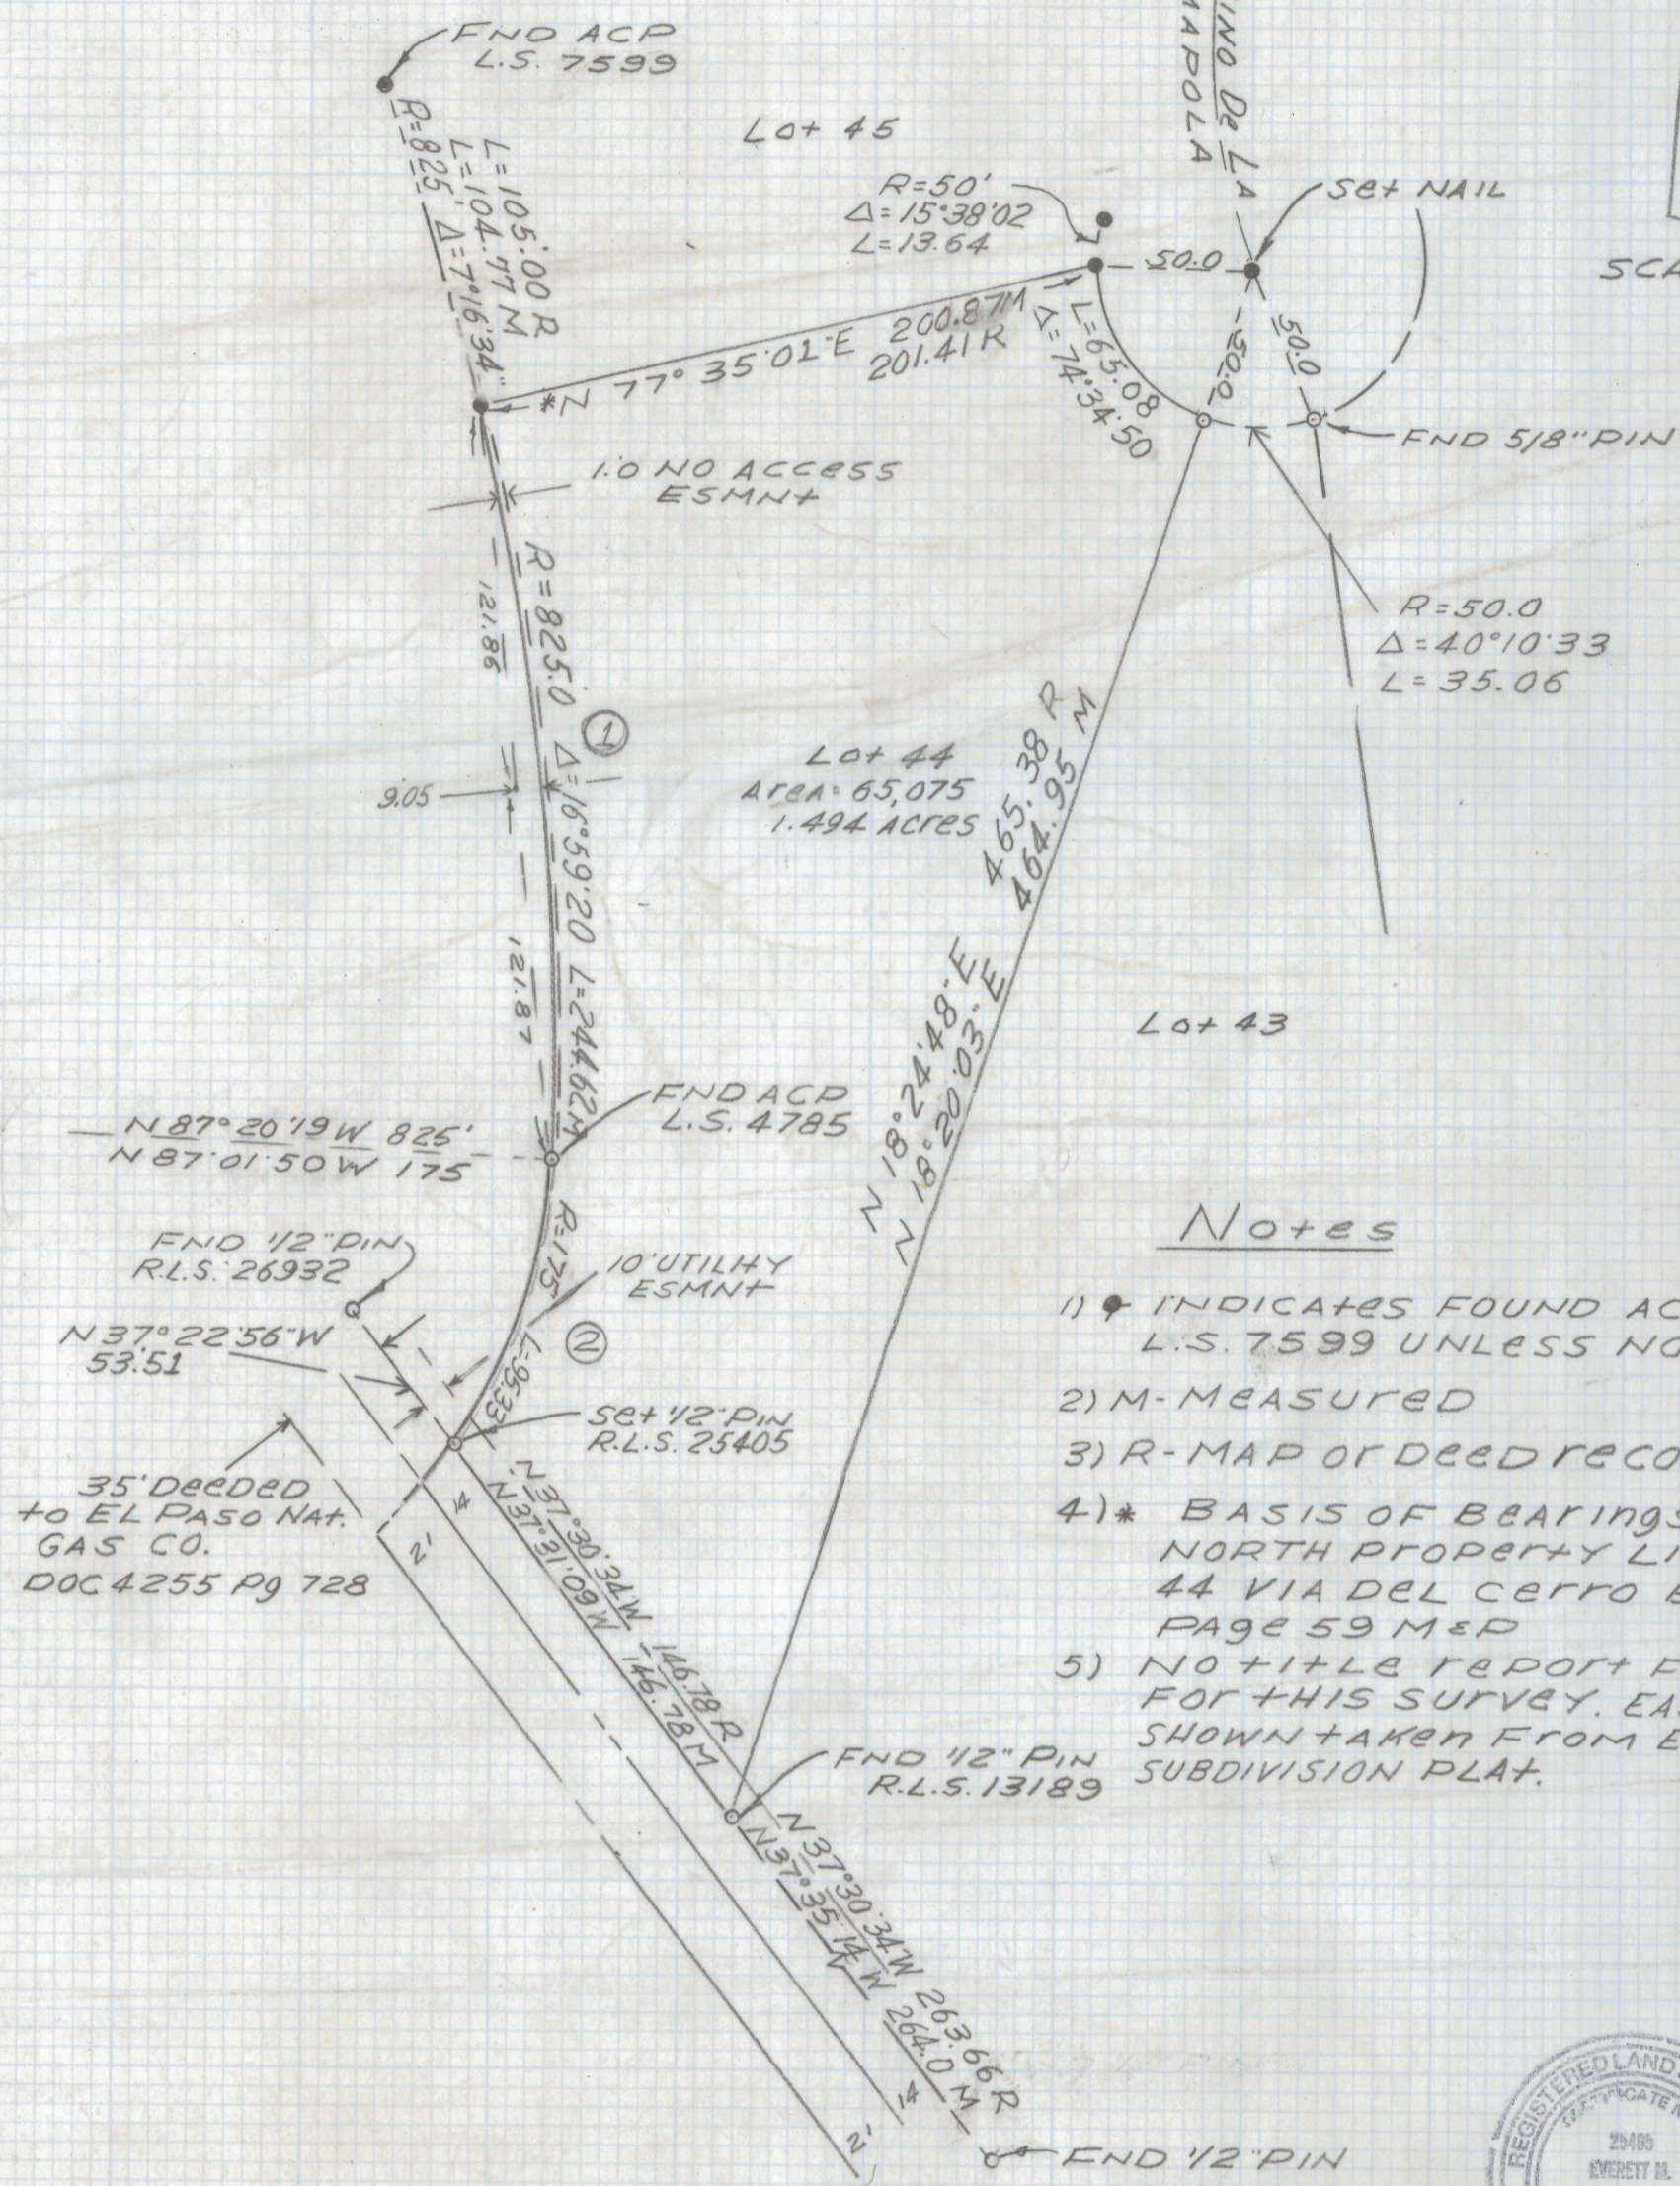



DISCLAIMER:

This unrecorded Record of Survey was donated to the City of Tucson. The City of Tucson provides this data for your personal use "as is." Additionally, the City of Tucson provides this information with the understanding that it is not guaranteed to be accurate, correct or complete and conclusions drawn from such information are the responsibility of the user.

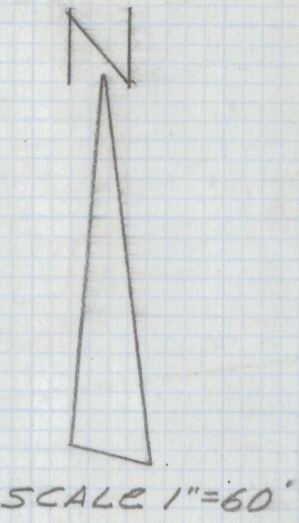

Notes

- 1) * INDICATES FOUND ACP MKD L.S. 7599 UNLESS NOTED
- 2) M- MEASURED
- 3) R- MAP OF DEED RECORD
- 4) * BASIS OF BEARINGS N77°35'01"E NORTH PROPERTY LINE LOT 44 VIA DEL CERRO BOOK 23 PAGE 59 M&P
- 5) NO TITLE REPORT FURNISHED FOR THIS SURVEY. EASEMENTS SHOWN TAKEN FROM EXISTING SUBDIVISION PLAT.

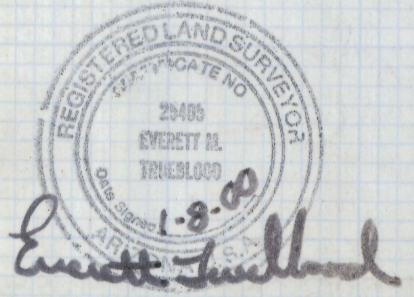

RESULTS OF SURVEY

OF LOT 44 OF VIA DEL CERRO AS RECORDED IN BOOK 23 OF MAPS AND PLATS AT PAGE 59 IN THE OFFICE OF THE PIMA COUNTY RECORDER PIMA COUNTY ARIZONA.

EVERETT TRUEBLOOD
Registered LAND SURVEYOR
TUCSON, ARIZONA
JOB# 99-228

DWG. E.M.T.

Z-2021-0168