
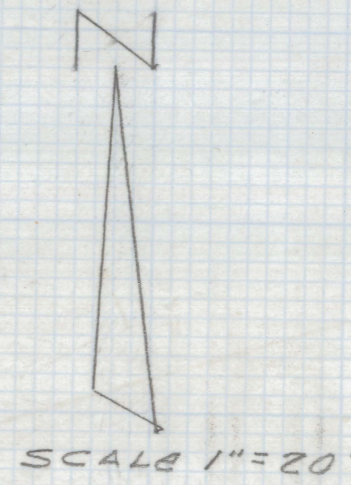


DISCLAIMER:

This unrecorded Record of Survey was donated to the City of Tucson. The City of Tucson provides this data for your personal use "as is." Additionally, the City of Tucson provides this information with the understanding that it is not guaranteed to be accurate, correct or complete and conclusions drawn from such information are the responsibility of the user.

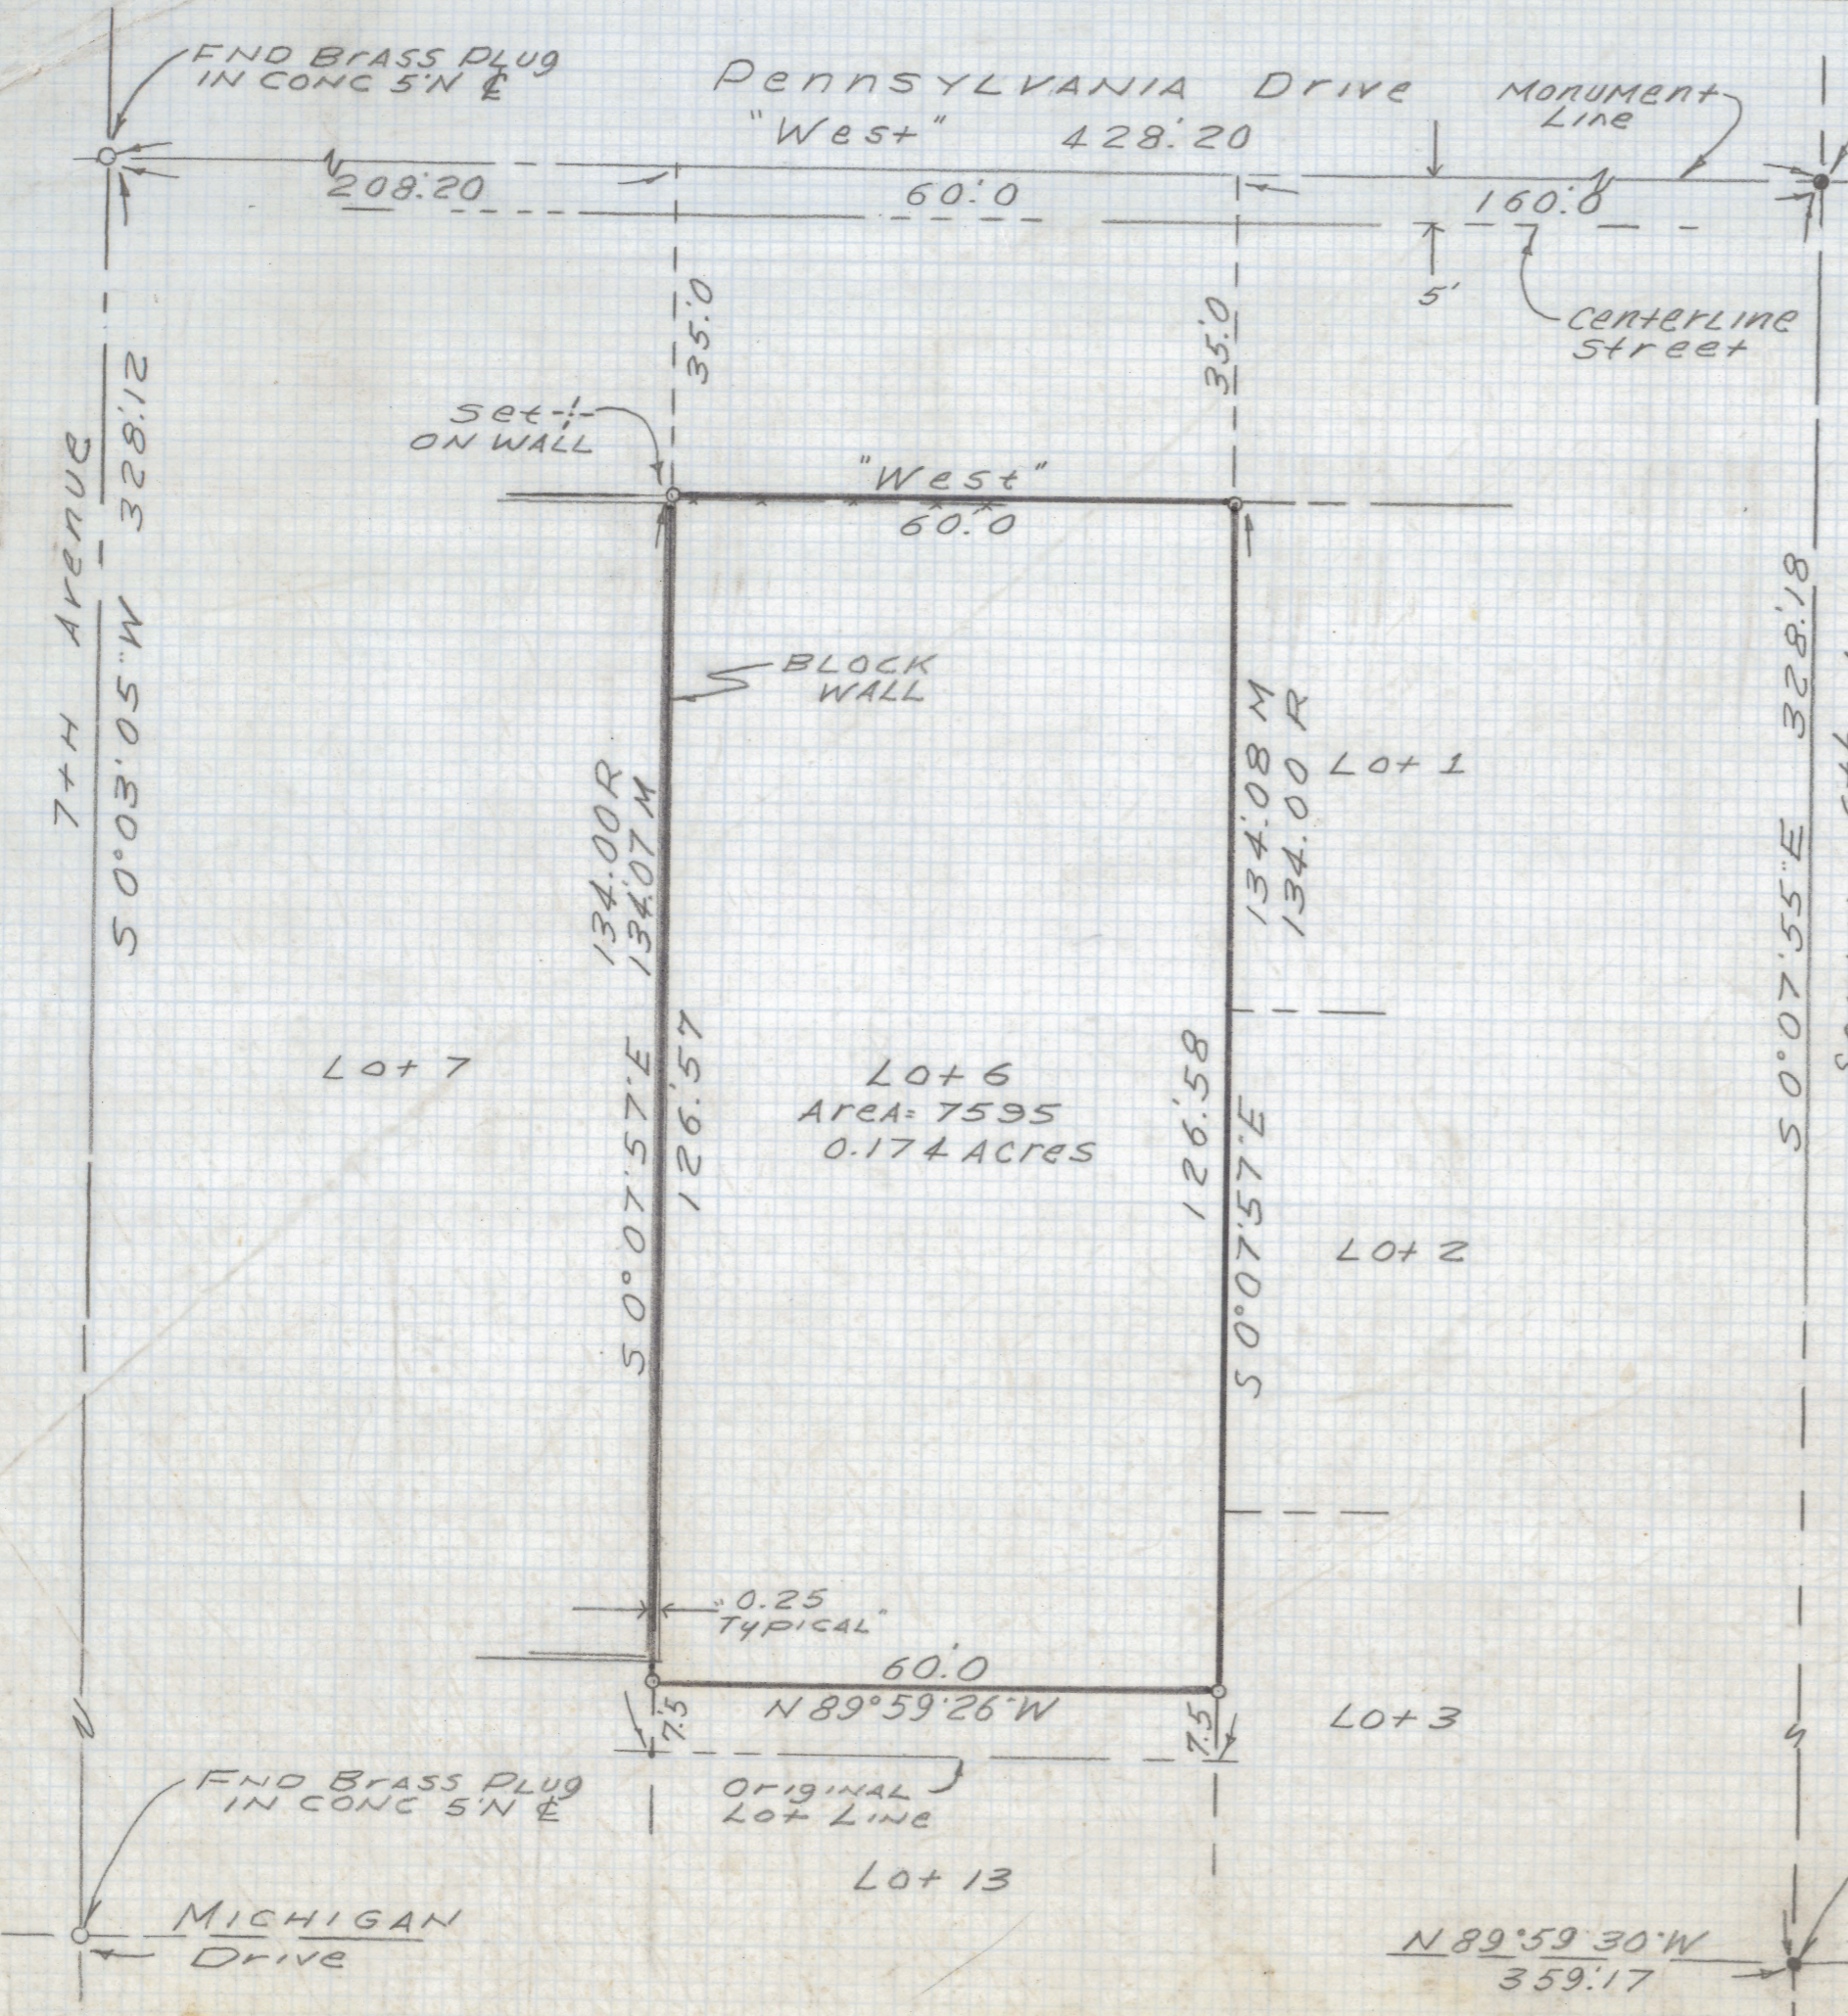

- Notes
- 1) ♀ INDICATES SET 1/2" PIN MKD R.L.S. 25405 UNLESS NOTED
 - 2) M - MEASURED
 - 3) R - MAP OR DEED RECORD
 - 4) * BASIS OF BEARINGS ASSUMED "WEST" MONUMENT LINE OF PENNSYLVANIA DRIVE
 - 5) NO TITLE REPORT FURNISHED FOR THIS SURVEY

Results Of Survey

OF LOT 6 BLOCK 48 EXCEPT THE SOUTH 7.50 FEET OF NATIONAL CITY NO. 3 AS RECORDED IN BOOK 6 OF MAPS AND PLATS AT PAGE 89 IN THE OFFICE OF THE PIMA COUNTY RECORDER PIMA COUNTY ARIZONA.

EVERETT TRUEBLOOD
 Registered Land Surveyor
 TUCSON, ARIZONA
 JOB# 99-231