
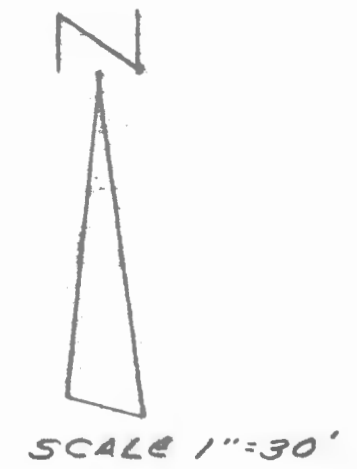


DISCLAIMER:

This unrecorded Record of Survey was donated to the City of Tucson. The City of Tucson provides this data for your personal use "as is." Additionally, the City of Tucson provides this information with the understanding that it is not guaranteed to be accurate, correct or complete and conclusions drawn from such information are the responsibility of the user.

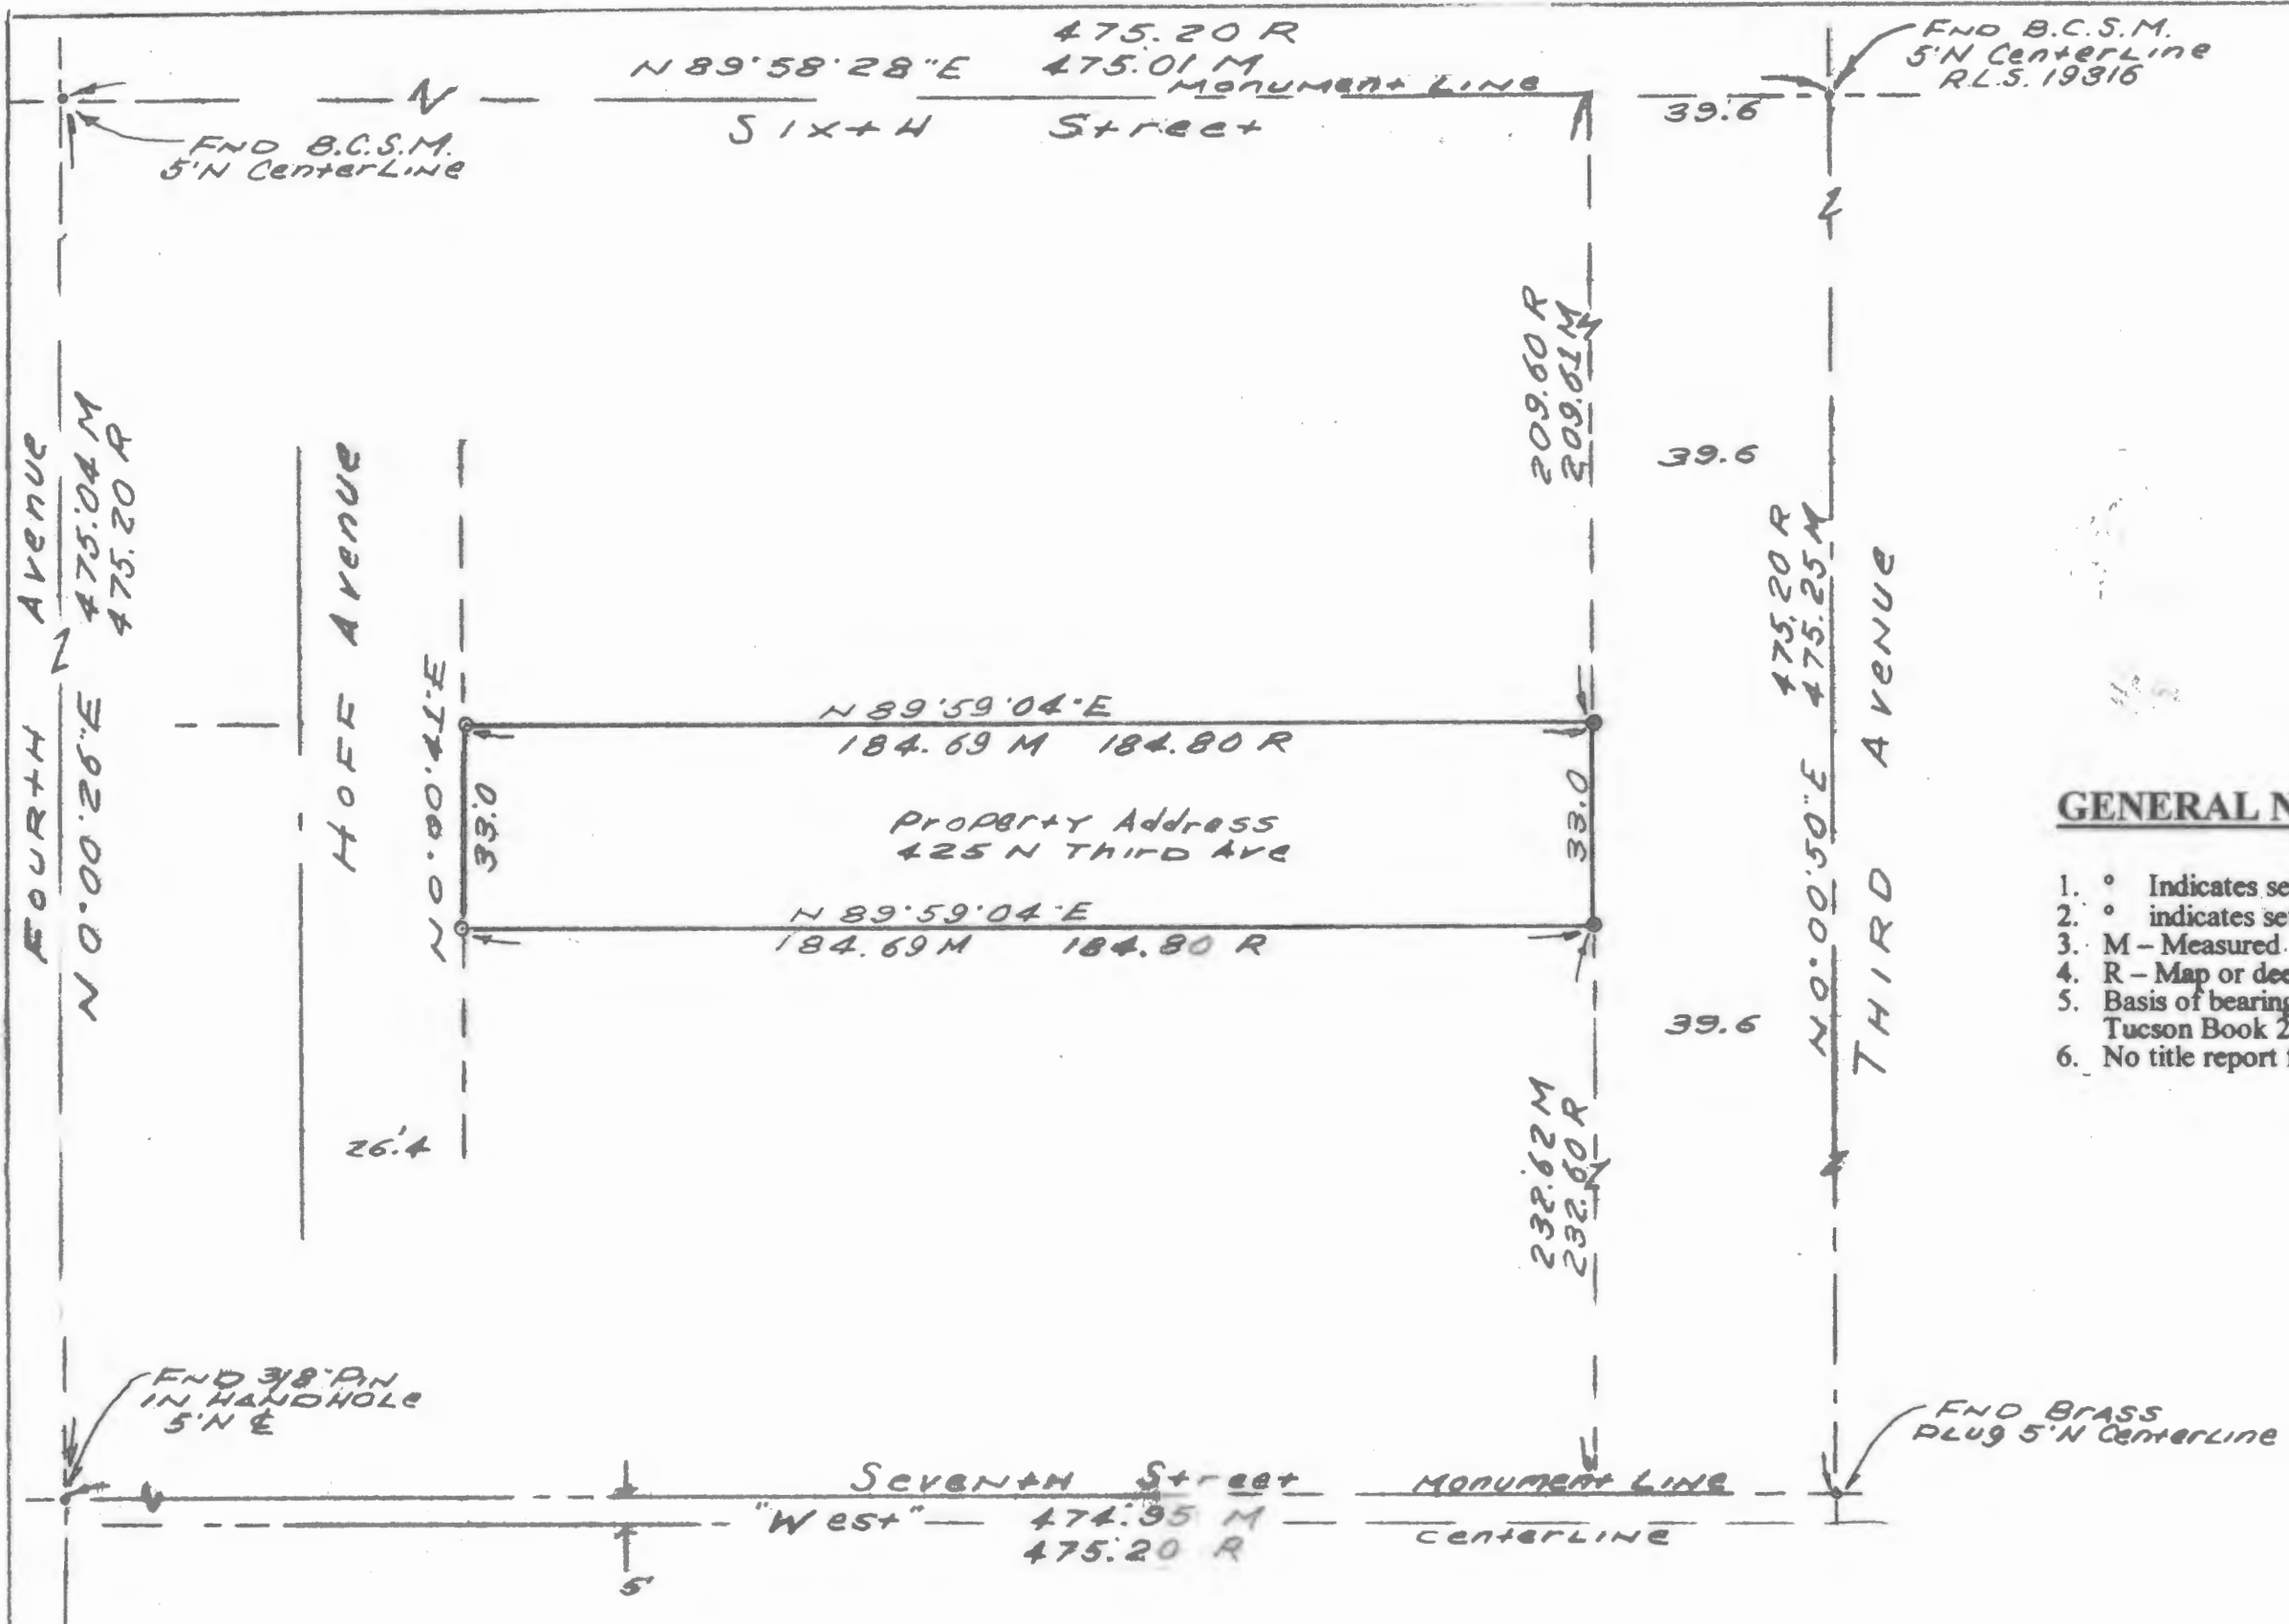

GENERAL NOTES

1. ° Indicates set 1/8" pin mkd RLS 25405, unless noted.
2. ° indicates set X in concrete, unless noted.
3. M - Measured.
4. R - Map or deed record
5. Basis of bearings West assumed monument line 7th Street Block 67 City of Tucson Book 2 Page 4.
6. No title report furnished for this survey.

RESULTS OF SURVEY

Of a portion of Lot 5, Block 67 City of Tucson according to the plat of record in the office of the County Recorder of Pima County, Arizona, recorded in Book 2 of Maps and Plats at Page 4.



Everett Trueblood Land Surveying
 Tucson, Arizona
 Job # 00-21
 February 10, 2000

Z-2021-0175