
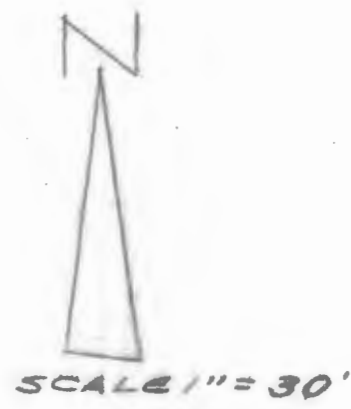


# **DISCLAIMER:**

**This unrecorded Record of Survey was donated to the City of Tucson. The City of Tucson provides this data for your personal use "as is." Additionally, the City of Tucson provides this information with the understanding that it is not guaranteed to be accurate, correct or complete and conclusions drawn from such information are the responsibility of the user.**

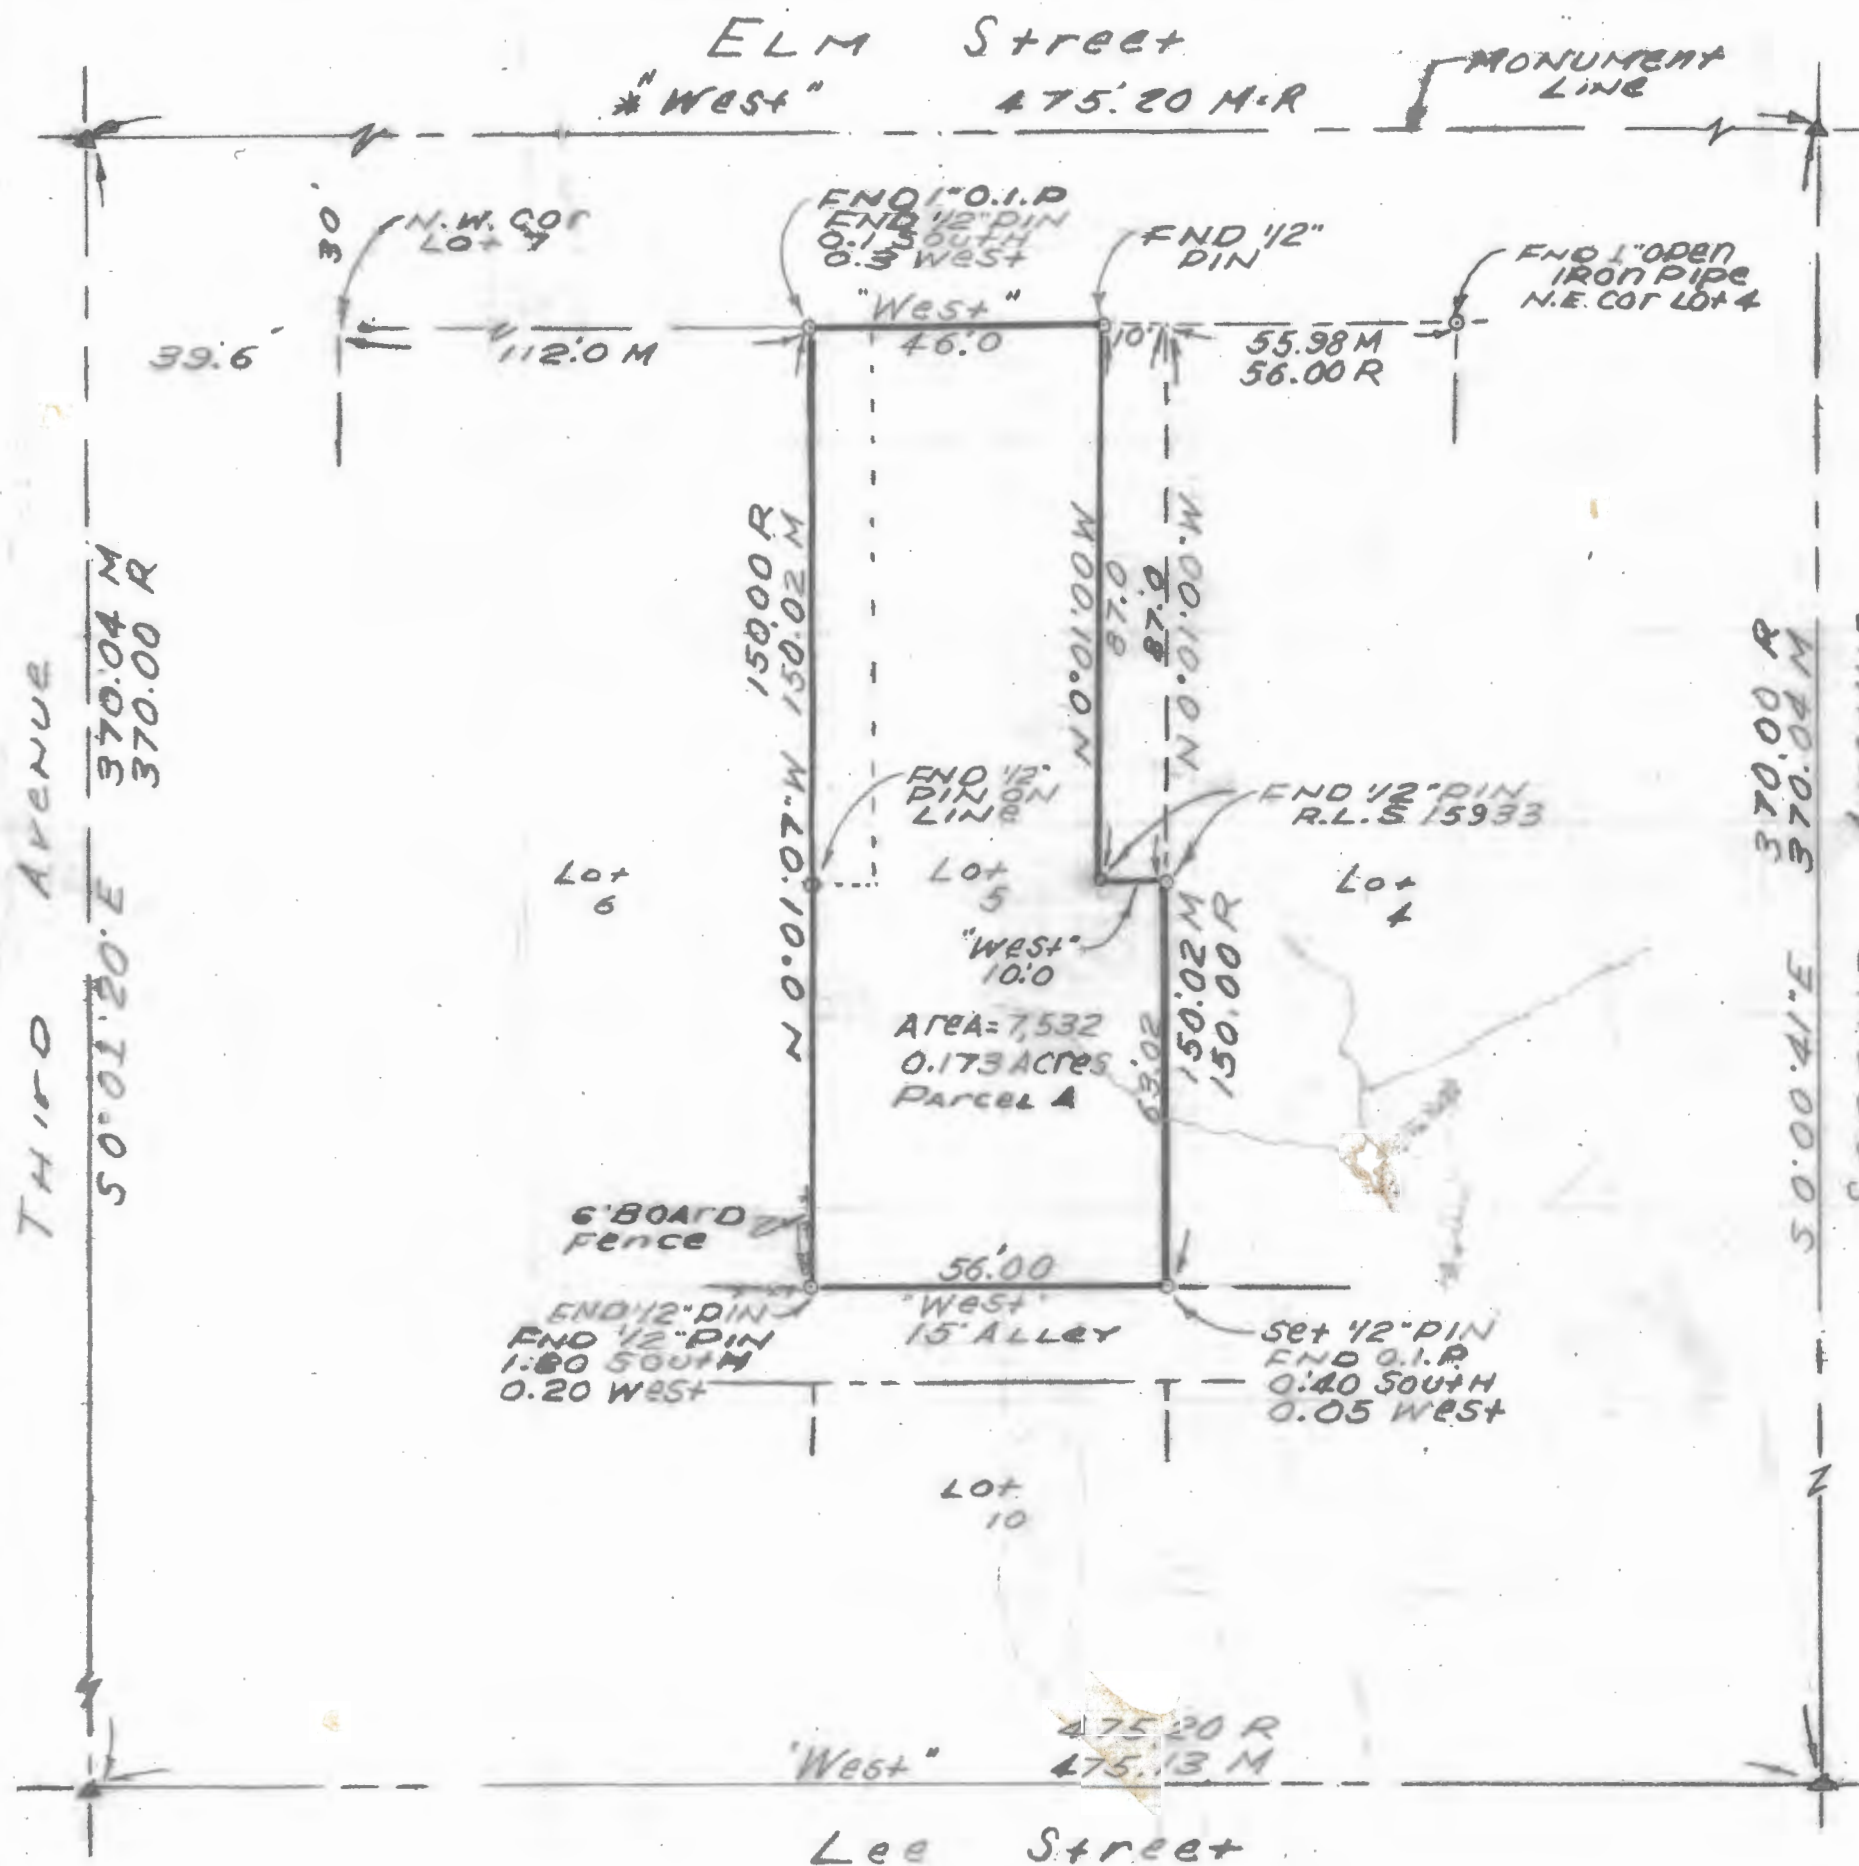

Notes

- 1) ♀ INDICATES SET 1/2" PIN MKD R.L.S. 25405 UNLESS NOTED
- 2) M - MEASURED
- 3) R - MAP OF DEED RECORD
- 4) \* BASIS OF BEARINGS "WEST" ASSUMED MONUMENT LINE OF ELM STREET
- 5) NO TITLE REPORT FURNISHED
- 6) ▲ - INDICATES FOUND 3/8" PIN IN HANDHOLE 5' NORTH OF CENTERLINE

Results of Survey

OF A PORTION LOT 5 BLOCK 26 OF TUCSON HEIGHTS AS RECORDED IN BOOK 2 OF MAPS AND PLATS AT PAGE 18 IN THE OFFICE OF THE PIMA COUNTY RECORDER PIMA COUNTY ARIZONA.

EVERETT TRUEBLOOD  
 REGISTERED LAND SURVEYOR  
 TUCSON, ARIZONA  
 JOB# 00-24