
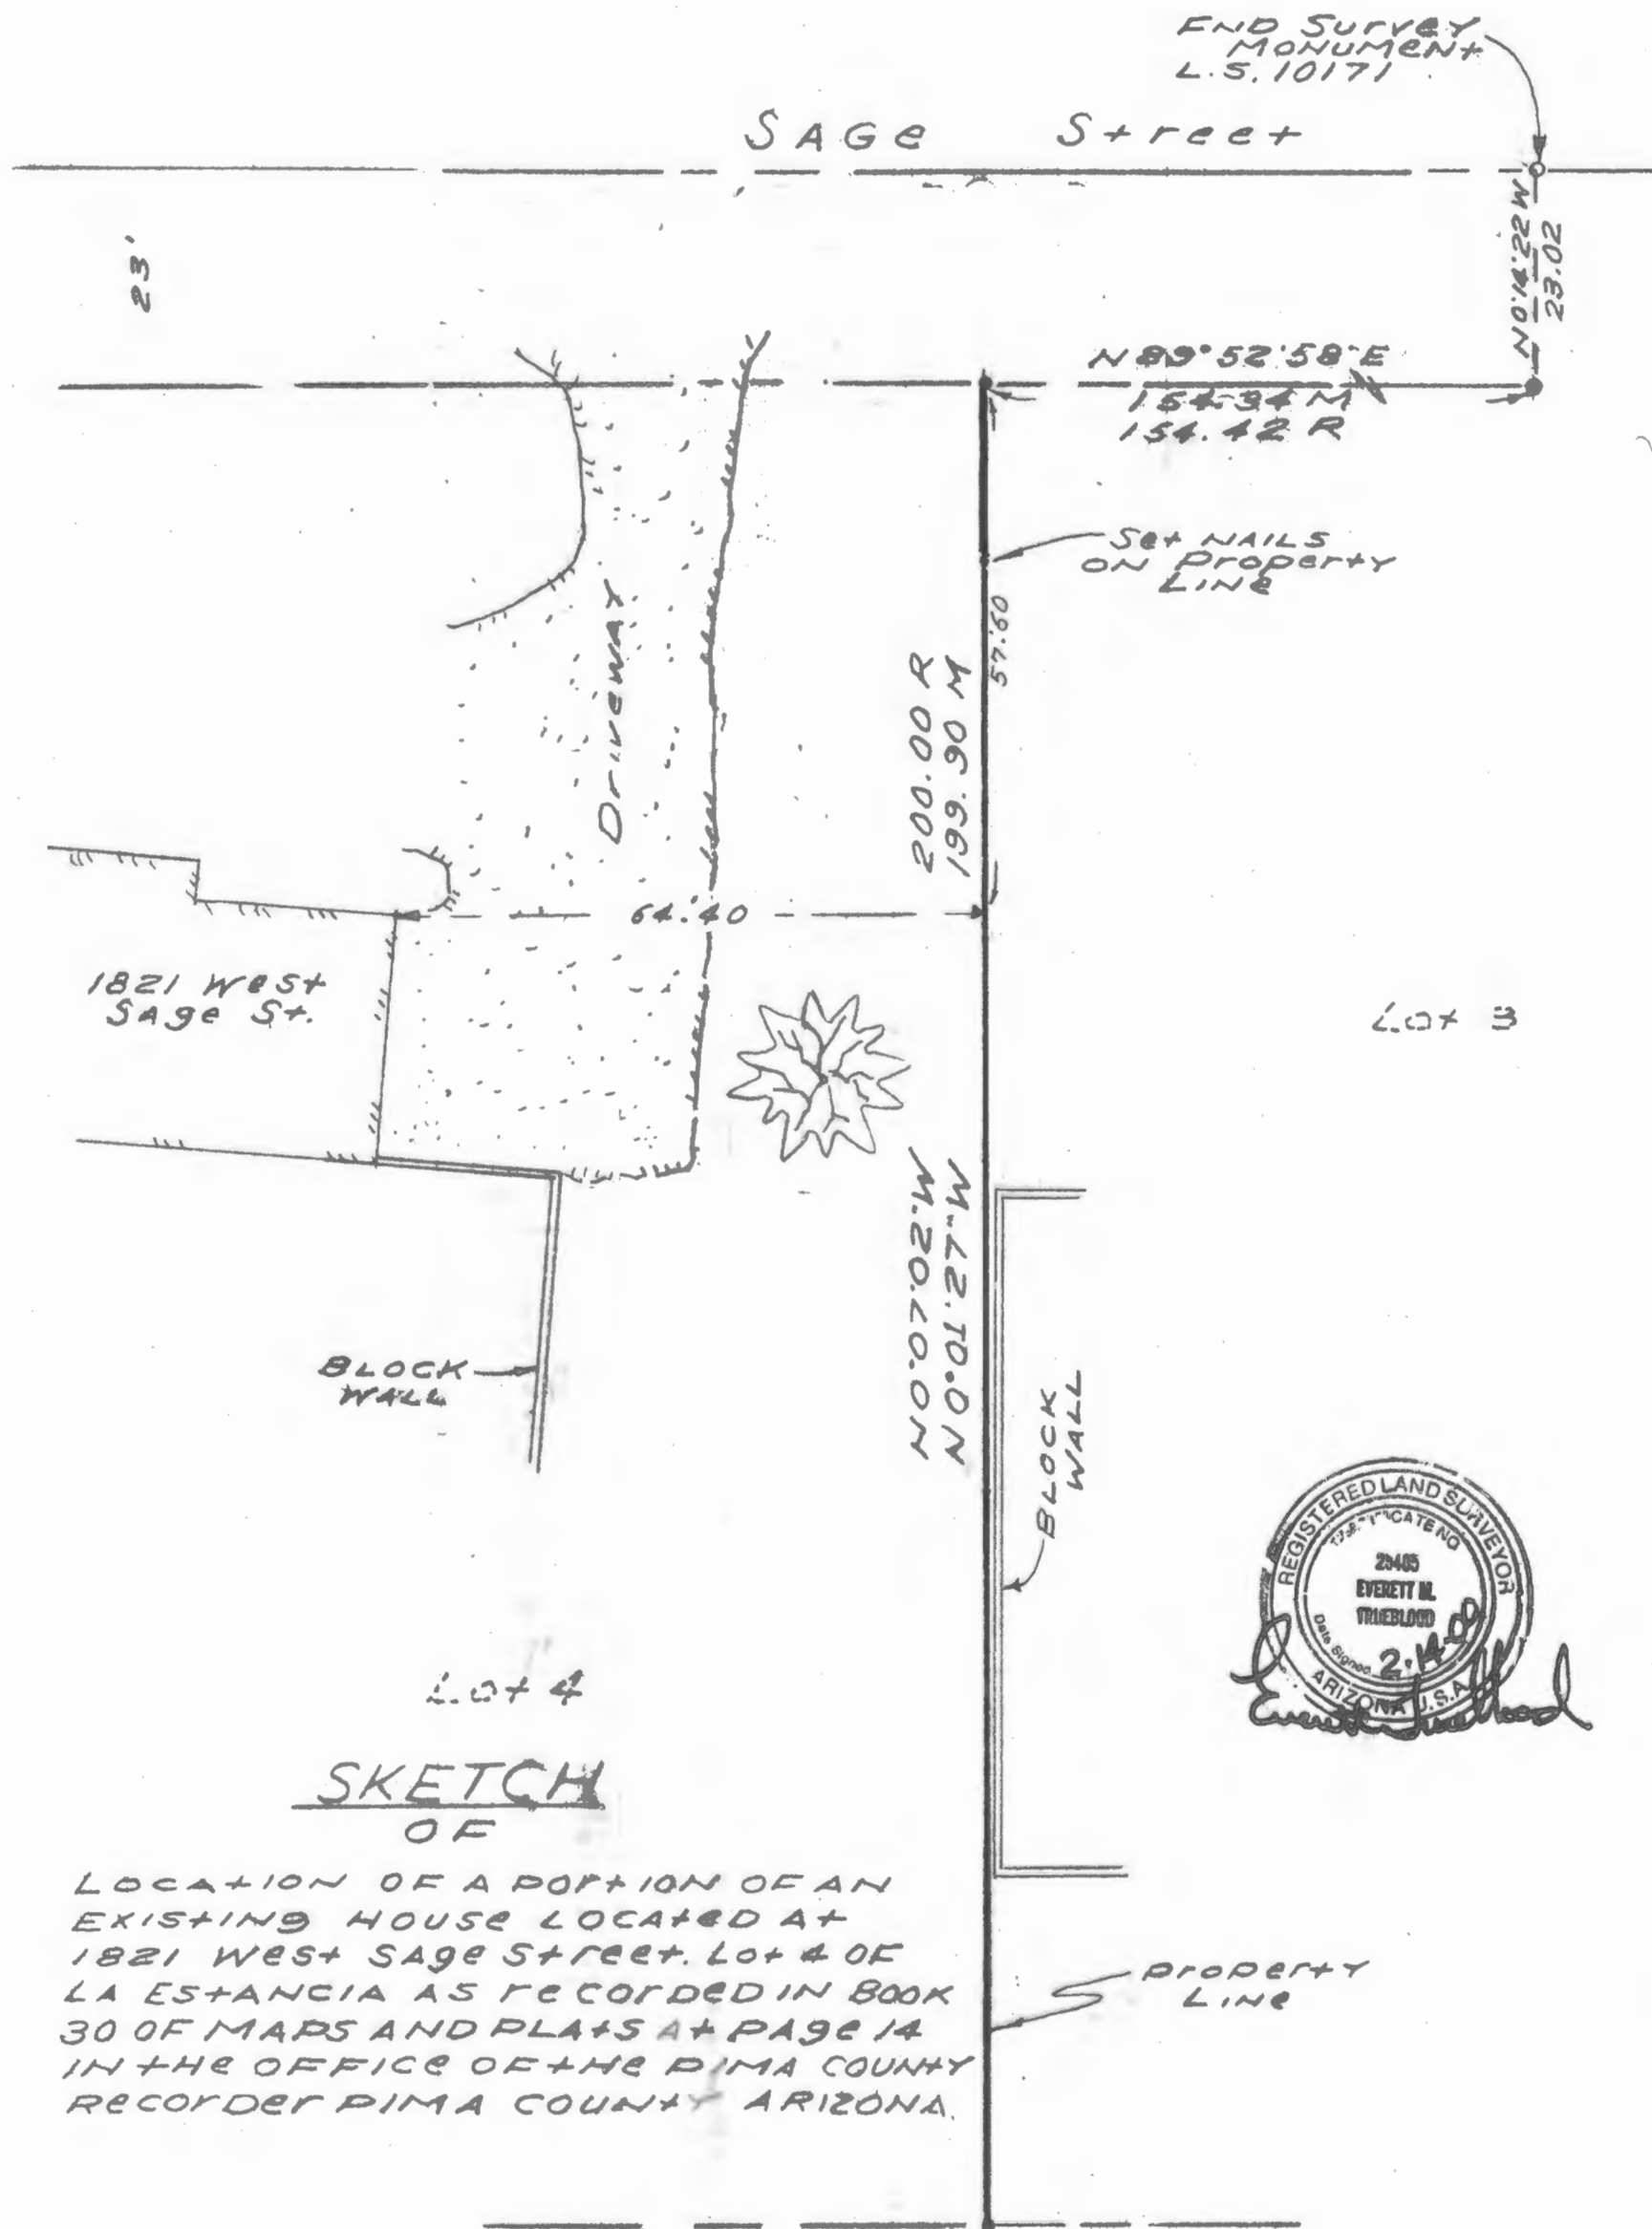


# **DISCLAIMER:**

**This unrecorded Record of Survey was donated to the City of Tucson. The City of Tucson provides this data for your personal use "as is." Additionally, the City of Tucson provides this information with the understanding that it is not guaranteed to be accurate, correct or complete and conclusions drawn from such information are the responsibility of the user.**

Notes

- 1) \* INDICATES FOUND 1/2" STEEL PIN UNLESS NOTED
- 2) M - MEASURED
- 3) R - MAP OR DEED RECORD
- 4) \* BASIS OF BEARINGS N 89° 52' 58" E NORTH LINE OF LOT 3 LA ESTANCIA PER BOOK 30 PAGE 14 M & P.

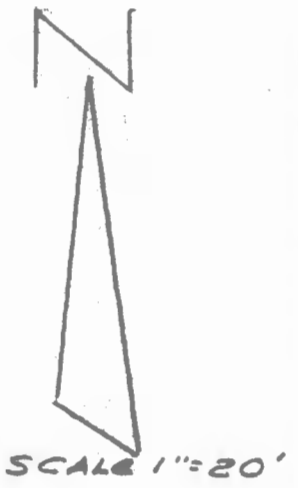

SKETCH  
OF

LOCATION OF A PORTION OF AN EXISTING HOUSE LOCATED AT 1821 WEST SAGE STREET, LOT 4 OF LA ESTANCIA AS RECORDED IN BOOK 30 OF MAPS AND PLATS AT PAGE 14 IN THE OFFICE OF THE PIMA COUNTY RECORDER PIMA COUNTY ARIZONA.

EVERETT TRUEBLOOD  
Registered Land Surveyor  
TUCSON, ARIZONA  
JOB # 00-25